

London Borough of Merton
 100 London Road
 Morden
 Surrey
 SM4 5DX


Scale 1/1250
 Date 28/1/2014

South Park Gardens

This map is based on Ordnance Survey material with the permission of Ordnance Survey on behalf of HMSO. Unauthorised reproduction infringes Crown Copyright and may lead to prosecution or Civil proceedings. London Borough of Merton 100019259, 2012.

DEVELOPMENT CONTROL

© Crown copyright and database rights 2014. Ordnance Survey. 100019259.

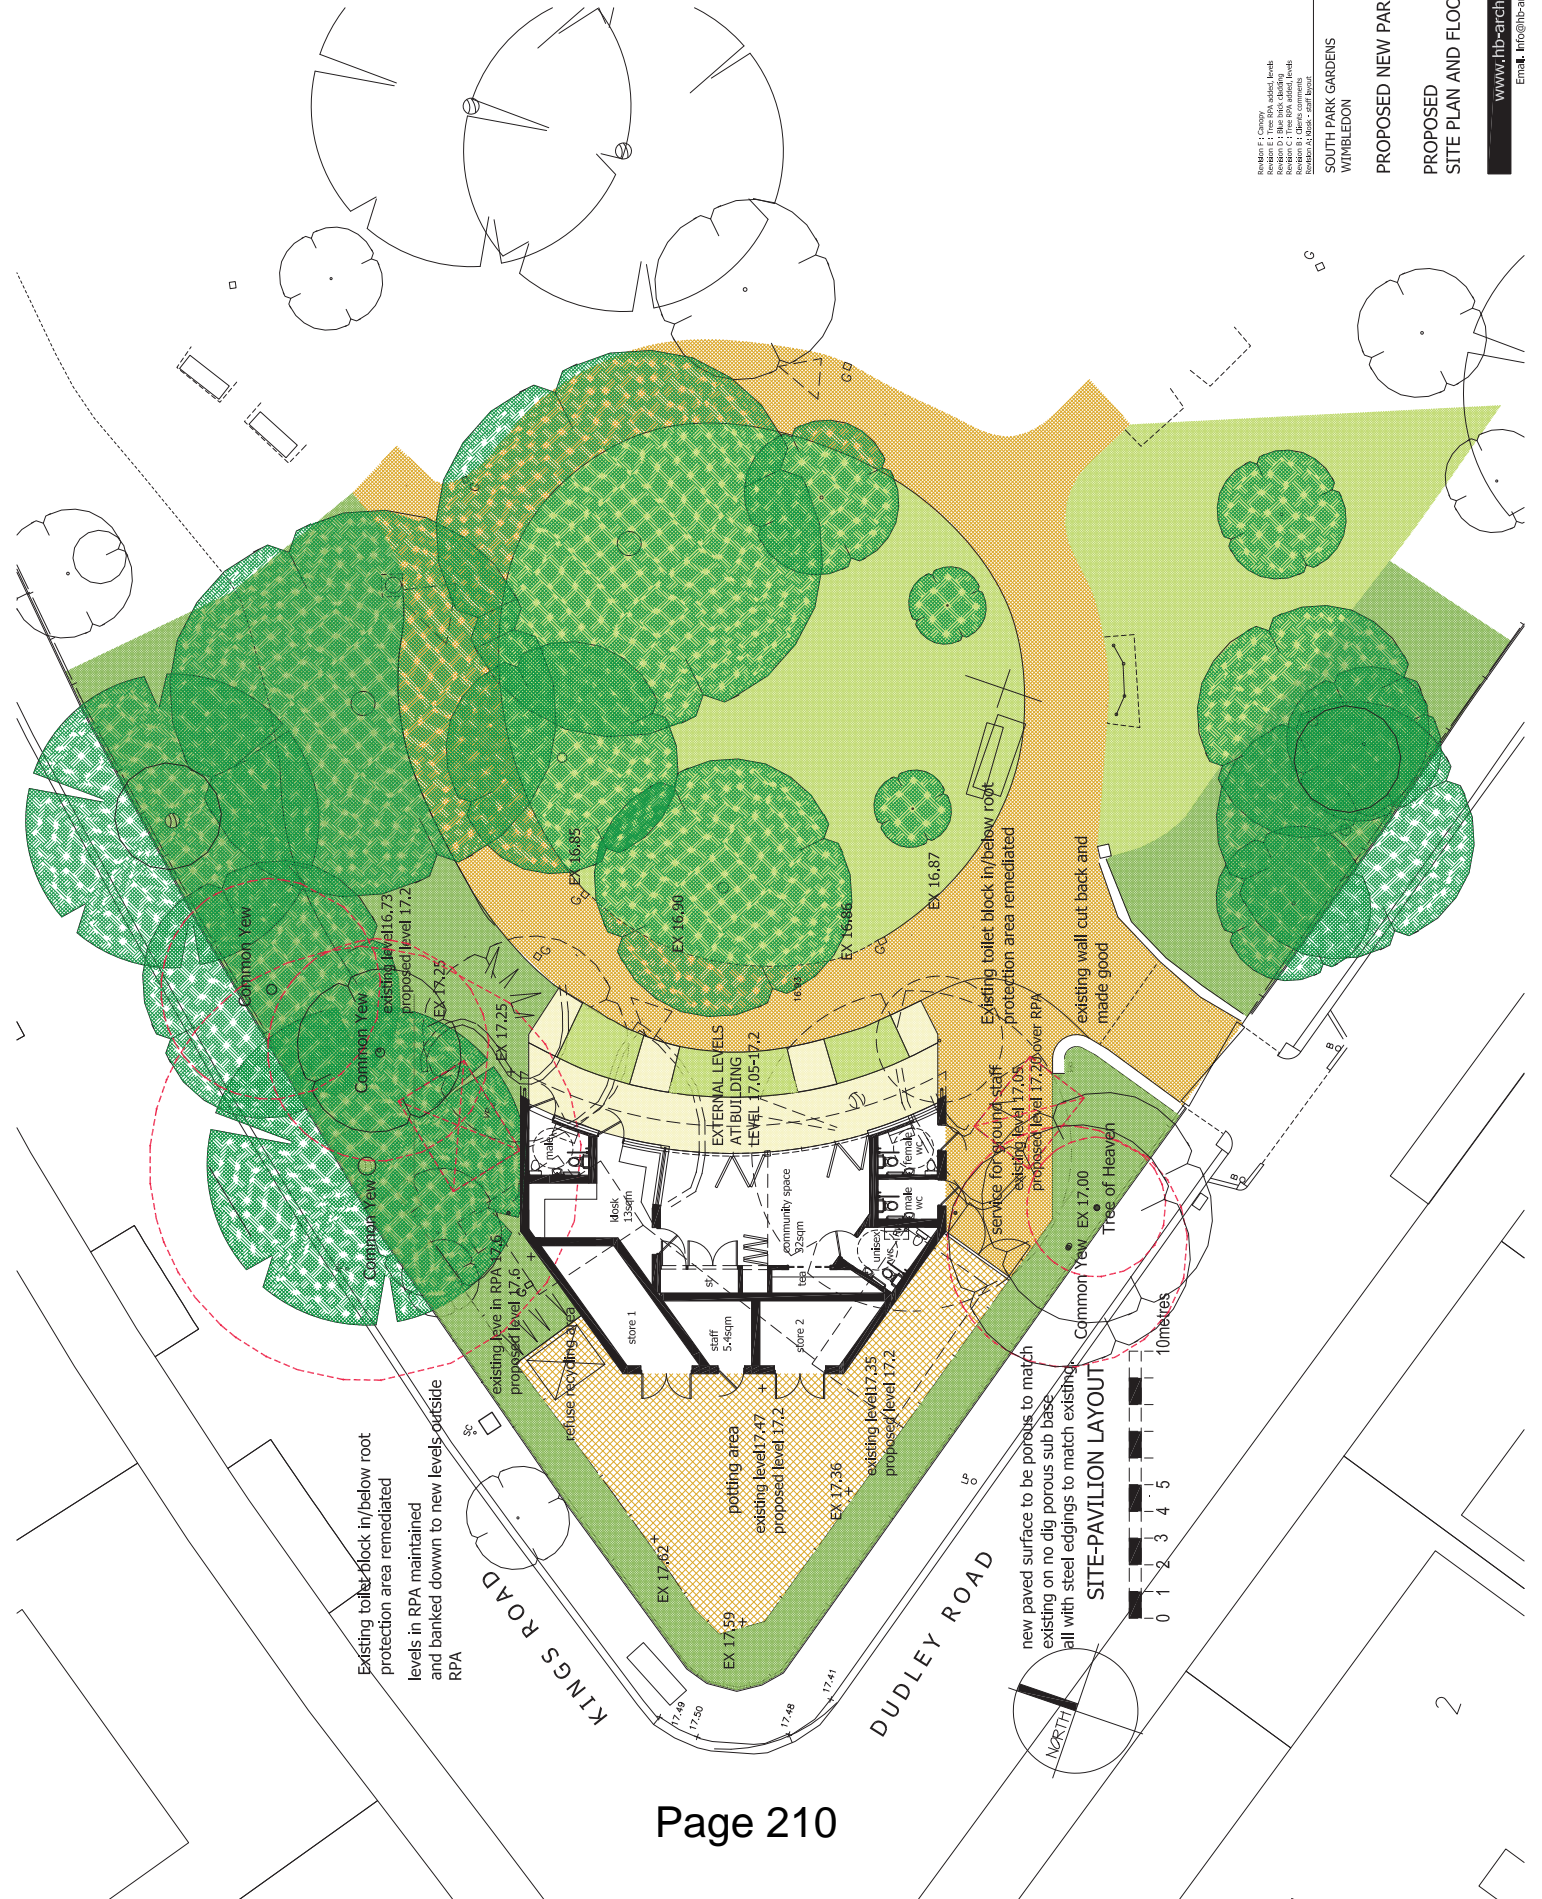


Revision F: Check
Revision E: Tree to be added, level
Revision D: Tree to be added, level
Revision C: Tree to be added, level
Revision B: Client comments
Revision A: Client comments

**SOUTH PARK GARDENS
WIMBLEDON**

PROPOSED NEW PARK PAVILION

**PROPOSED
SITE PLAN AND FLOOR PLAN**

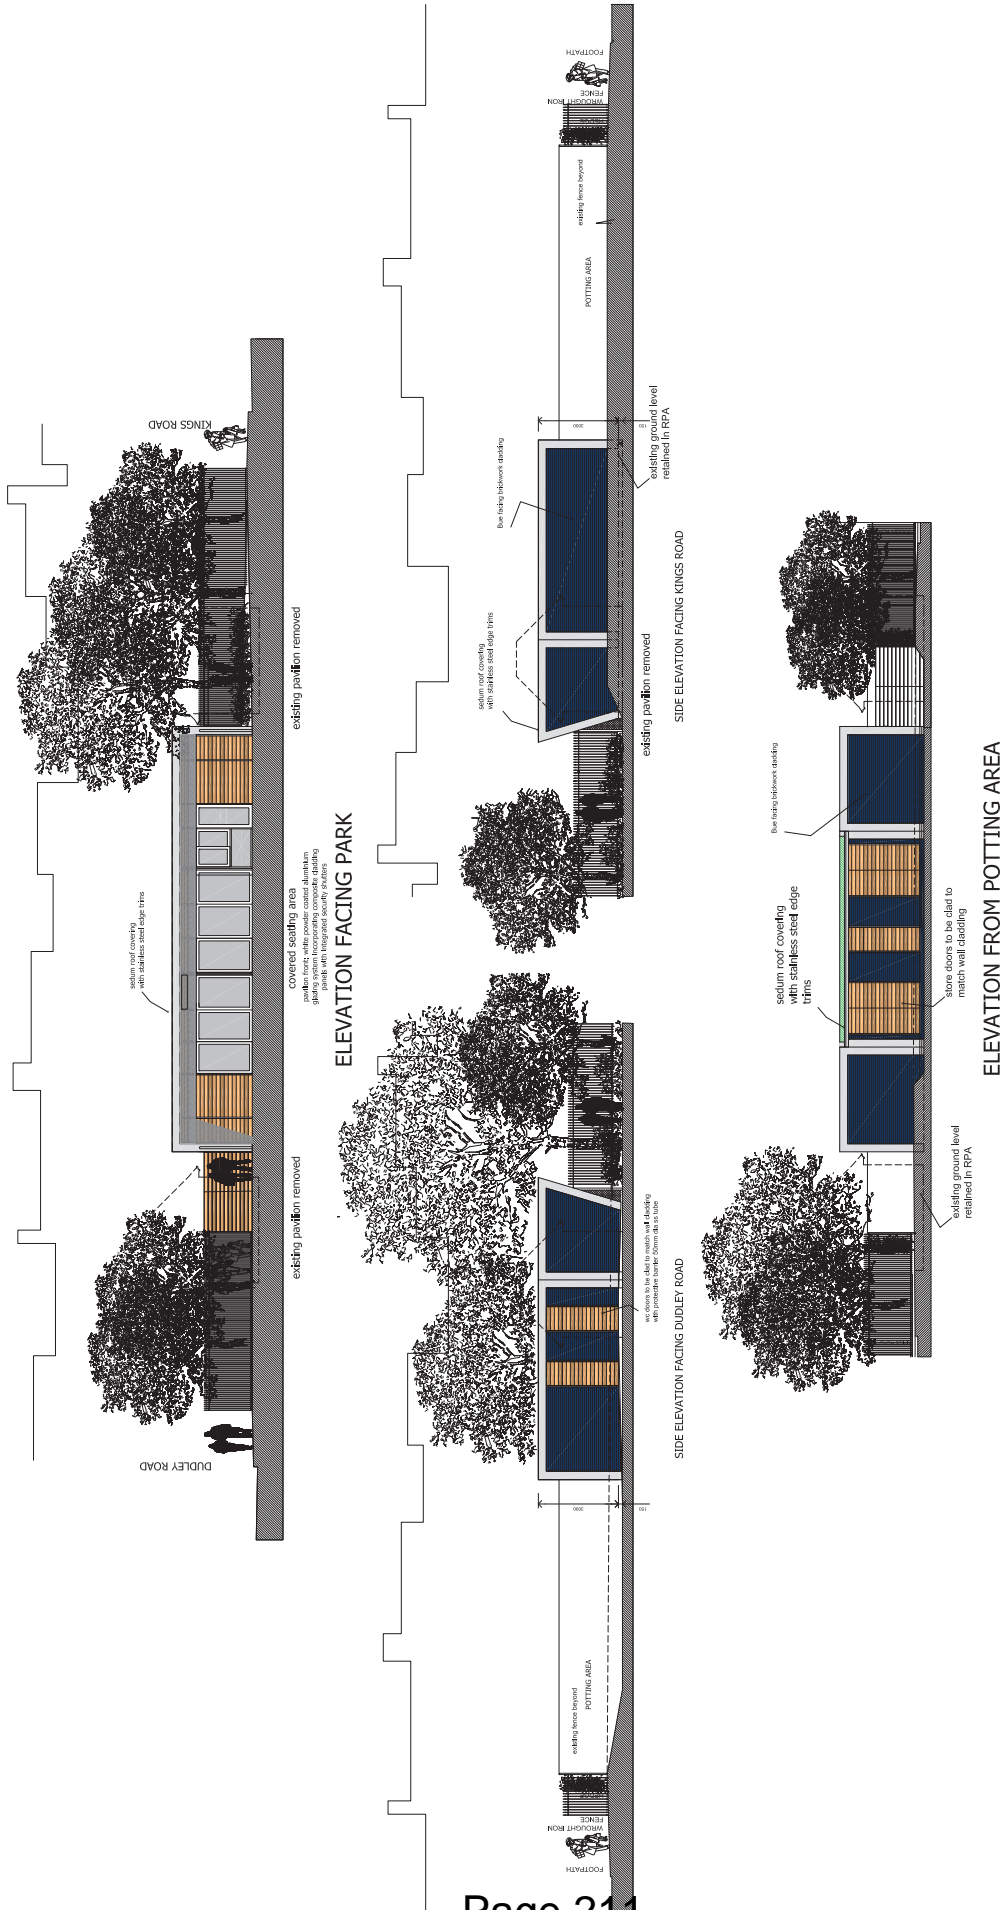

ELEVATION FACING PARK

SIDE ELEVATION FACING DUDLEY ROAD

SIDE ELEVATION FACING KINGS ROAD

ELEVATION FROM POTTING AREA



This page is intentionally left blank