

THIS DRAWING IS THE COPYRIGHT OF THE ARCHITECTS AND MAY NOT BE REPRODUCED WITHOUT PERMISSION

THE CONTRACTOR IS RESPONSIBLE FOR CHECKING DIMENSIONS, TOLERANCES AND REFERENCE. ANY DISCREPANCIES TO BE CHECKED WITH THE ARCHITECT BEFORE PROCEEDING WITH THE WORKS

WHERE AN ITEM IS COVERED BY DRAWINGS TO DIFFERENT SCALES, THE LARGER SCALE DRAWING IS TO BE WORKED TO

DO NOT SCALE FROM DRAWING, FIGURED DIMENSIONS TO BE WORKED TO AT ALL TIMES

ALL WORK AND MATERIALS TO BE IN ACCORDANCE WITH THE BUILDING REGULATIONS AND TO COMPLY WITH THE RELEVANT CODES OF PRACTICE AND BRITISH STANDARDS




Fire egress window

Alterations to fenestration of garage door

1 PROPOSED ELEVATION  
P210

scale 1:50

Page 179

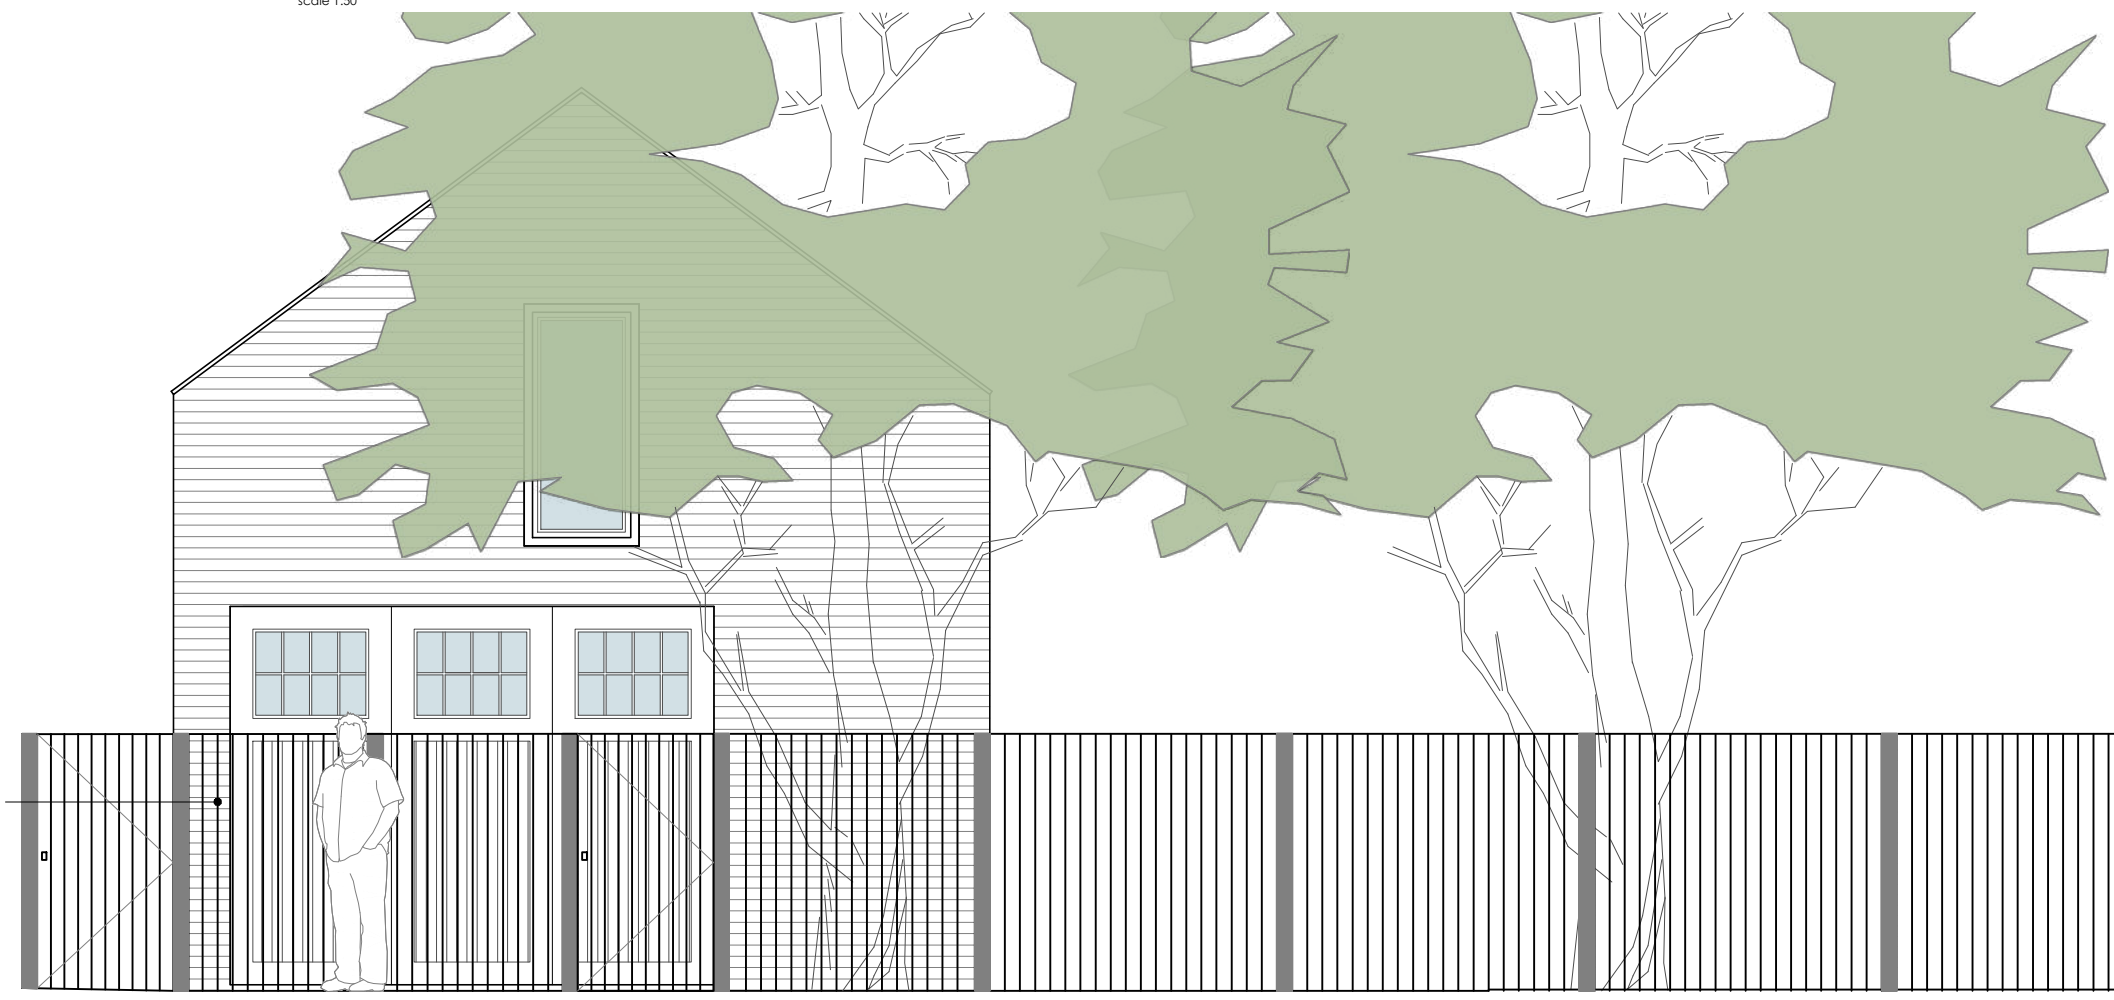

New fence and gate to match existing fence

2 PROPOSED ELEVATION SHOWING FENCE  
P210

scale 1:50



DETAILS	DATE	REVISION
MINOR ALTERATIONS	17.07.20	REV B
MINOR ALTERATIONS	16.07.20	REV A

25 / 27 LANDGROVE ROAD  
OUTBUILDING - PROPOSED ELEVATION

date FEB 2020	client Mr S Adkins	revision B
scale 1:50 @ A3	drawing no. 11 / 533 / P210	

**RICHMOND BELL ARCHITECTS LTD**  
CASTLE CHAMBERS, 47 CASTLE STREET  
SALISBURY SP1 3SP

TEL: 01722 324 835      www.richmondbellarchitects.com

This page is intentionally left blank