



Ground Floor Plan

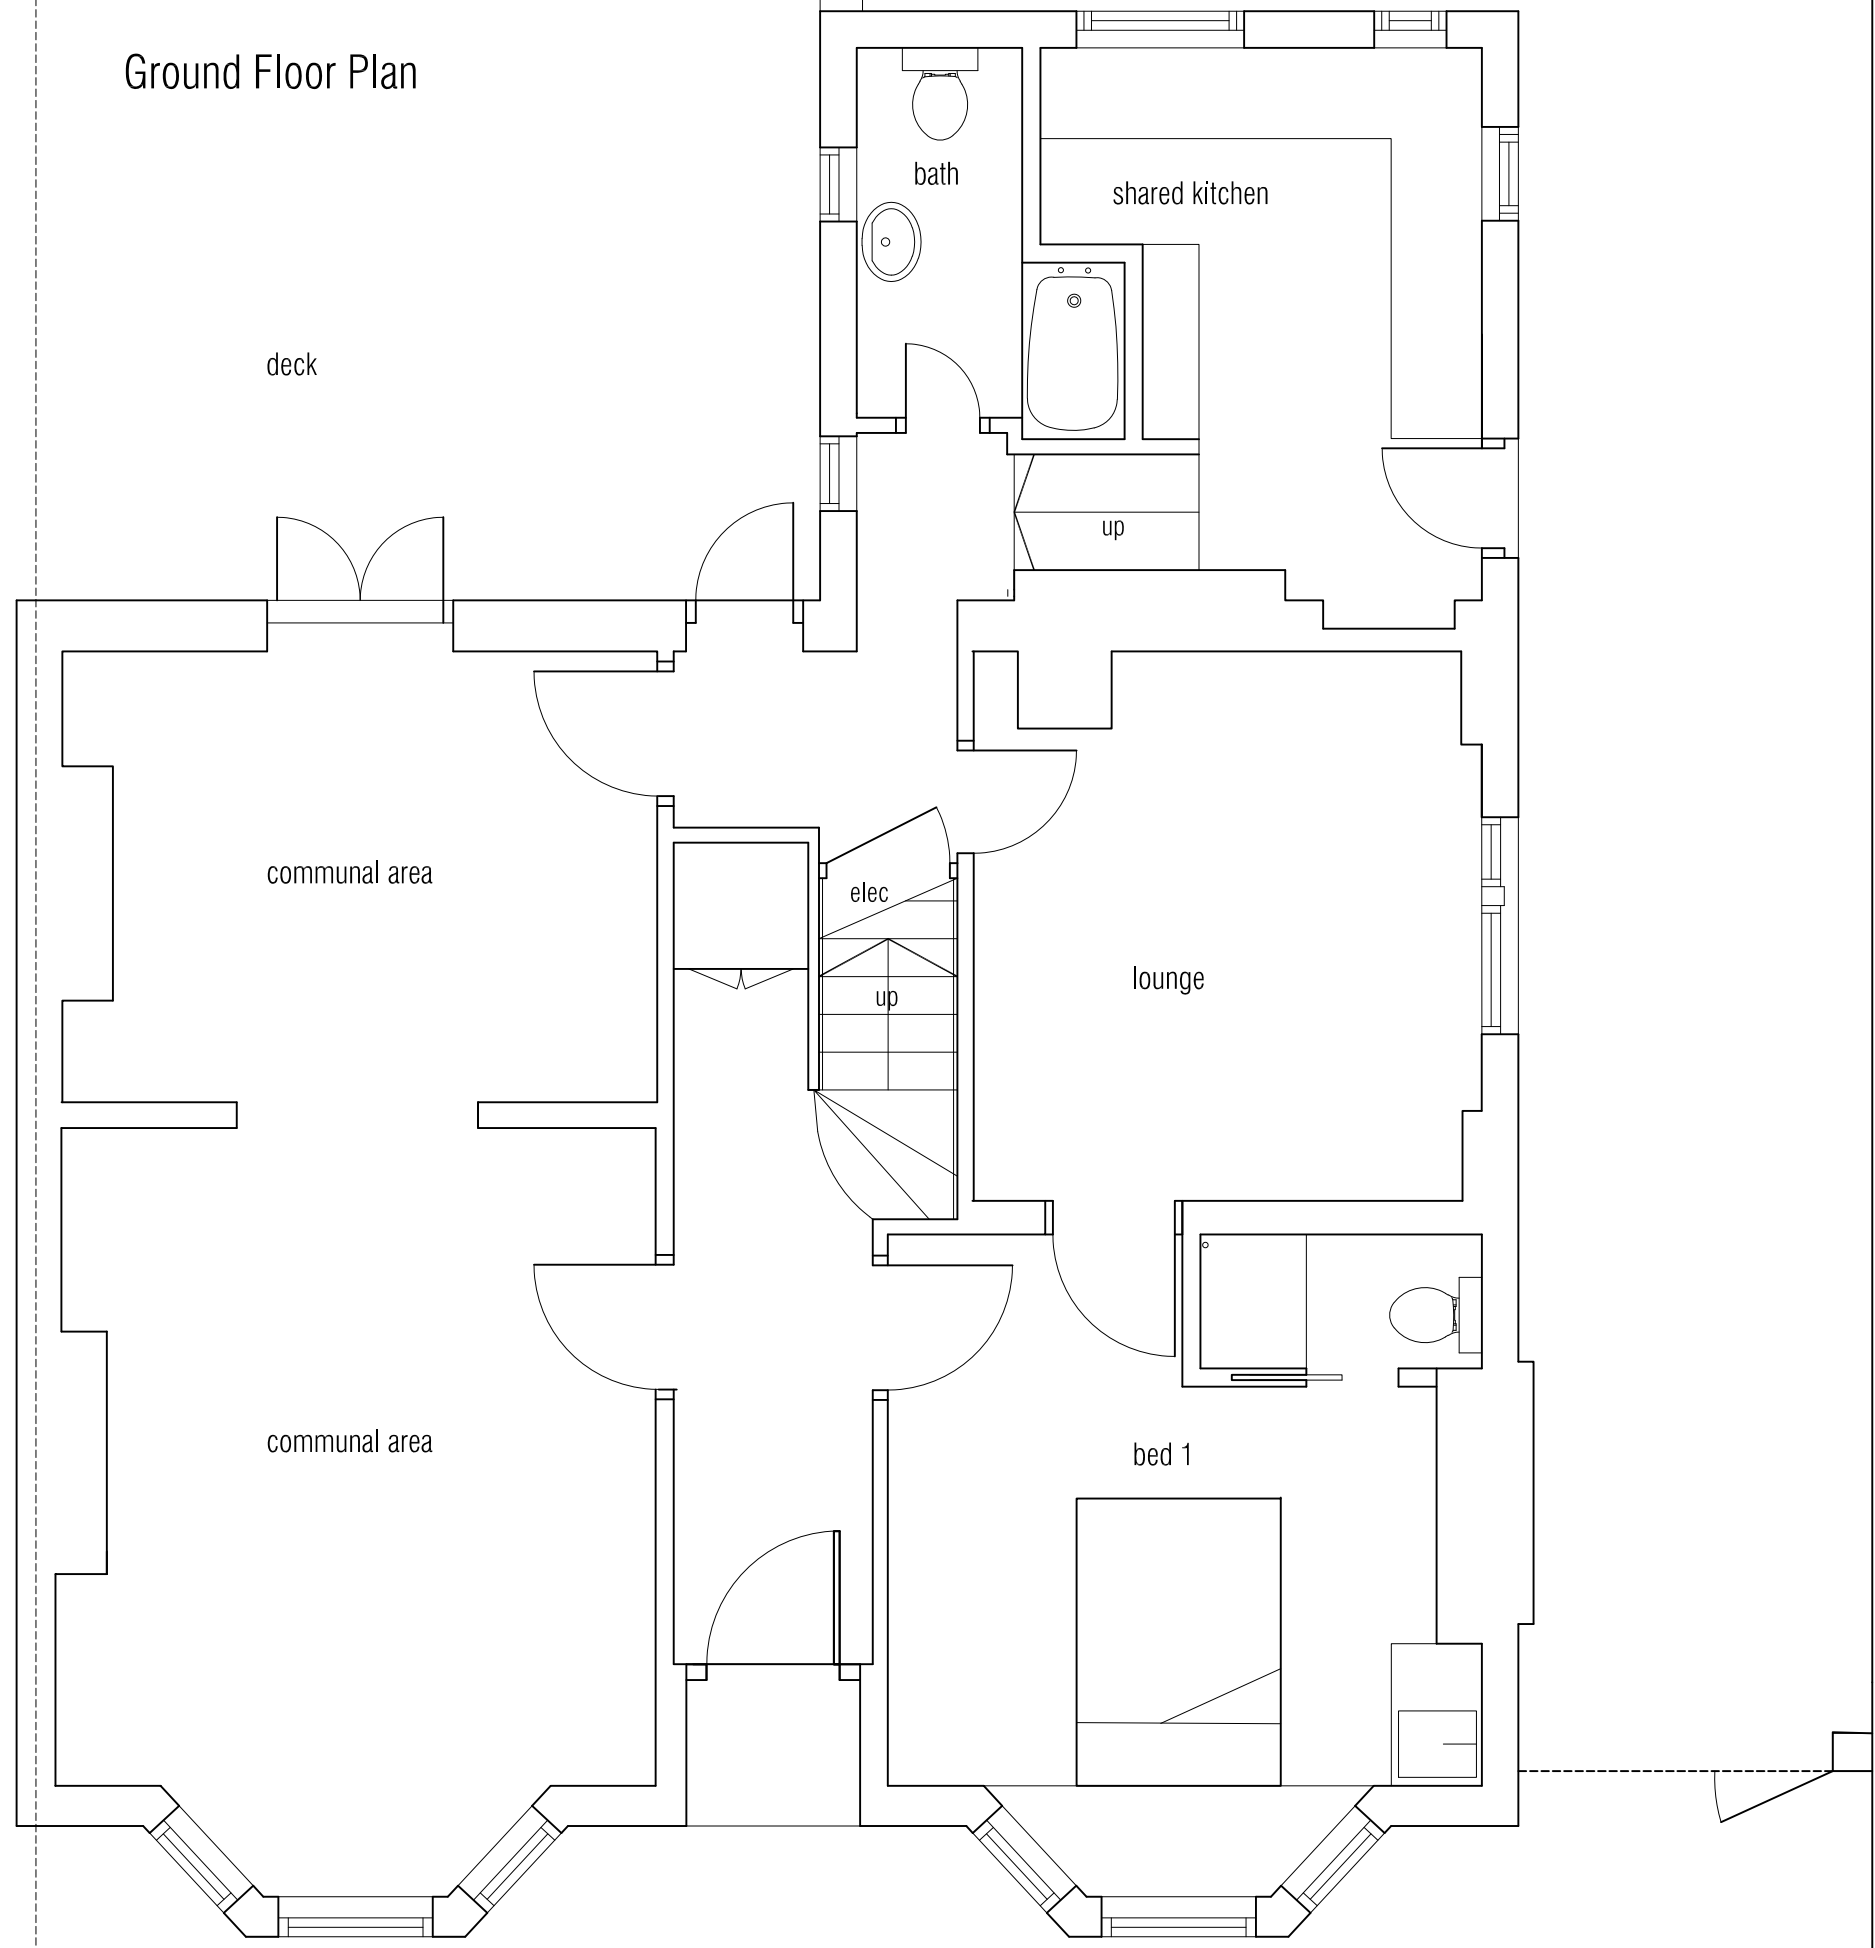

Page 189

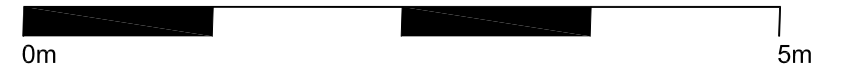

NOTES


REVISION	DATE	DESCRIPTION	BY
..

Ms Vanessa Stott. 49 Queens Road SW19 8NP
 E pottstott@icloud.com

STATUS PLANNING

PROJECT
 49 Queens Road
 SW19 8NP

DRAWING
 Existing Ground Floor Plan

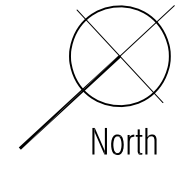

SCALE	SHEET SIZE	DRAWN BY	CHECKED BY	DATE
1:50	A3			

PROJECT NO.	DRAWING NO.	REVISION
2008	110	

Do not scale this drawing. All dimensions in millimetres. Written dimensions to be checked on site.

First Floor Plan



NOTES


REVISION	DATE	DESCRIPTION	BY
..

Ms Vanessa Stott. 49 Queens Road SW19 8NP
 E pottstott@icloud.com

STATUS PLANNING

PROJECT
 49 Queens Road
 SW19 8NP

DRAWING
 Existing First Floor Plan

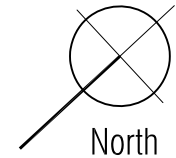


SCALE	SHEET SIZE	DRAWN BY	CHECKED BY	DATE
1:50	A3			
PROJECT NO.	DRAWING NO.	REVISION		
2008	111			

Do not scale this drawing. All dimensions in millimetres. Written dimensions to be checked on site.

Roof Plan





NOTES

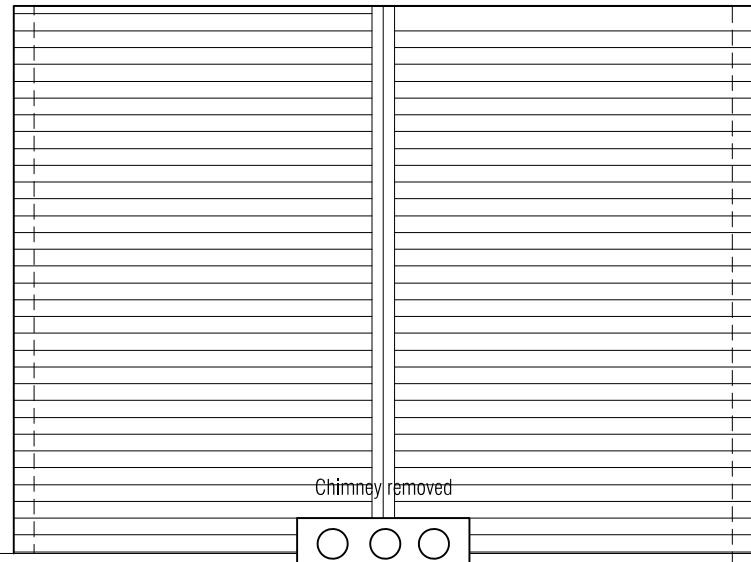

Chimney removed

Page 191

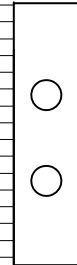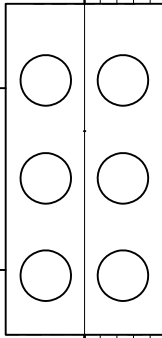


REVISION	DATE	DESCRIPTION	BY
..

Ms Vanessa Stott. 49 Queens Road SW19 8NP
 E pottstott@icloud.com

STATUS PLANNING

PROJECT
 49 Queens Road
 SW19 8NP

DRAWING
 Existing Roof Plan

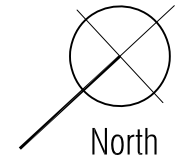

SCALE	SHEET SIZE	DRAWN BY	CHECKED BY	DATE
1:50	A3			

PROJECT NO.	DRAWING NO.	REVISION
2008	112	

Do not scale this drawing. All dimensions in millimetres. Written dimensions to be checked on site.

This page is intentionally left blank