

Page 179

01 Access From Roundabout Plan  
0020 Existing Plan 1:200@A3




Revision	Date	Description
P2	2020-11-19	Trees updated
P1	2020-11-04	Planning Update
P0	2020-10-27	Planning Issue


© copyright Wimshurst Pelleriti, all rights reserved 2020

Do not scale-off this drawing. Wimshurst Pelleriti take no responsibility for any dimensions obtained by measuring or scaling from this drawing and no reliance may be placed on such dimensions, if no dimension is given, it is the responsibility of the recipient to ascertain the dimension specifically from the Architect or by site measurement.

The sizing of all structural and service elements must always be checked against the relevant engineers drawings. No reliance should be placed upon sizing information shown on this drawing.

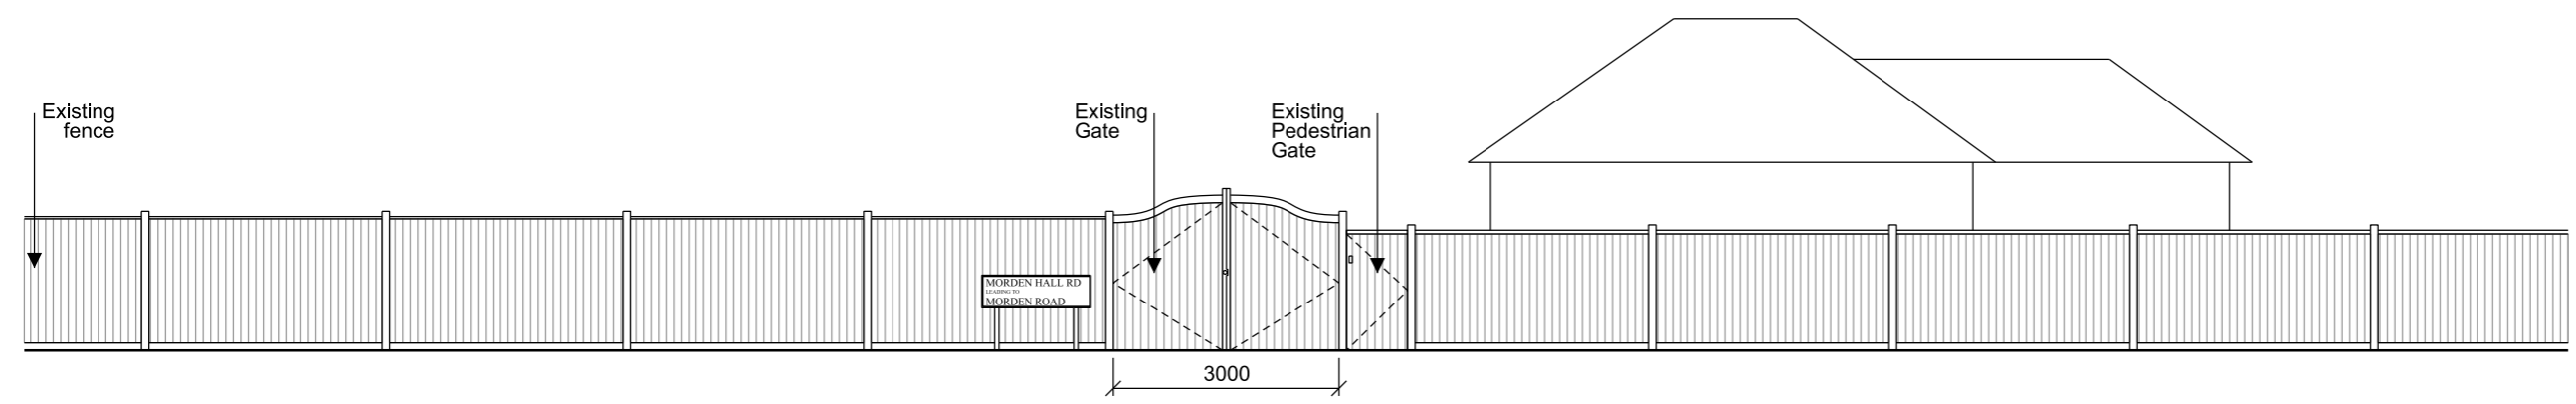

02 Gate Elevation  
0020 Existing Elevation 1:100@A3

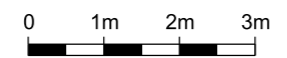

**Project**  
Little Forest Folk | Morden Lodge  
Morden, London

**Drawing Title**  
Existing Plan and Elevation  
Access from South

Drawing Number	Revision
WP-0739-A-0020-P-X	2020-11-19


Scale @ A3	Revision Date
1:200 and 1:100	P2

**Drawing Purpose**  
PLANNING

**WIMSHURST PELLERITI**

The Mews,  
6 Putney Common, SW15 1HL

0208 780 2206  
Info@wp.uk.com  
wimshurst-pelleriti.com



This page is intentionally left blank