


Page 237

01 Access From Roundabout Plan  
0110 Proposed Plan 1:200@A3

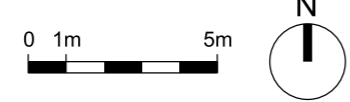


Revision	Date	Description
P3	2021-03-09	Minor amendments
P2	2020-11-19	Update
P1	2020-11-04	Planning Update

© copyright Wilmshurst Pelleriti, all rights reserved 2020

Do not scale-off this drawing. Wilmshurst Pelleriti take no responsibility for any dimensions obtained by measuring or scaling from this drawing and no reliance may be placed on such dimensions, if no dimension is given, it is the responsibility of the recipient to ascertain the dimension specifically from the Architect or by site measurement.

The sizing of all structural and service elements must always be checked against the relevant engineers drawings. No reliance should be placed upon sizing information shown on this drawing.

02 Gate Elevation  
0110 Proposed Elevation 1:100@A3

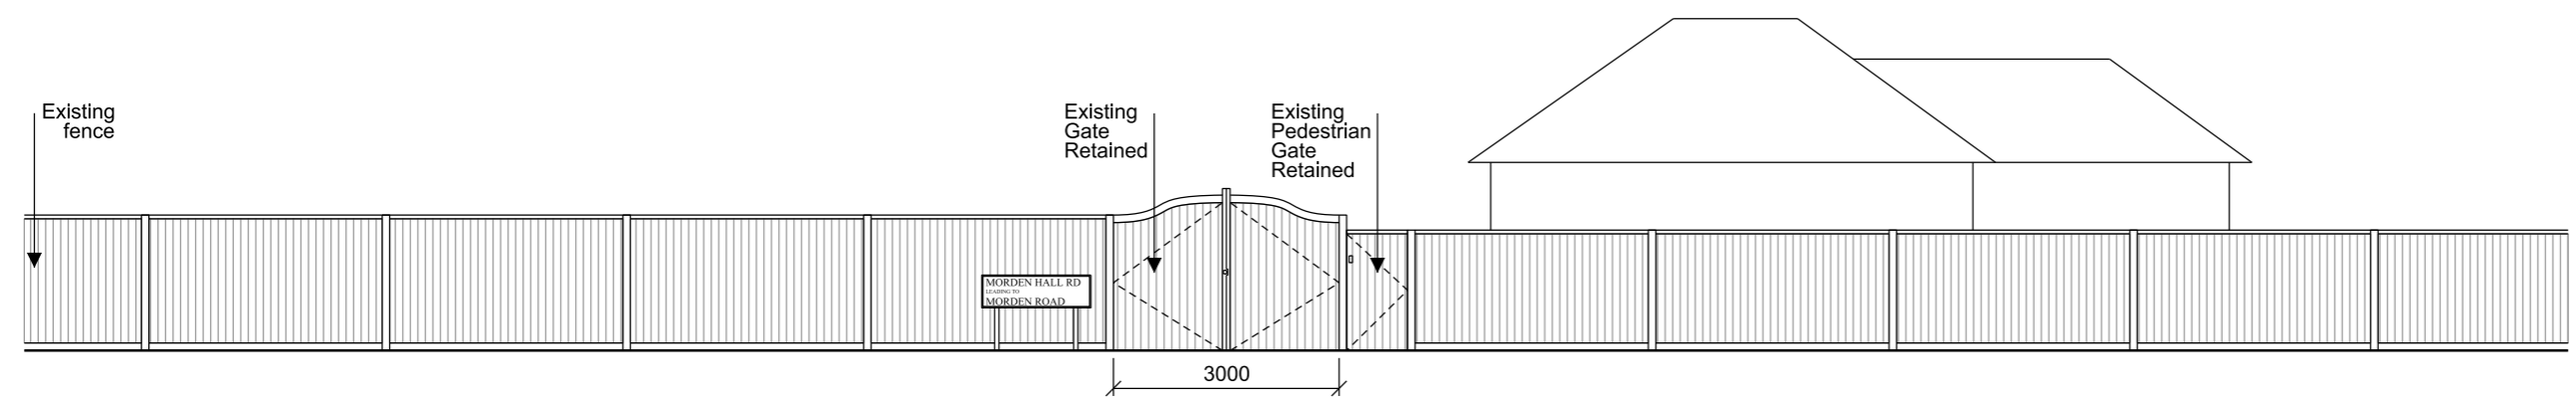

**Project**  
Little Forest Folk | Morden Lodge  
Morden, London

**Drawing Title**  
Proposed Plan and Elevation  
Access from South

Drawing Number	Revision
WP-0739-A-0110-P-X	P3

Scale @ A3	Revision Date
1:200 and 1:100	2021-03-09

**Drawing Purpose**  
Tender

**WIMSHURST PELLERITI**

The Mews,  
6 Putney Common, SW15 1HL

0208 780 2206  
Info@wp.uk.com  
wilmshurst-pelleriti.com

This page is intentionally left blank