



Planning Section AA

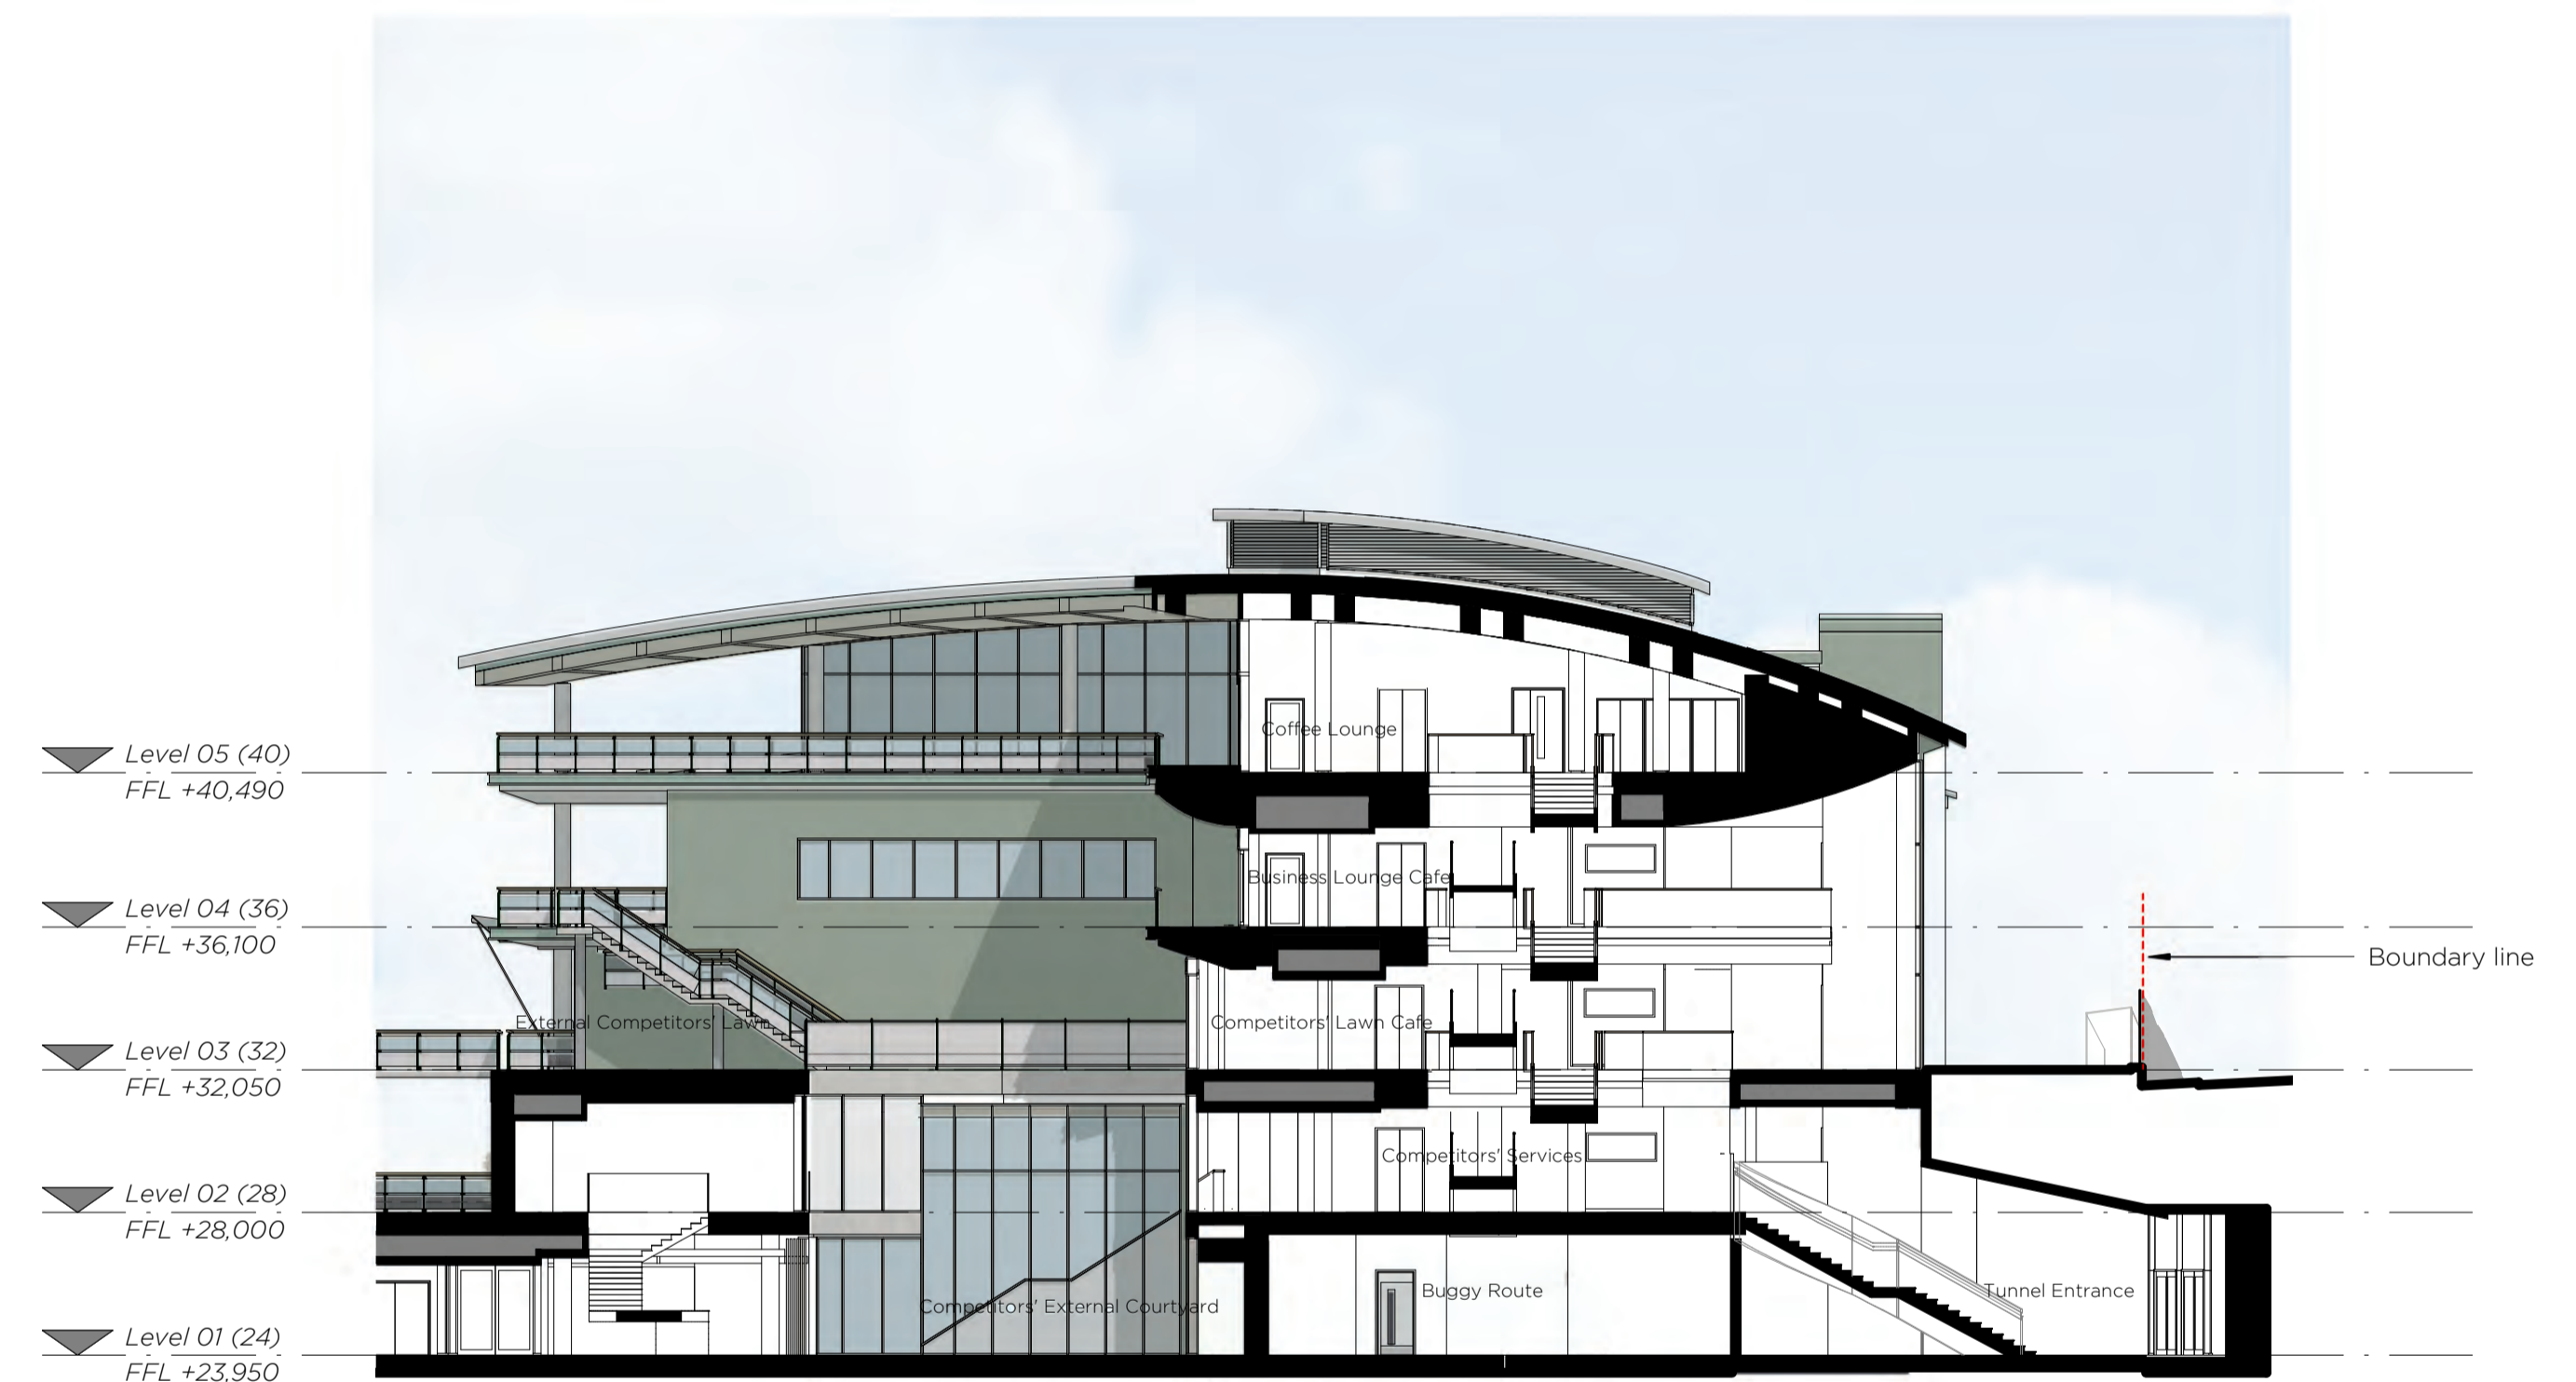

Planning Section BB

Rev.	Date	Description
P01	23/10/2020	First Issue
P02	28/10/2020	Issued for Planning

Notes  
 1. To be read in conjunction with all relevant information  
 2. Do not scale from drawing

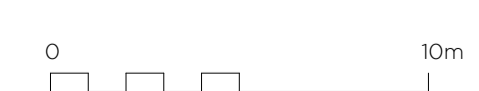

<b>LANGSTAFF DAY</b> ARCHITECTS		project Millennium Building Project for AELTG title Proposed GA Sections - AA and BB
		address 321 Edinburgh House, 170 Kennington Lane London SE11 5DP e-mail office@langstaffday.co.uk
suitability S2 - For Information	scale 200@A1	drawing number 51335-LDA-MB-ZZ-DR-A-PL301 rev. P01

This page is intentionally left blank