

Rev. Date Description

P01 28/10/2020 Issued for Planning

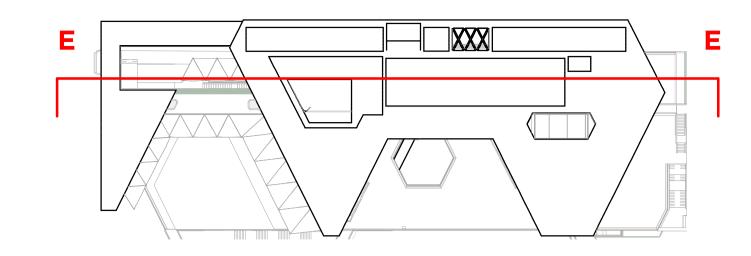

Key Plan

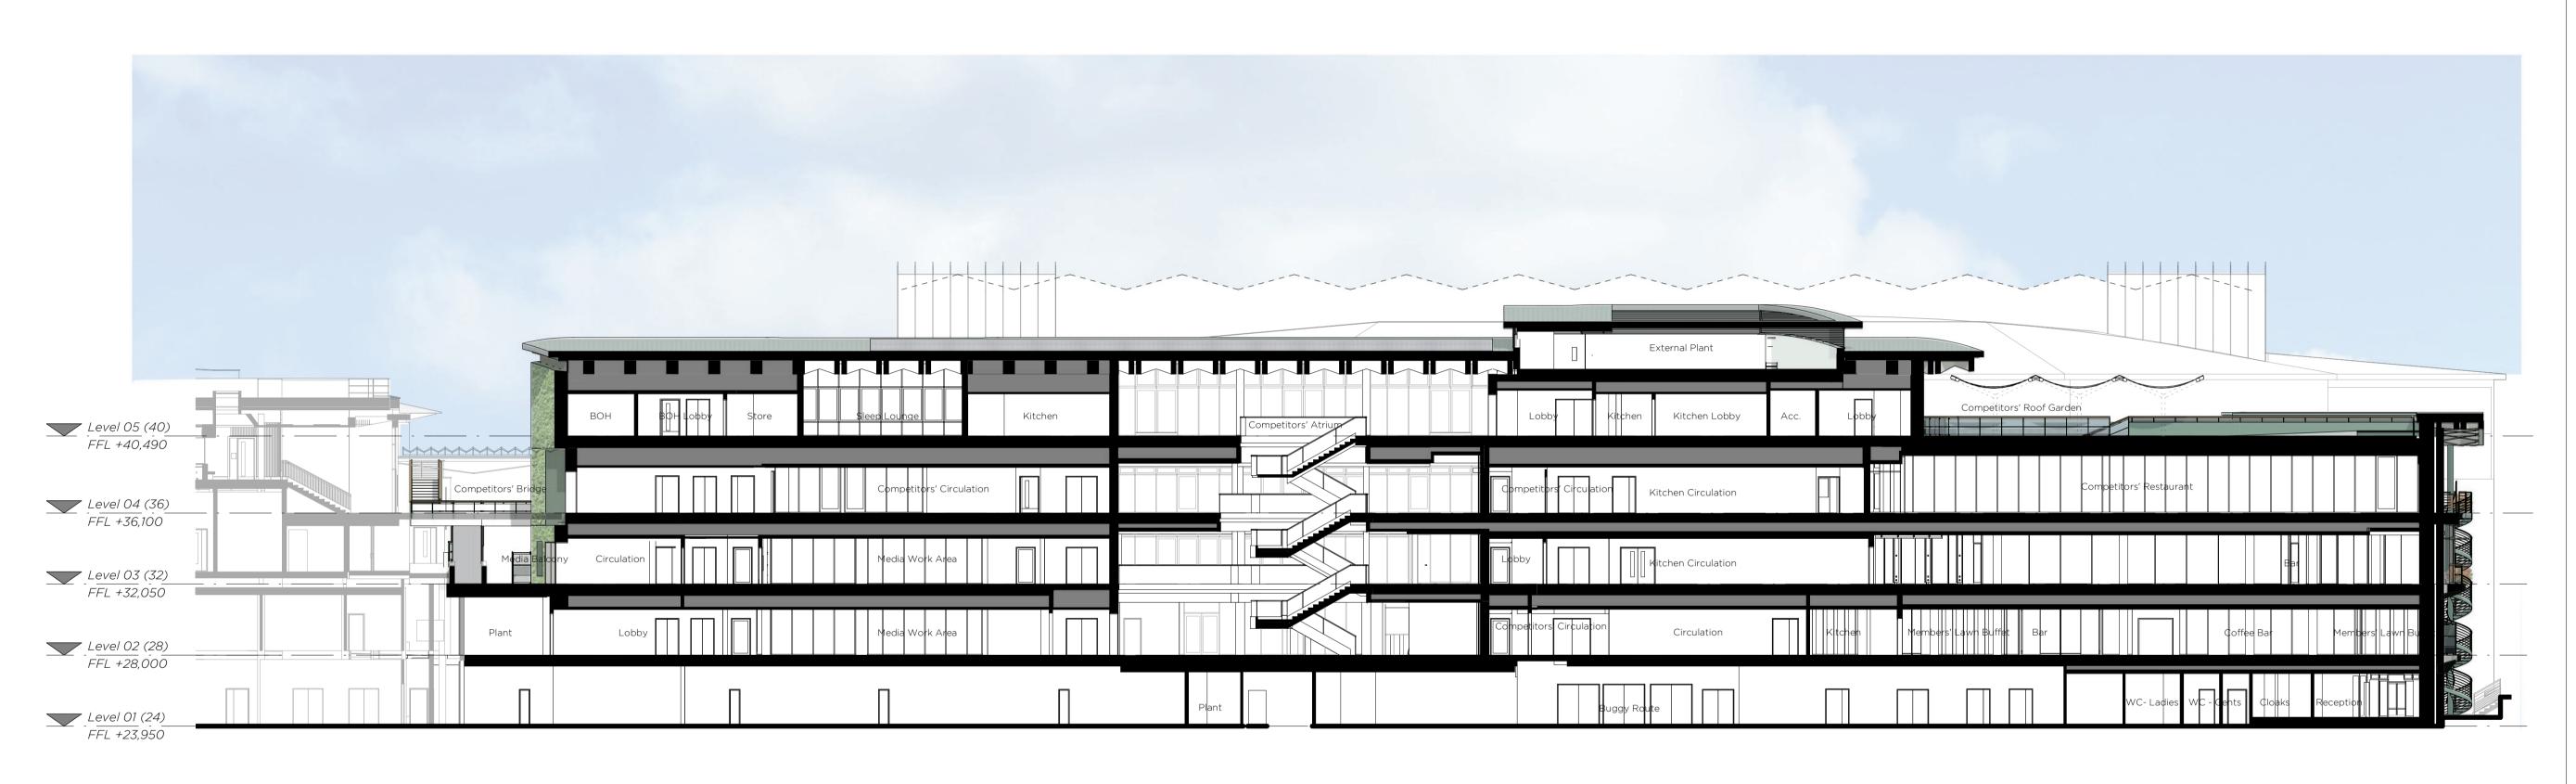

Planning Section EE

DISCLAIMER:

CAD data is subject to undetectable alteration, either intentional or unintentional, due to, among other causes, transmission, conversion, media degradation, software error, or human alteration. Accordingly, all such data is provided to the parties for information purposes only and not as a record document. It is the responsibility of the user to compare all data with the record copy of the document(s), which would be in paper or pdf format. In the event there is a conflict between the record document(s) and the data file, the record document(s) shall prevail.

LANGSTAFF
ARCHITECTS DAY project Millennium Building Project address 321 Edinburgh House, 170 Kennington Lane London SE11 5DP title Proposed GA Sections - EE

e-mail office@langstaffday.co.uk

1. To be read in conjunction with all relevant information 2. Do not scale from drawing

0 10m

suitability S2 - For Information | scale | 200@A1 | drawing number | rev. | 51335-LDA-MB-ZZ-DR-A-PL303 | P01

This page is intentionally left blanl