


PLANNING

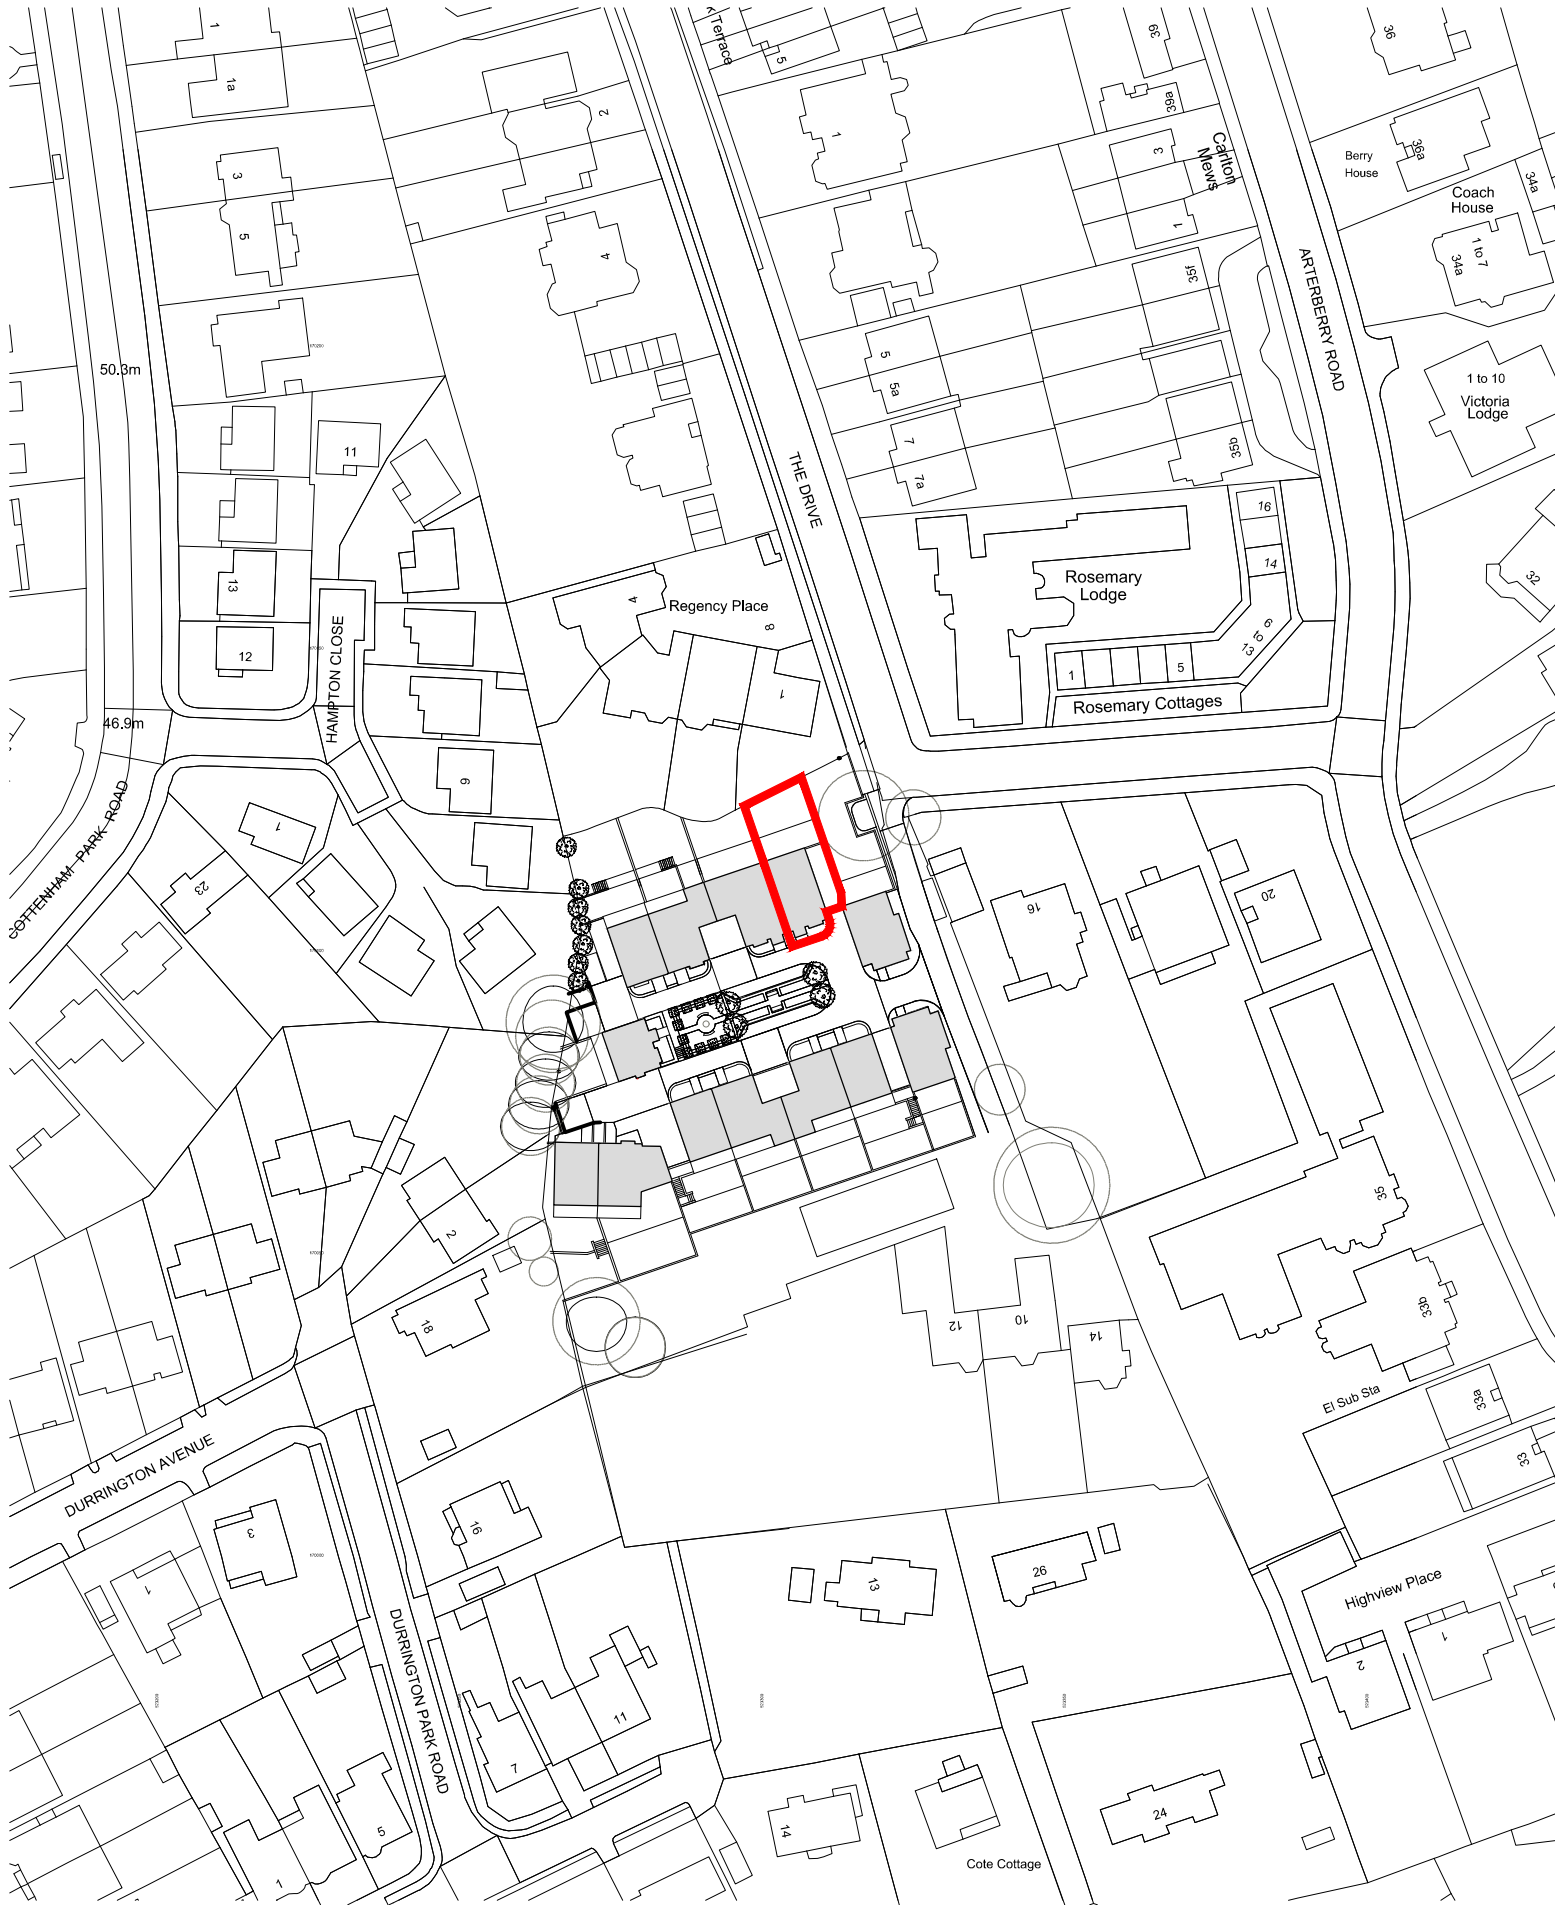

Site Boundry



A	21.03.23	House number corrected. Issued for PLANNING
rev	AH LG	date checked description



modular studio
5a Ilife Yard
London, SE17 3QA
t: +44 (0)20 7703 0124
e: www.modular-studio.co.uk

client:	project address:
CORONADO	No11, Blossom Square, SW20 8TG
	drawing title:
	Site Location
	scale:
	1:1250 @ A3

job no.	dwg no.	revision
16021	PL8 001	A

©2013 do not scale from drawing report discrepancies immediately

This page is intentionally left blank