


REVISION: Additional privacy screen added to address concerns of neighbouring privacy when using new stairs on the deck. This should address overlooking concerns and look visually appealing for the neighbouring property. This panel would be angled and run in parallel to the angle of the stairs. This will allow for privacy when using the stairs to the neighbour.

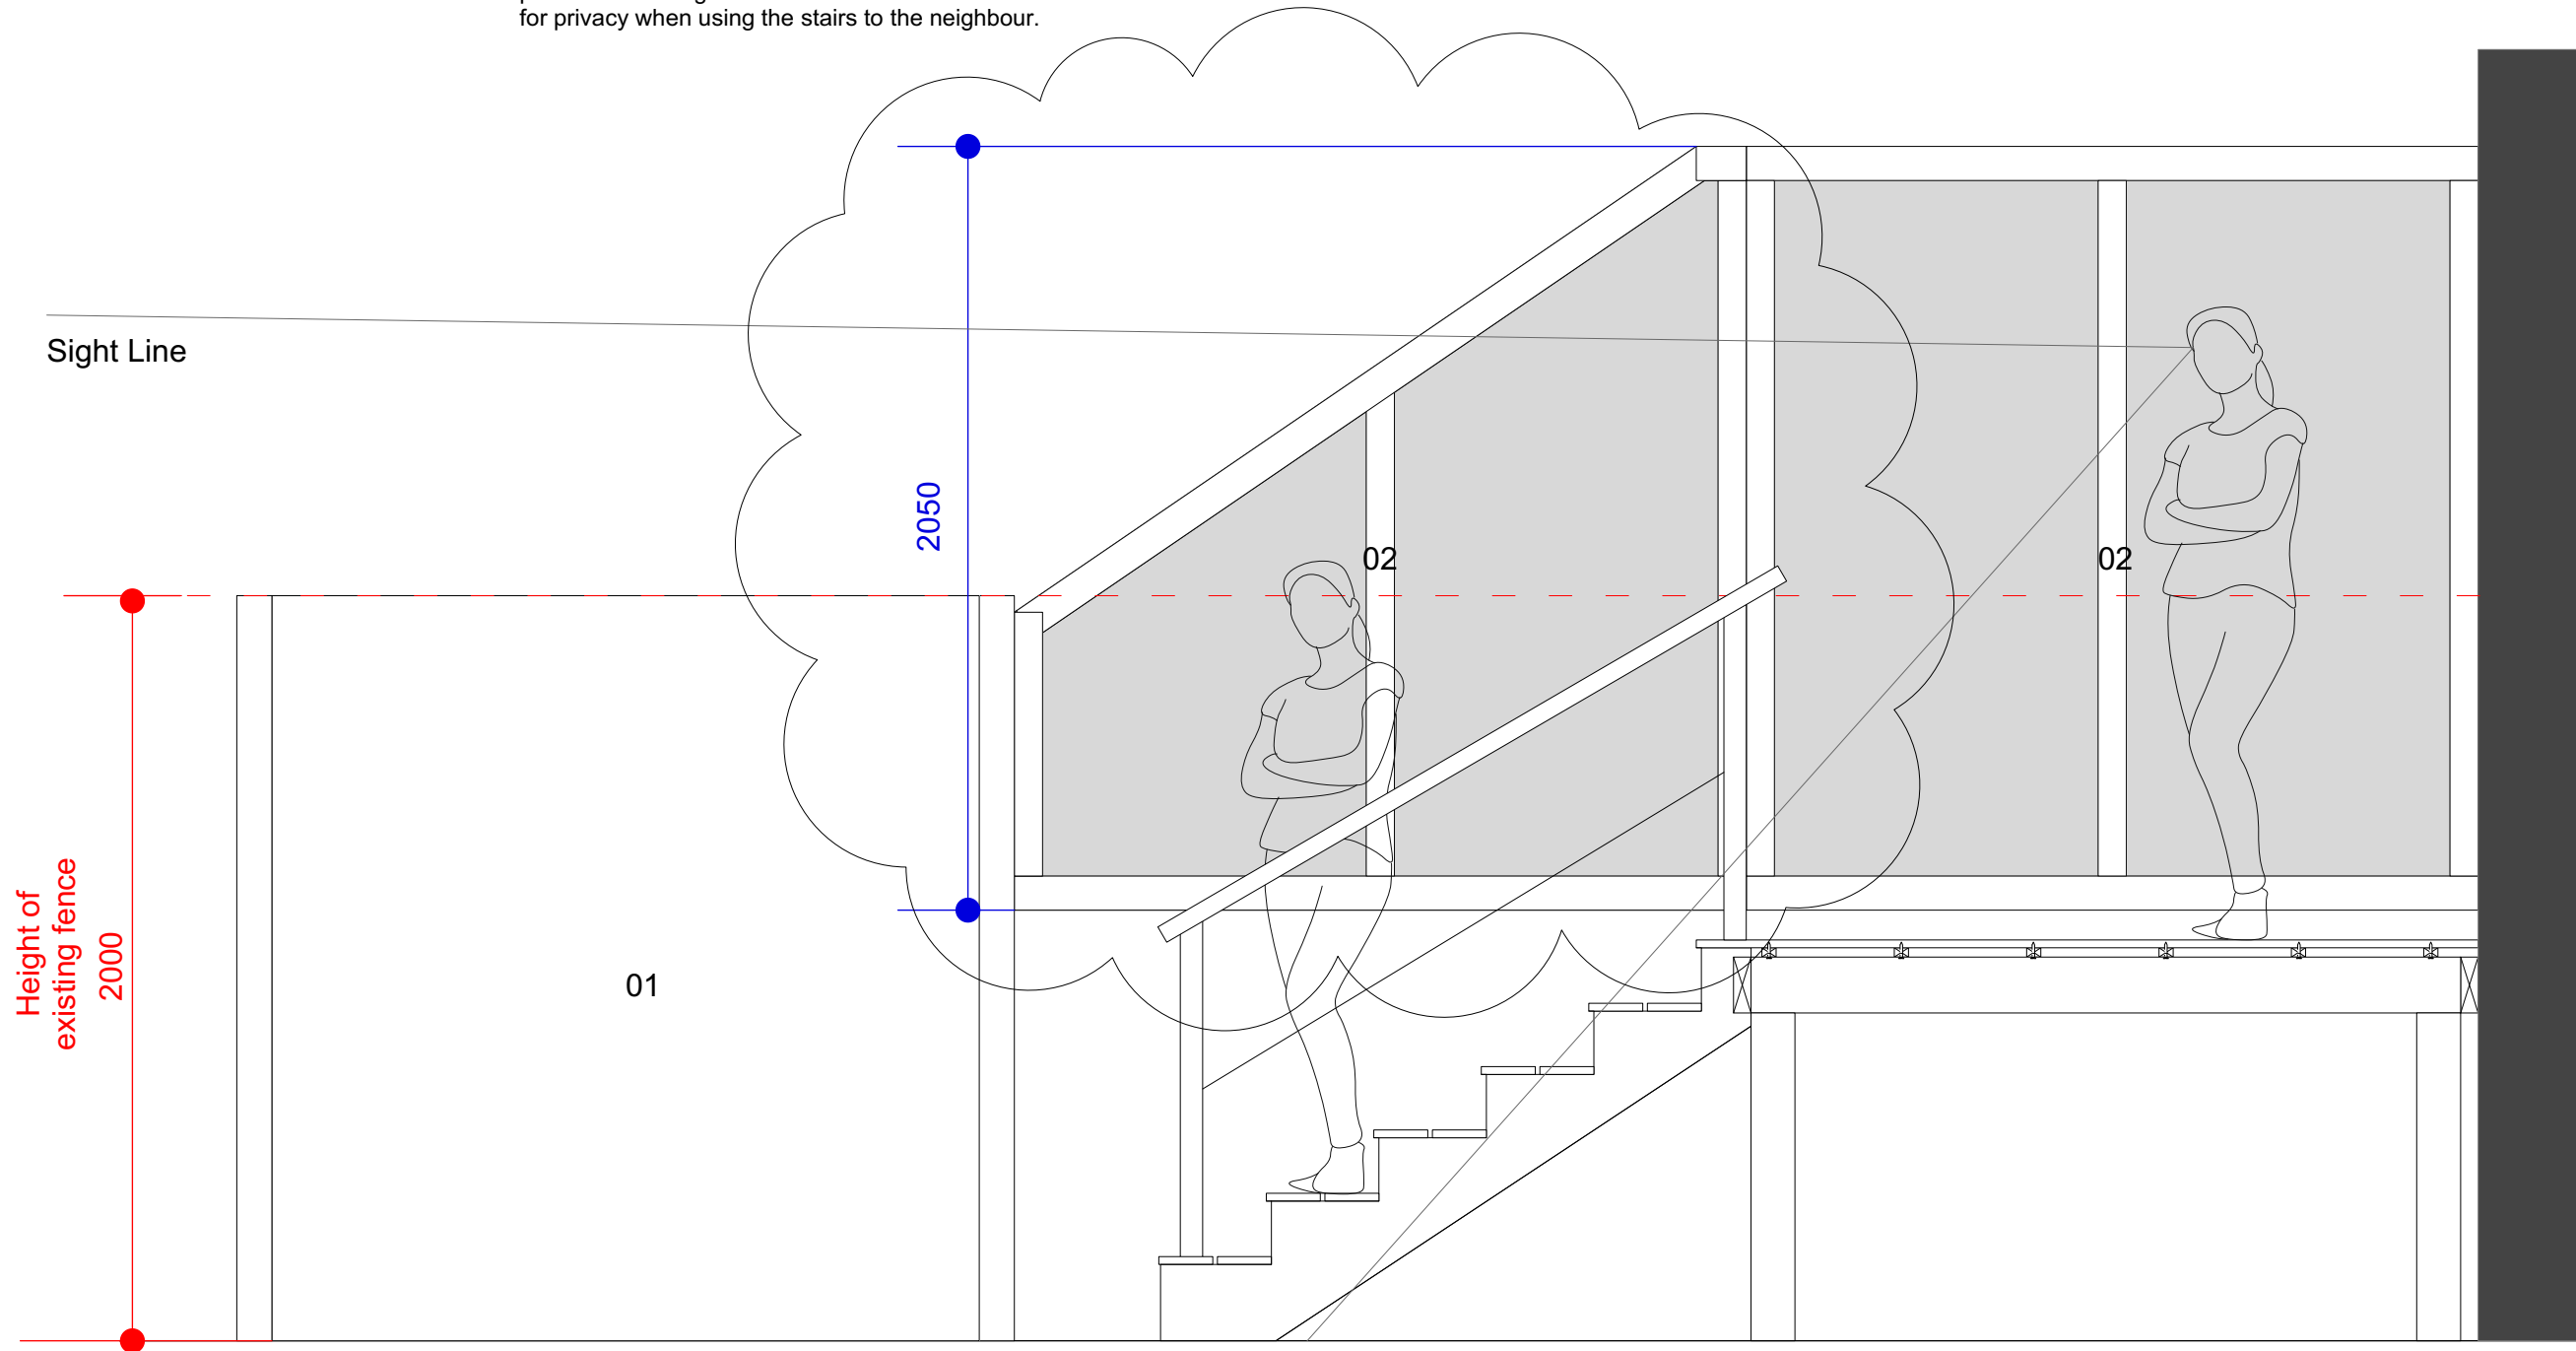

Page 373

- 01 Existing Timber Fence
- 02 New Privacy Screen

A	11/02/21
B	26/03/21
C	
D	
E	
F	
G	
H	

Drawing Title	
Privacy Screen Detail	
Client	
Dan and Lizzie Bloxham	
Job Title and Address	
52 Parkway, Merton	

CH Architectural Designer		
Issue Date	Scale @ A3	Scale @ A1
26/03/21	1:20	1:10
Drawing No	Rev	Status
006	B	Planning

This page is intentionally left blank