



03 | PROPOSED RIGHT SIDE

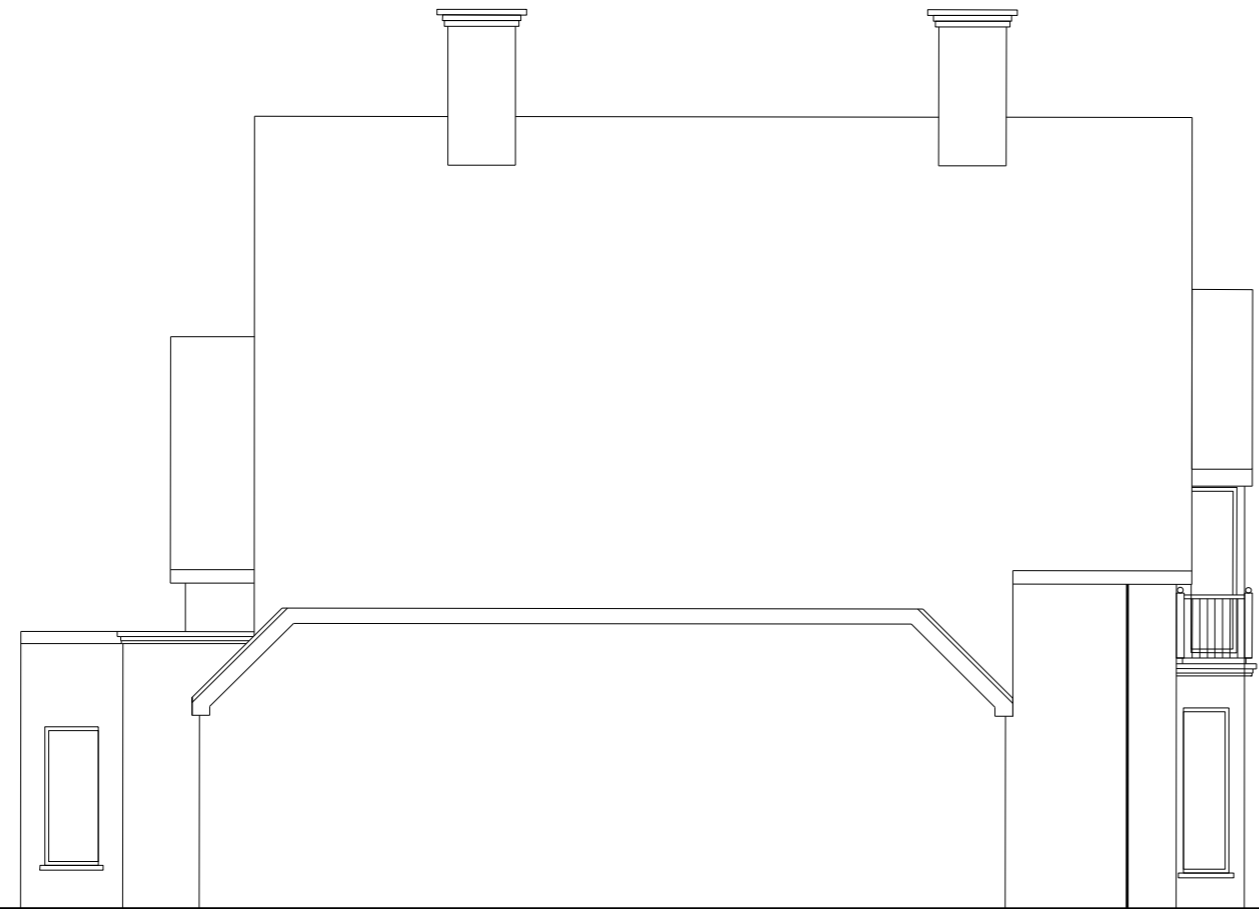

04 | PROPOSED LEFT SIDE

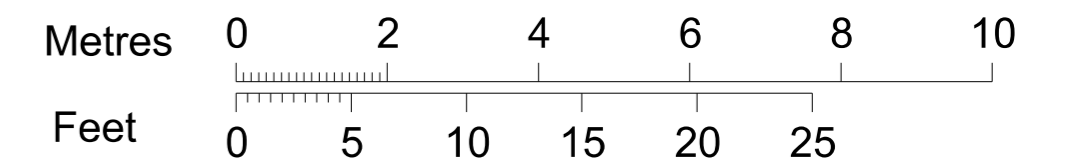

REV	NOTES	DATE
A	ISSUED FOR PLANNING	05.01.2020

REV	NOTES	DATE

JOB 2 BLENHEIM ROAD, RAYNES PARK, SW20		SCALE 1:100 @ A3
TITLE PROPOSED SIDE ELEVATIONS		DRAWN BY MK
DRAWING No. 00P121		DATE MAY 2020
		REVISION A

This page is intentionally left blank