


EXISTING SOUTH WEST ELEVATION

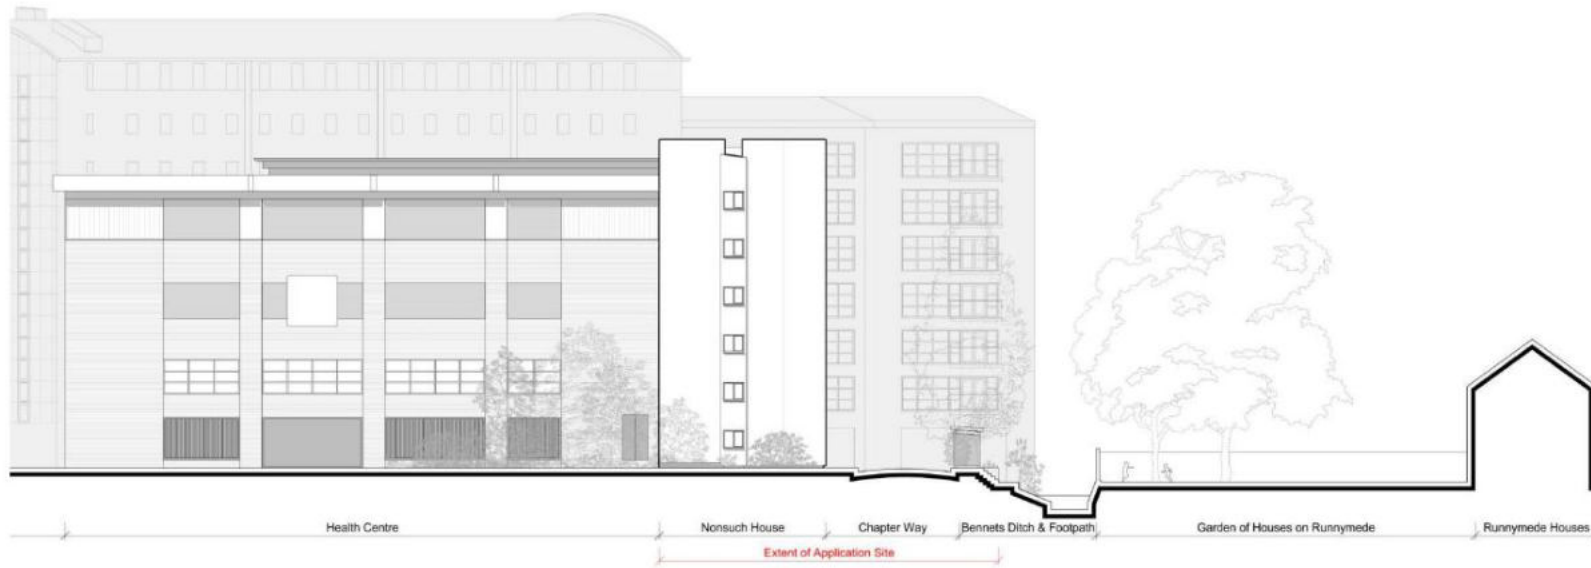

Page 123



This page is intentionally left blank