


PROPOSED SOUTH WEST ELEVATION

The dense, tall trees across the road minimise the impact of the extension on neighbouring houses.
The new massing is set back from the existing end wall.

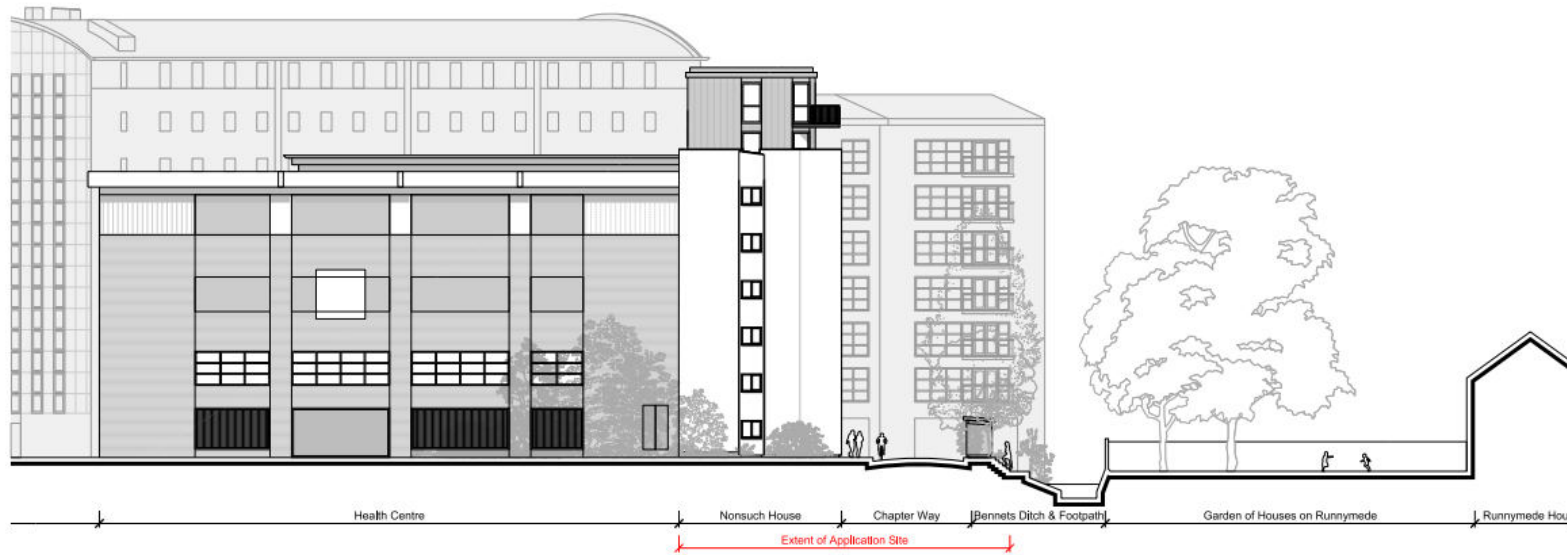

This page is intentionally left blank