


Notes:
 OTHER THAN FOR THE PURPOSES OF PLANNING, DO NOT SCALE THESE DRAWINGS.
 USE WRITTEN DIMENSIONS ONLY. ALL DIMENSIONS TO BE CHECKED ON SITE PRIOR TO COMMENCEMENT OF WORK.
 THIS DRAWING IS THE COPYRIGHT OF SIMPSON HILDER ASSOCIATES LIMITED AND MAY NOT BE REPRODUCED, COPIED OR ALTERED IN ANY WAY WITHOUT WRITTEN AUTHORITY

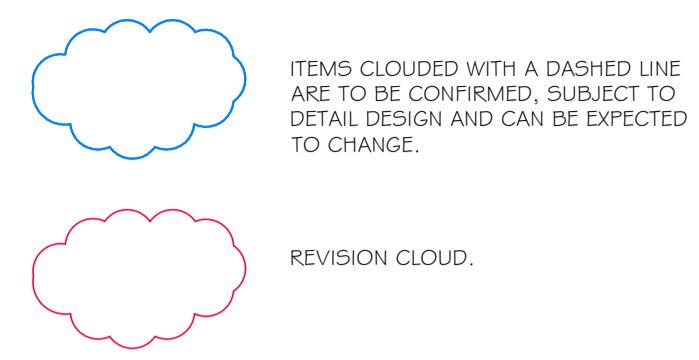

Rev.	Date	Description	By	Check

Drawing Status: **PLANNING**

Client: **MERTONVISION SITE**

Principal Contractor: **67 CLARENDON ROAD**

Project Title: **EXISTING GROUND FLOOR LAYOUT**


Design Consultant: **SIMPSON HILDER ASSOCIATES LIMITED**
 67A HIGH STREET
 LYNDHURST
 HAMPSHIRE
 SO43 7RE
 T: 023 80 283798
 F: 023 80 283688
 E: sha@simpsonhilder.co.uk

Project Title: **MERTONVISION SITE**
67 CLARENDON ROAD
COLLIERS WOOD
SW19 2DX

Drawing Title: **EXISTING GROUND FLOOR LAYOUT**

Drawn	Date	Checked	Date
TW	OCT2020		

Drawing No.: **7831 - P102**

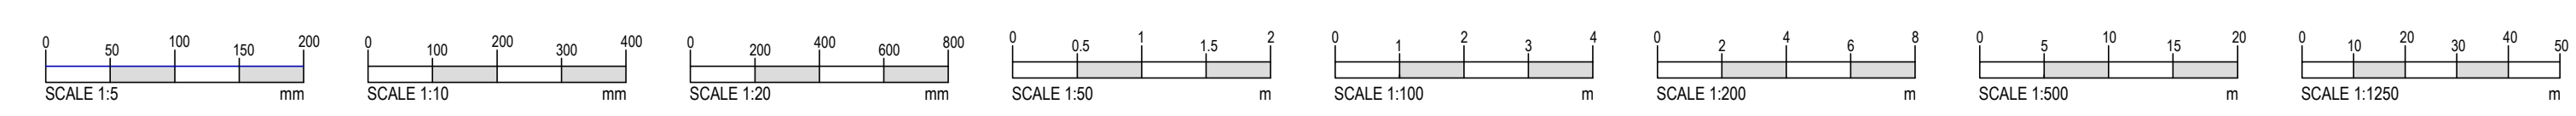

This page is intentionally left blank