




Southern Elevation
1:100



Western Elevation
1:100

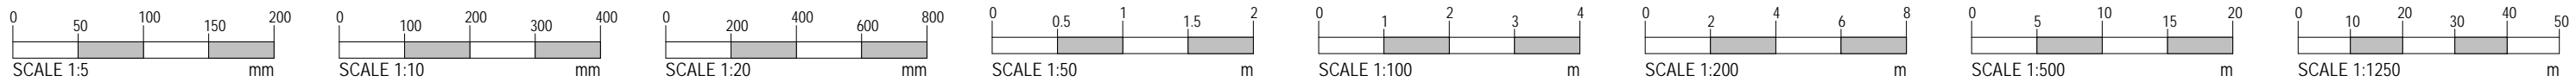

NOTES:

OTHER THAN FOR THE PURPOSES OF PLANNING, DO NOT SCALE THESE DRAWINGS.
USE WRITTEN DIMENSIONS ONLY. ALL DIMENSIONS TO BE CHECKED ON SITE PRIOR TO COMMENCEMENT OF WORK.

THIS DRAWING IS THE COPYRIGHT OF SIMPSON HILDER ASSOCIATES LIMITED AND MAY NOT BE REPRODUCED, COPIED OR ALTERED IN ANY WAY WITHOUT WRITTEN AUTHORITY

ITEMS CLOUDED WITH A DASHED LINE ARE TO BE CONFIRMED.
SUBJECT TO DETAIL DESIGN AND CAN BE EXPECTED TO CHANGE.

REVISION CLOUD

Note:

Drawings are based on topographical information by others and for planning purposes only. Drawings are subject to planning / building regulation approval including other relevant statutes.

B	17/06/21	Revised to LPA Input	TW	TW
A	28/05/21	Updates	*	CD
Rev	Date	Description	By	Chkd

Drawing Status	PLANNING
----------------	----------

Client	
--------	--

Principal contractor	
----------------------	--

Design Consultant	 <div>67A HIGH STREET LYNDHURST HAMPSHIRE SO43 7BE T: 023 80 283798 F: 023 80 283688 E: sha@simpsonhilder.co.uk</div>
-------------------	--

Project Title	MERTONVISION SITE 67 CLARENDON ROAD COLLIERS WOOD SW19 2DX
---------------	---

Drawing Title	ELEVATIONS 01 / 02
---------------	--------------------

Scale (@ A1 SIZE) As indicated	Size: A1
-----------------------------------	----------

Drawn TW	Date JULY 20	Checked MR	Date JULY 20
-------------	-----------------	---------------	-----------------

Drawing No. 7831-P109	Revision. B
--------------------------	----------------

This page is intentionally left blank