


- 1. Masonry
- 2. Aluminium Windows
- 3. Feature Green / Teal panels
- 4. Slate
- 5. Rooflight
- 6. Photovoltaic
- 7. Aluminium Curtain Walling with infill panels
- 8. Stone Coping
- 9. Aluminium hoppers and downpipes
- 10. Glass balustrade
- 11. Metal feature cladding

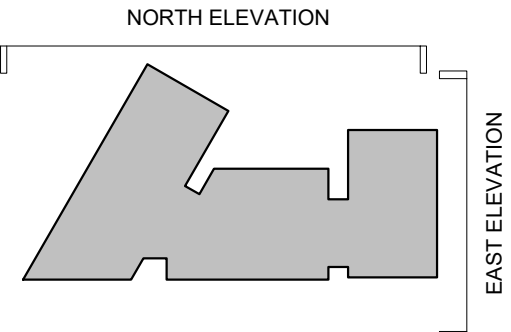

NOTES:

OTHER THAN FOR THE PURPOSES OF PLANNING, DO NOT SCALE THESE DRAWINGS. USE WRITTEN DIMENSIONS ONLY. ALL DIMENSIONS TO BE CHECKED ON SITE PRIOR TO COMMENCEMENT OF WORK.

THIS DRAWING IS THE COPYRIGHT OF SIMPSON HILDER ASSOCIATES LIMITED AND MAY NOT BE REPRODUCED, COPIED OR ALTERED IN ANY WAY WITHOUT WRITTEN AUTHORITY

ITEMS CLOUDED WITH A DASHED LINE ARE TO BE CONFIRMED. SUBJECT TO DETAIL DESIGN AND CAN BE EXPECTED TO CHANGE.

REVISION CLOUD

Note:

Drawings are based on topographical information by others and for planning purposes only. Drawings are subject to planning / building regulation approval including other relevant statutes.




Northern Elevation

1:100



Eastern Elevation

1:100

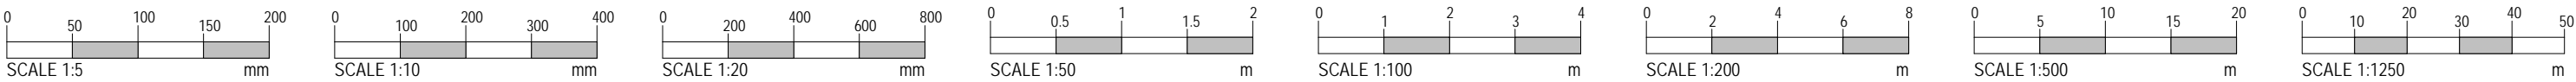

B	17/06/21	Revised to LPA Input	TW	TW
A	28/05/21	Updates	*	CD
Rev	Date	Description	By	Chkd

Drawing Status

PLANNING

Client

Principal contractor

Design Consultant



67A HIGH STREET
LYNDHURST
HAMPSHIRE
SO43 7BE
T: 023 80 283798
F: 023 80 283688
E: sha@simpsonhilder.co.uk

Project Title

MERTONVISION SITE
67 CLARENDON ROAD
COLLIERS WOOD
SW19 2DX

Drawing Title

ELEVATIONS 02 / 02

Scale (@ A1 SIZE) As indicated			Size: A1	
Drawn TW	Date JULY 20	Checked MR	Date JULY 20	
Drawing No. 7831-P110			Revision: B	

This page is intentionally left blank