


C:\Users\ellieupton\Motion\StaffSite - TP Projects\shcolli 1912049-03C [Proposed Layout].dwg

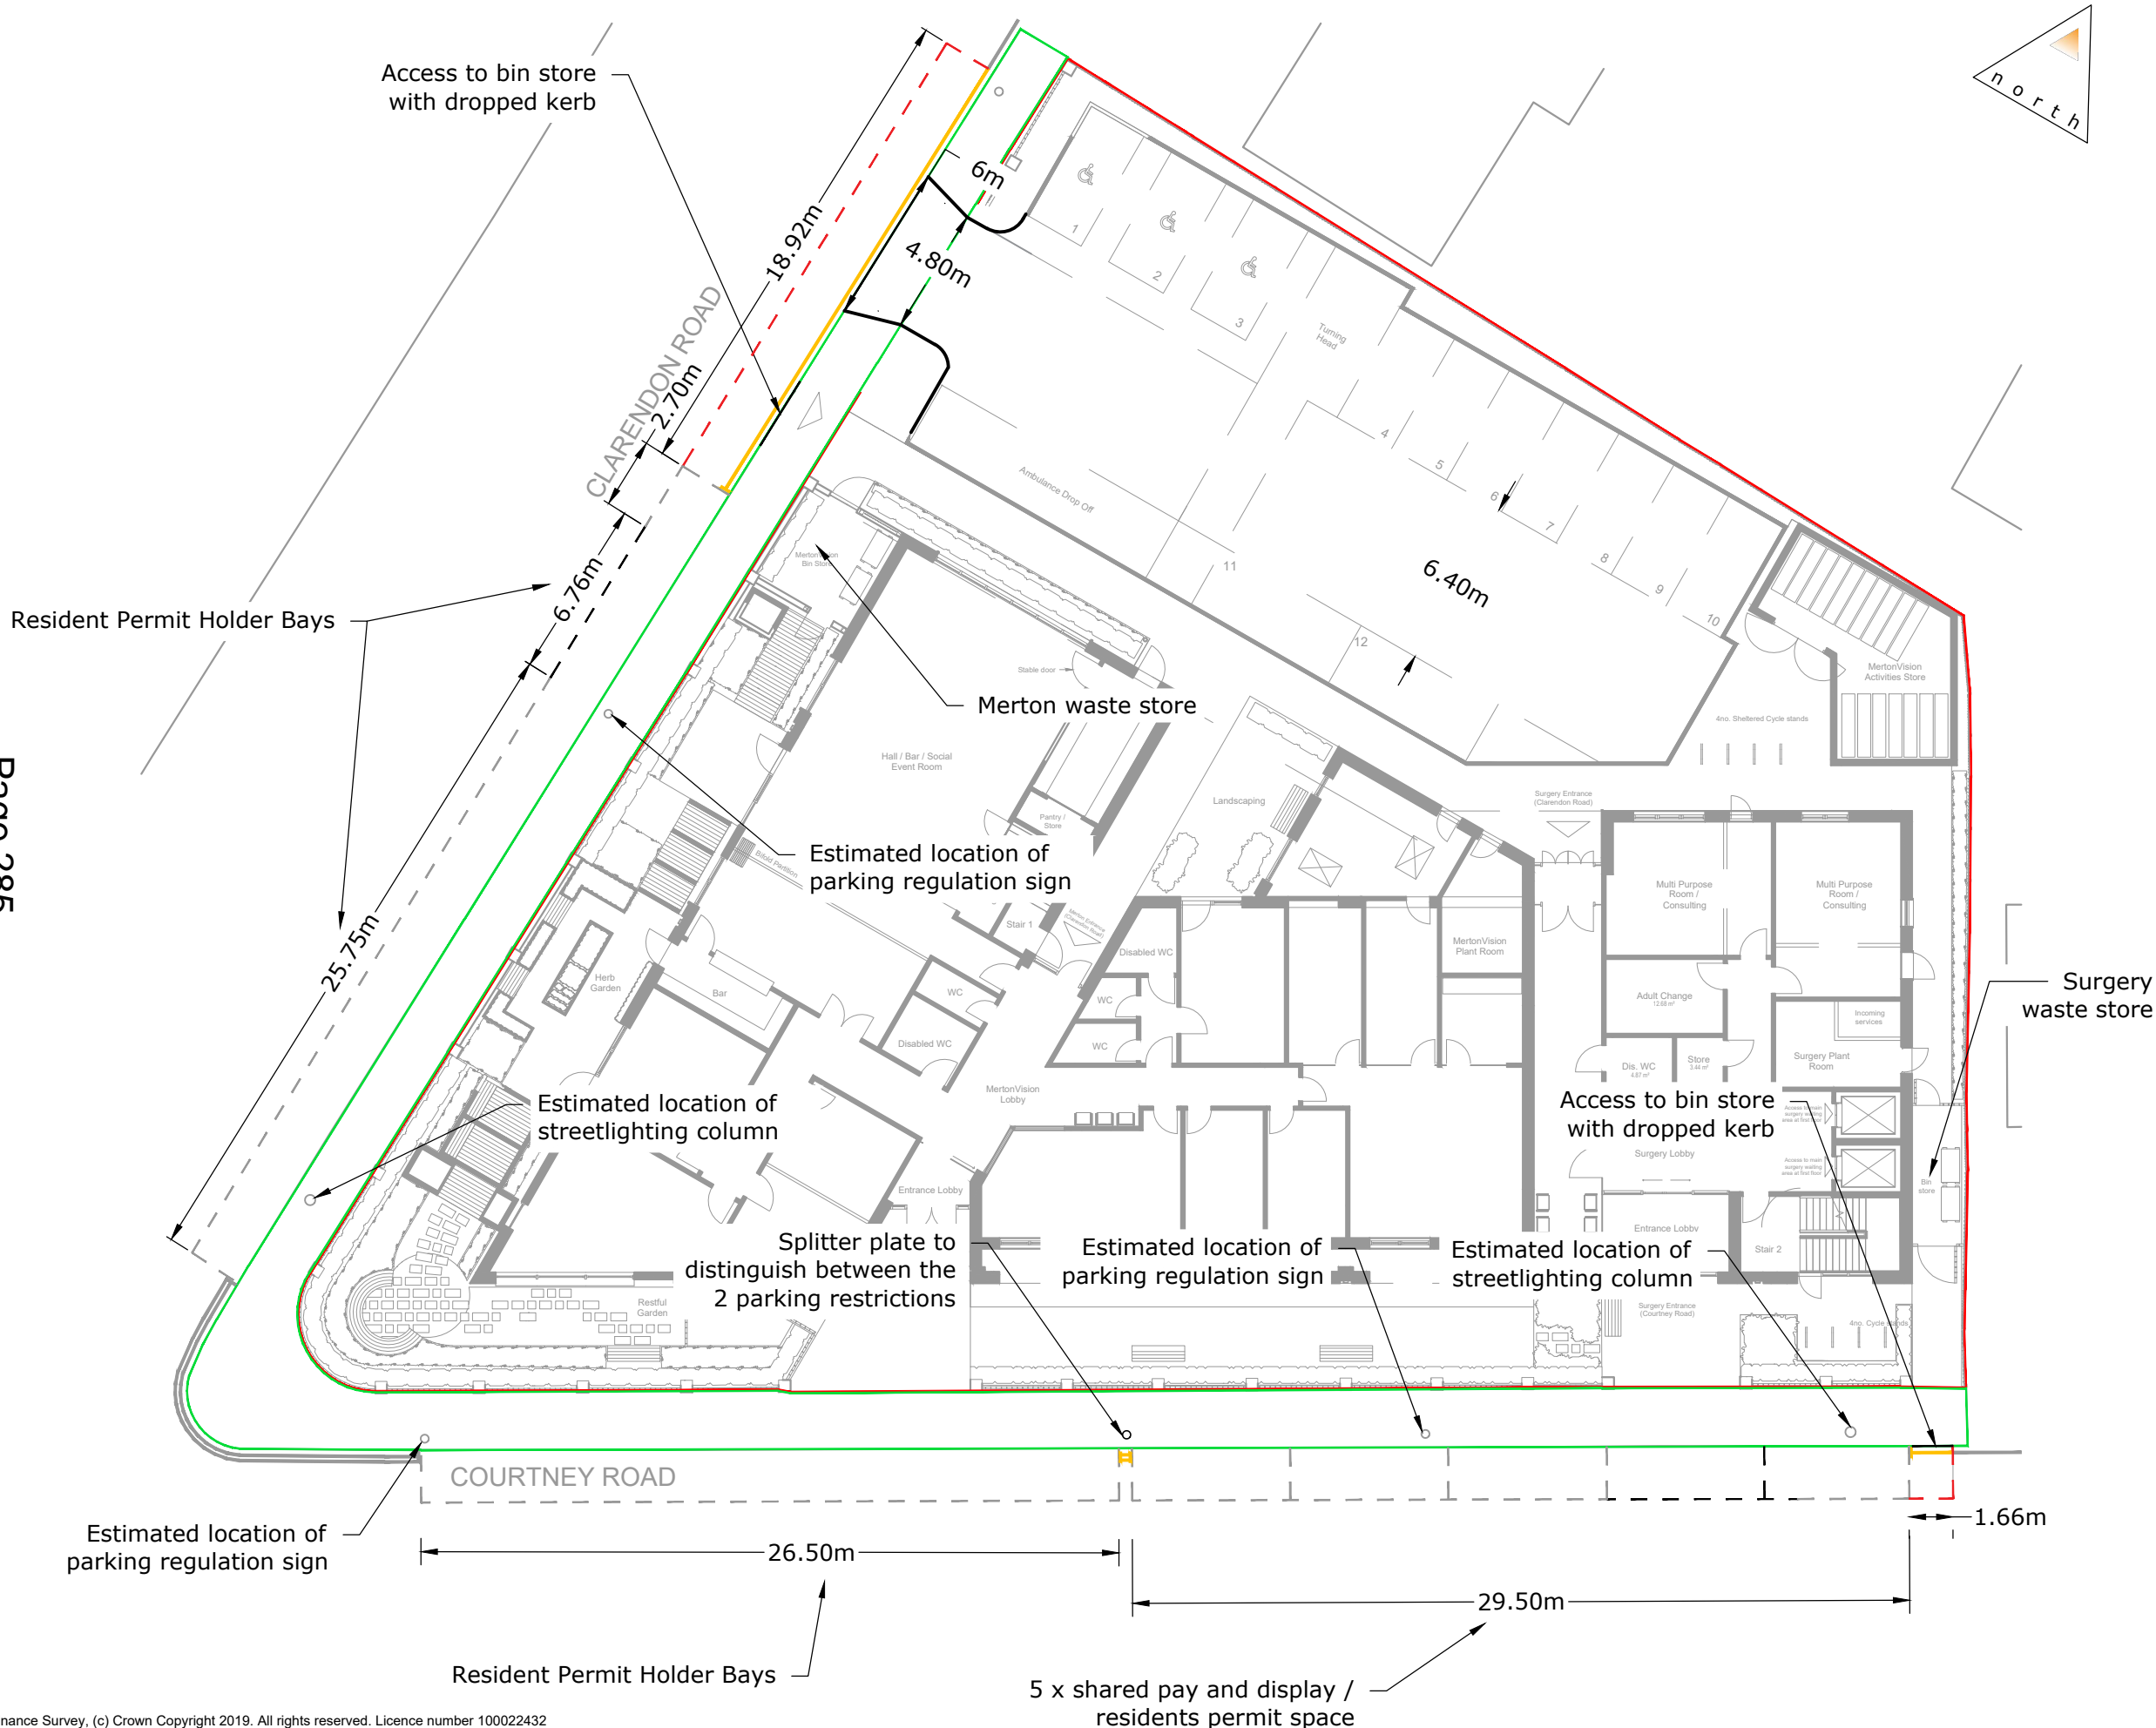

Notes

1. This drawing has been based upon survey information supplied by others and Motion cannot guarantee the accuracy of the data provided.

Legend

- Site Boundary
- Footway to be made good or upgraded, scope to be agreed with Highways
- Parking to be retained
- Parking to be removed
- Parking to be introduced



84 North Street  
Guildford  
Surrey  
GU1 4AU  
T: 01483 531 300

Cargo Works  
1-2 Hatfields  
London  
SE1 9PG  
T: 020 8065 5208

www.motion.co.uk

Project:  
Merton Vision Centre, Colliers Wood

Title:  
Proposed Layout

Scale: 1:250 (@ A3)

Drawing:  
1912049-03

Revision:  
C

This page is intentionally left blank