


**1** Proposed Elevation (Side)  
Scale: 1:100

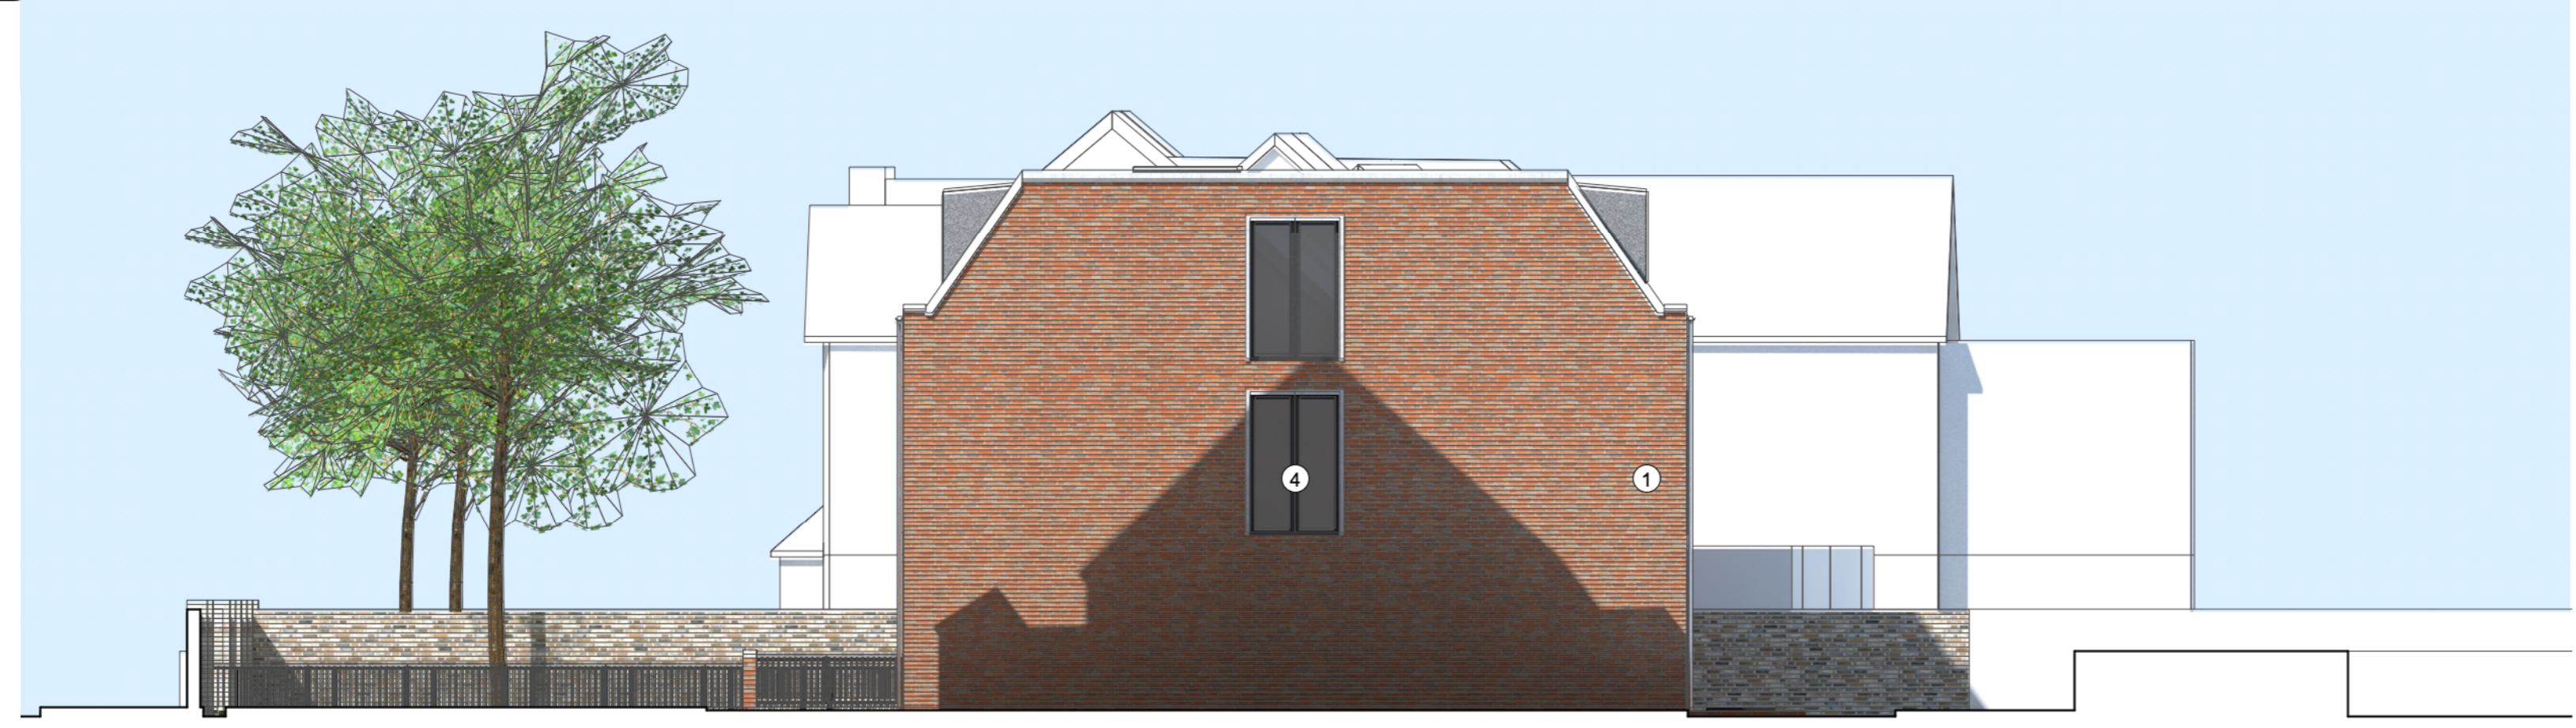

**2** Proposed Elevation (Side)  
Scale: 1:100




Page 401

- EXTERNAL FINISHES KEY:
- ① RED FACING BRICK EXTERNAL WALL
  - ② -
  - ③ PPC STEEL HANDRAIL & RAILINGS
  - ④ ANODISED ALUMINIUM WINDOWS
  - ⑤ PRE-CAST CONCRETE FASCIA
  - ⑥ TILED ROOF

REV	DATE	DESCRIPTION
1	05.10.2020	ROOF AMENDMENTS
0	29.04.2020	FIRST ISSUE

GENERAL NOTES

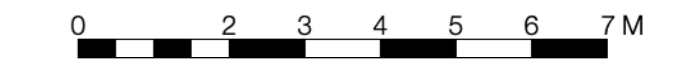

**Stephen Alderdice Studio**

99 Hutton Drive, Hutton  
Brentwood, Essex  
CM13 2TB  
+44 79 8085 3234  
architect@stephenalderdice .com

Stephen Alderdice Ventures Limited  
Company Registration No: 11125094

**296 Coombe Lane  
Raynes Park**

Kisiel Group

General Arrangement Drawings 125 | 122  
**Proposed Elevation  
Side (East)**

- Briefing
- Comment
- Concept
- Approval
- Design
- Information
- Technical
- Pricing
- Construction

This page is intentionally left blank