




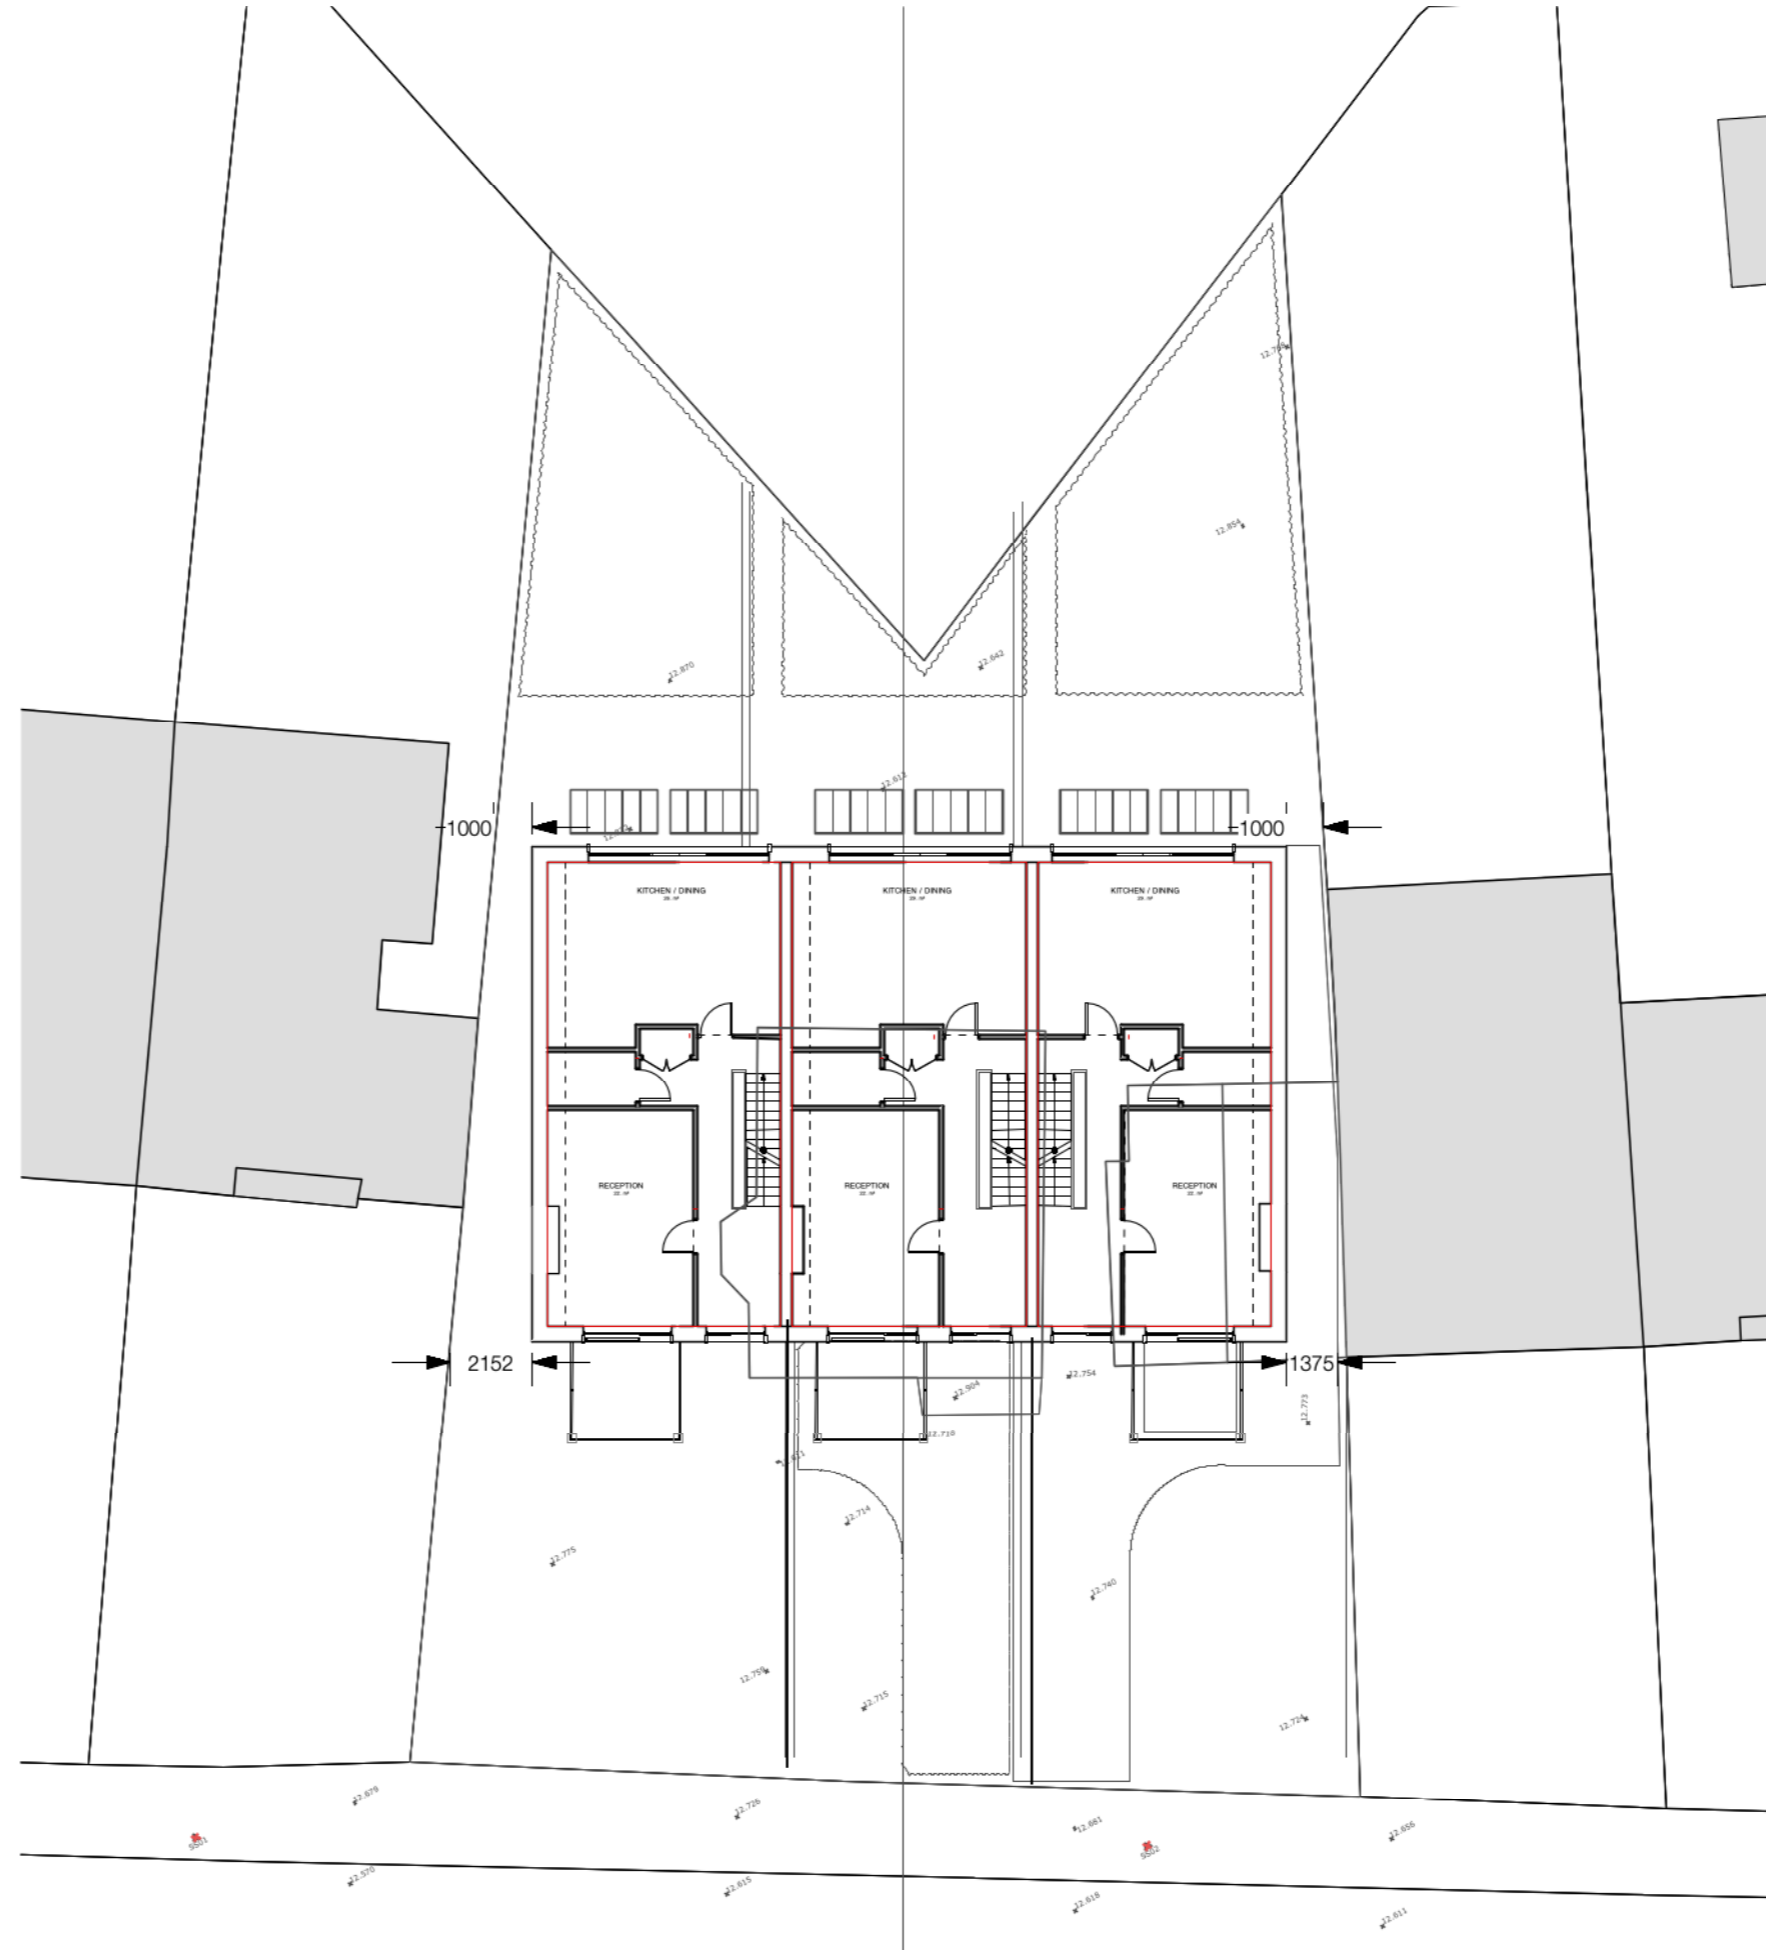

**1 Site Location Plan**  
LP0 Scale: 1:1250

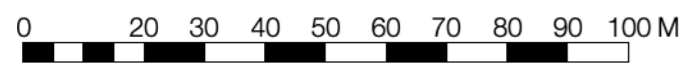

**2 Block Plan**  
LP0 Scale: 1:200

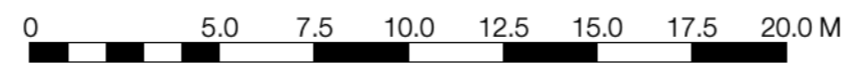


REV	DATE	DESCRIPTION
0	13.07.2020	FIRST ISSUE

GENERAL NOTES

**Stephen Alderdice Studio**

99 Hutton Drive, Hutton  
Brentwood, Essex  
CM13 2TB  
+44 79 8085 3234  
architect@stephenalderdice .com

Stephen Alderdice Ventures Limited  
Company Registration No: 11125094

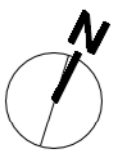

**296 Coombe Lane  
Raynes Park**

Kisiel Group

**General Arrangement Drawings 125 | LP0**  
Location Plan  
Block Plan

- Briefing
- Concept
- Design
- Technical
- Pricing
- Construction
- Comment
- Approval
- Information

This page is intentionally left blank