




NOTES:  
 1. ALL DIMENSIONS SHOWN IN MILLIMETRES (mm) UNLESS OTHERWISE STATED.  
 2. ALL ELEVATIONS STATED ARE IN METRES ABOVE ORDNANCE DATUM (mAOD).  
 3. TOPOGRAPHIC INFORMATION HAS BEEN SUPPLIED BY MERTON BOROUGH COUNCIL PRIOR TO PROJECT COMMENCEMENT.

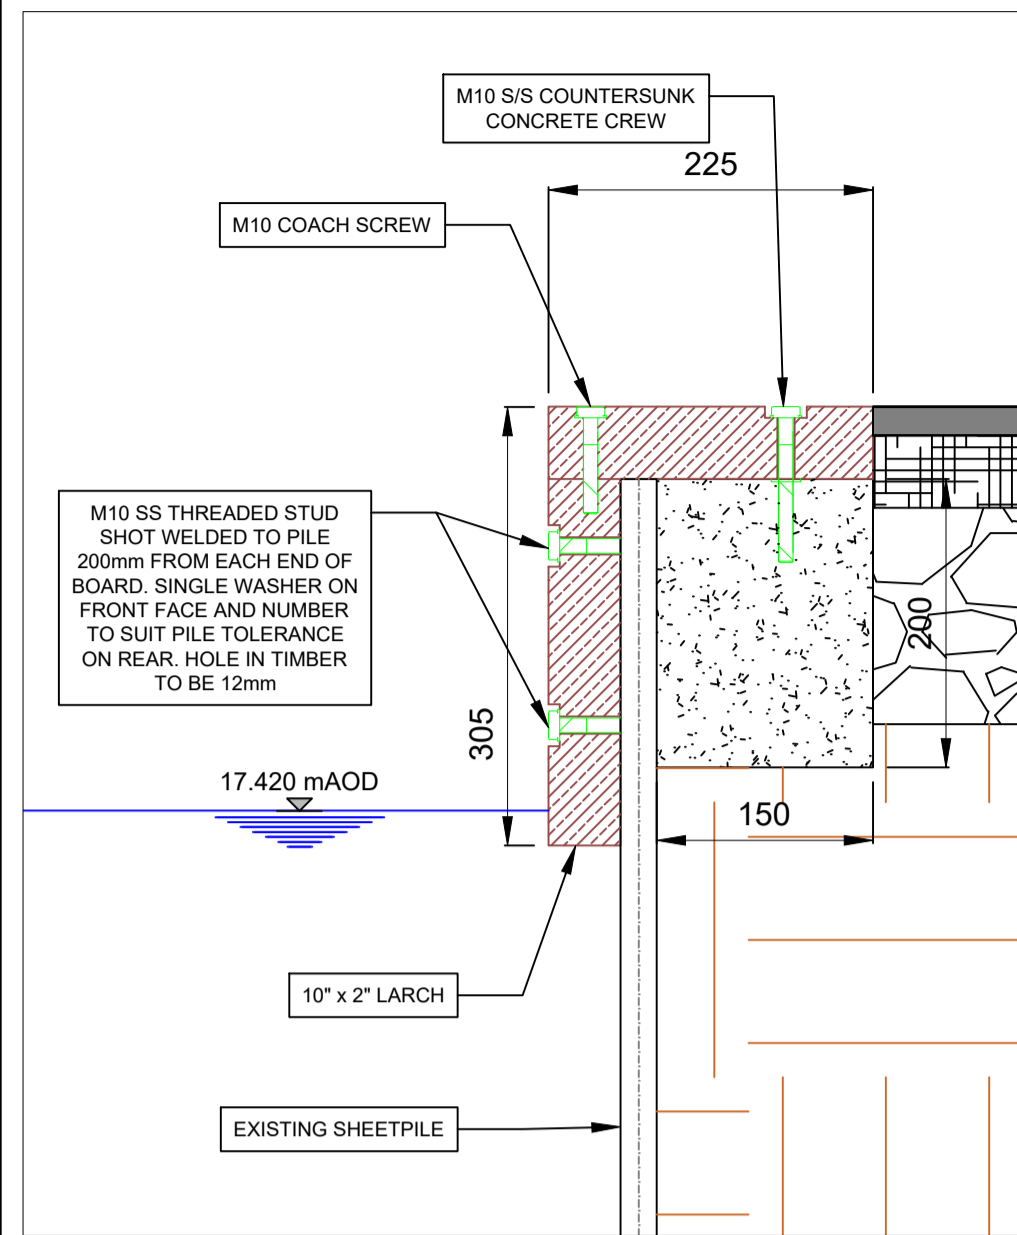


DETAIL 6  
SCALE 1:10

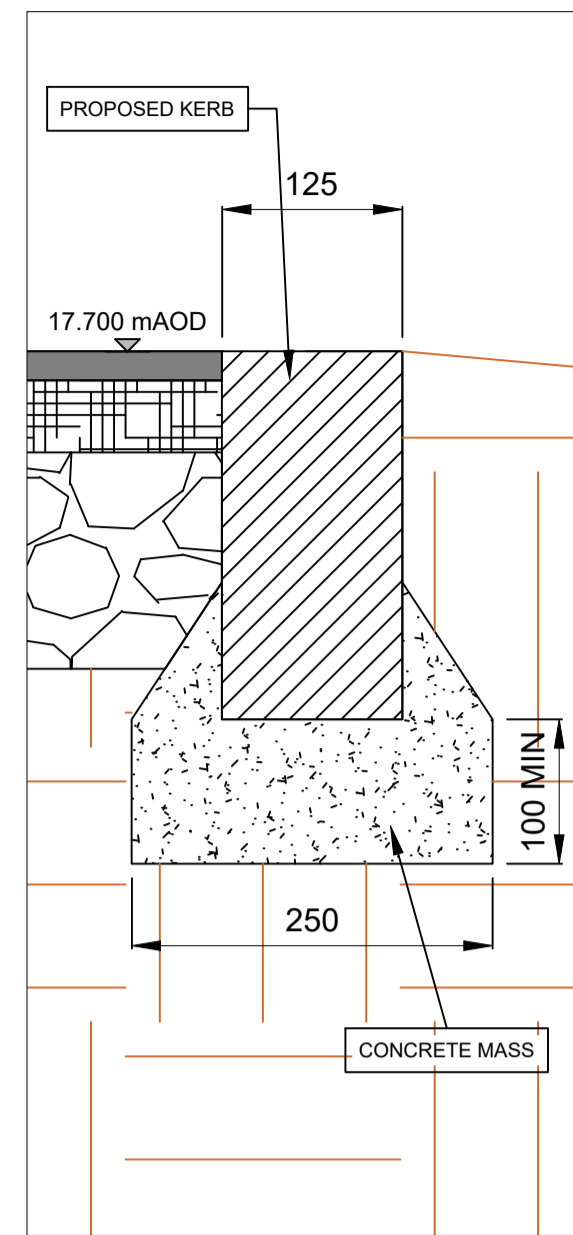


DETAIL 7  
SCALE 1:10

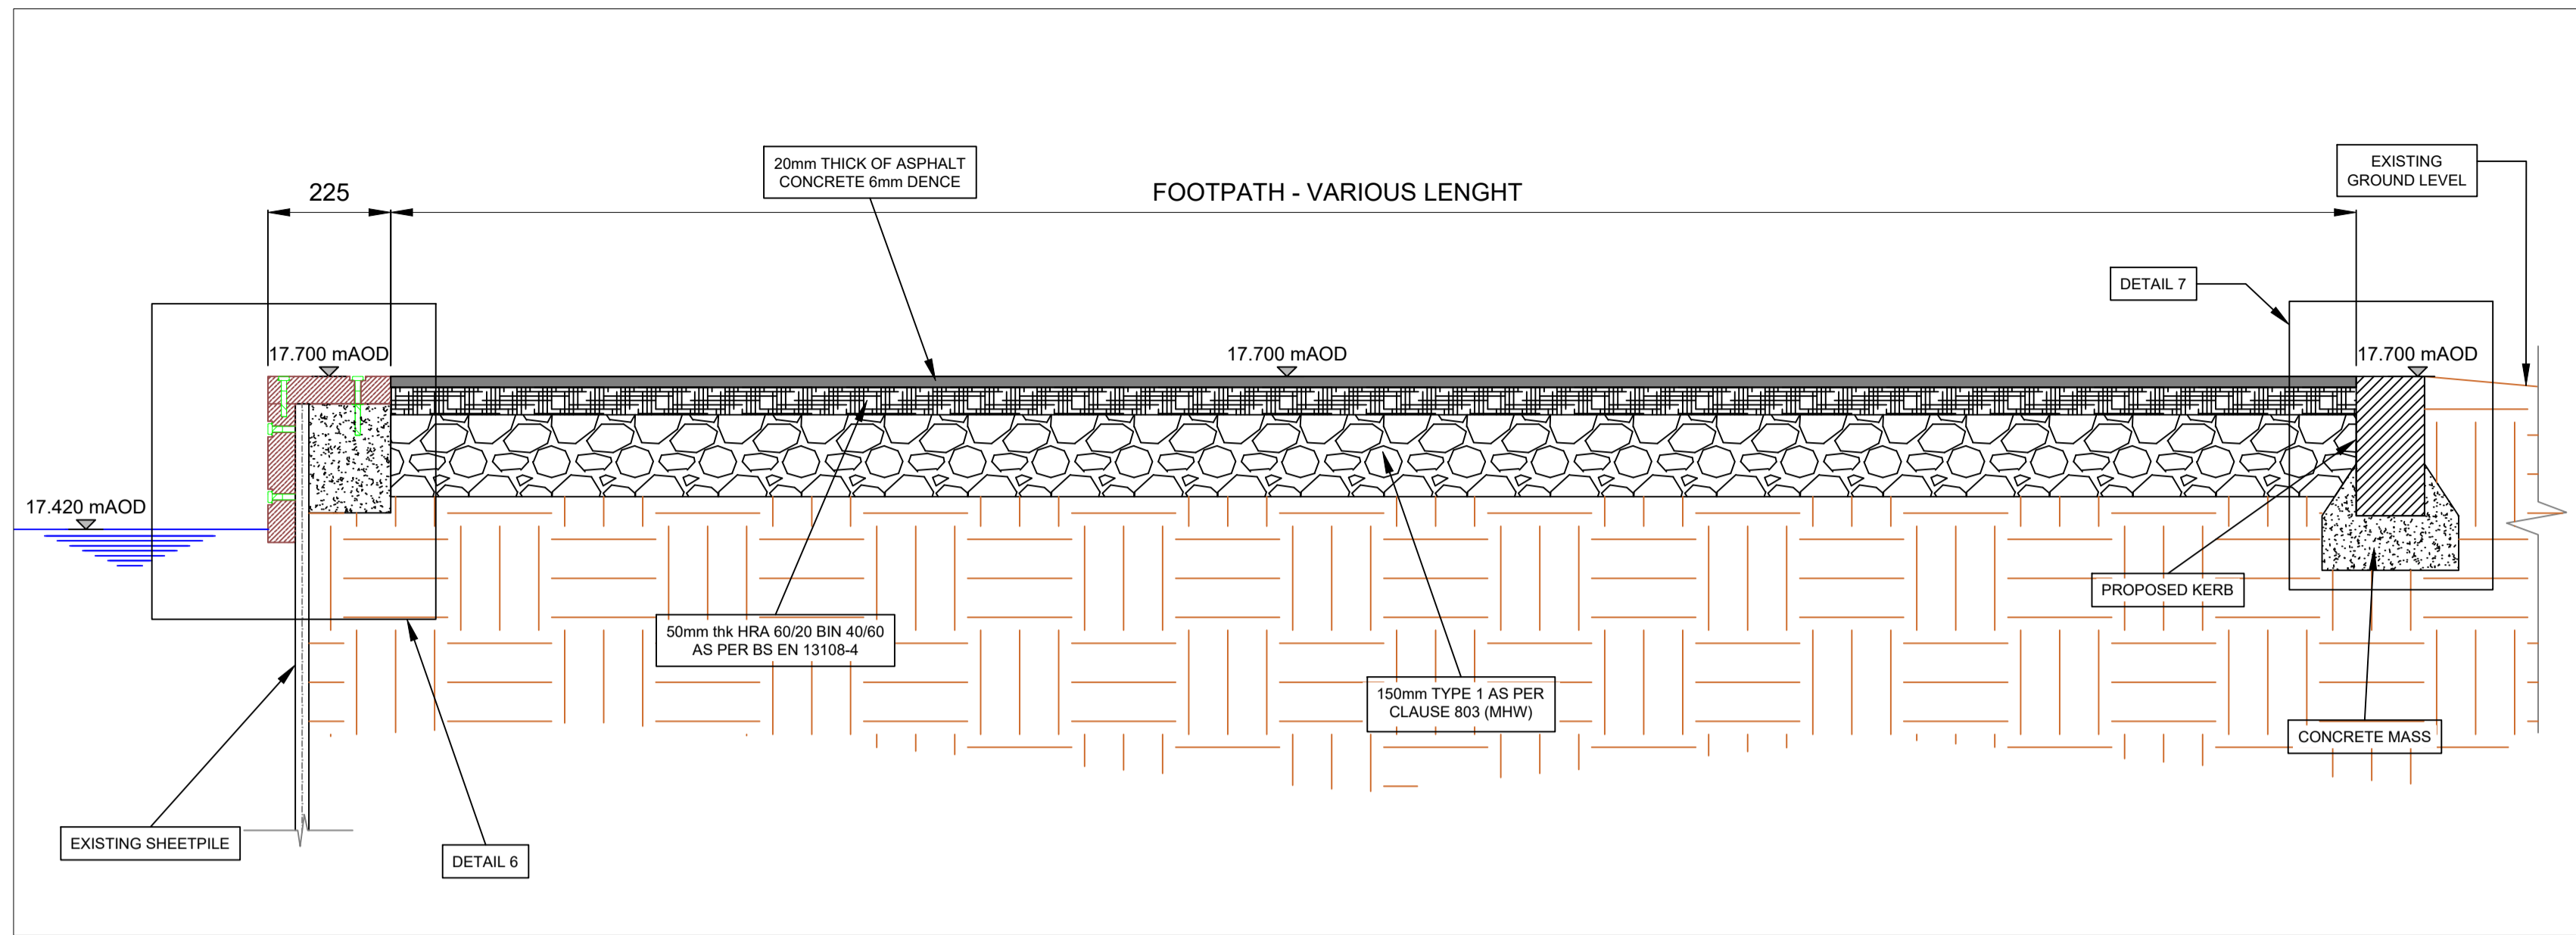


TYPICAL SECTIONAL VIEW  
THROUGH AUXILIARY SPILLWAY  
SCALE 1:20

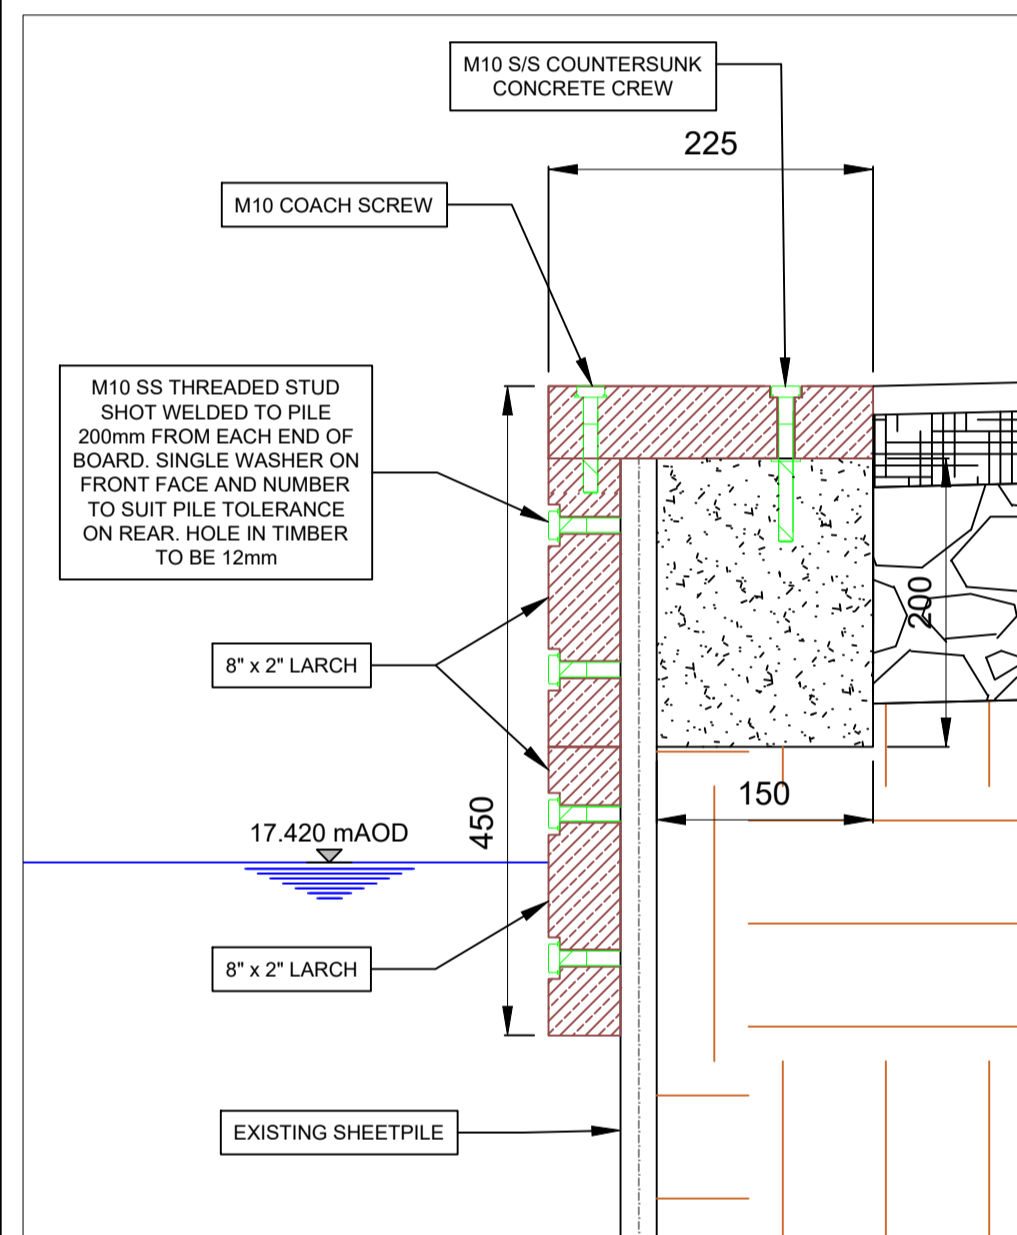


DETAIL 8  
SCALE 1:10

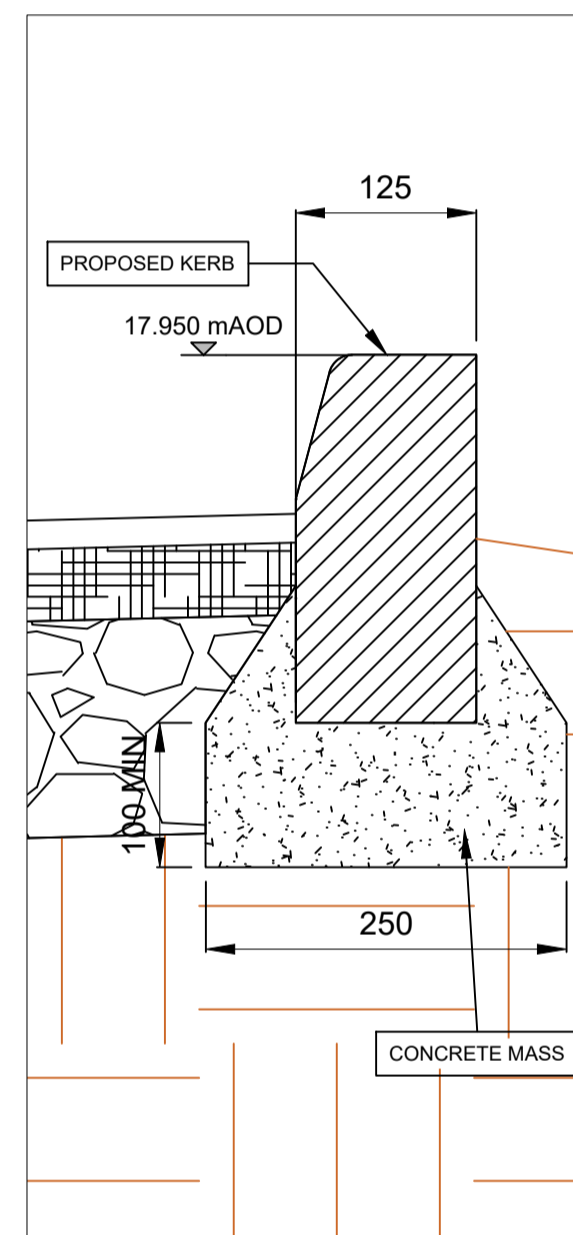

DETAIL 9  
SCALE 1:10

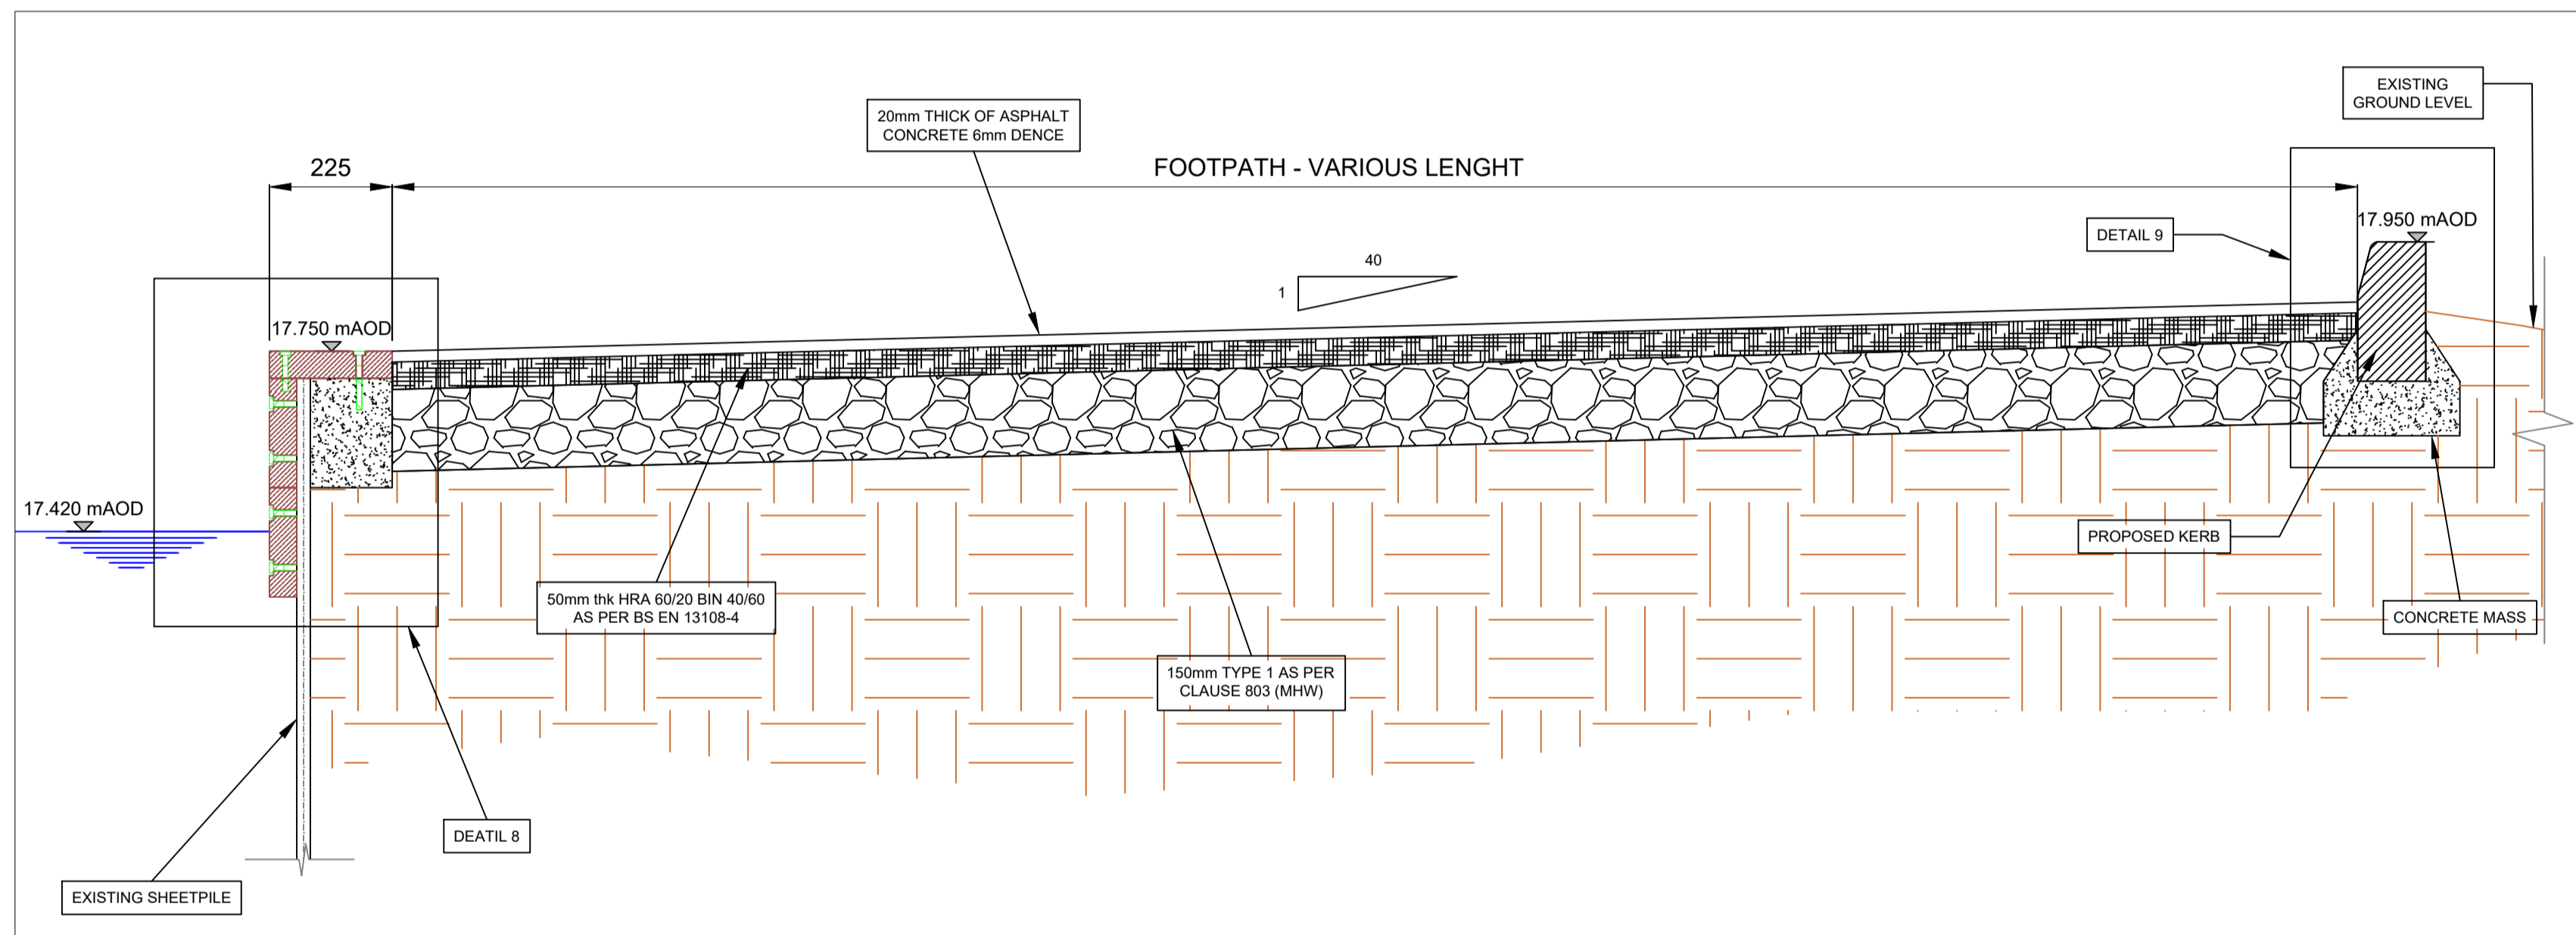


TYPICAL SECTIONAL VIEW  
THROUGH WALKWAY  
SCALE 1:20

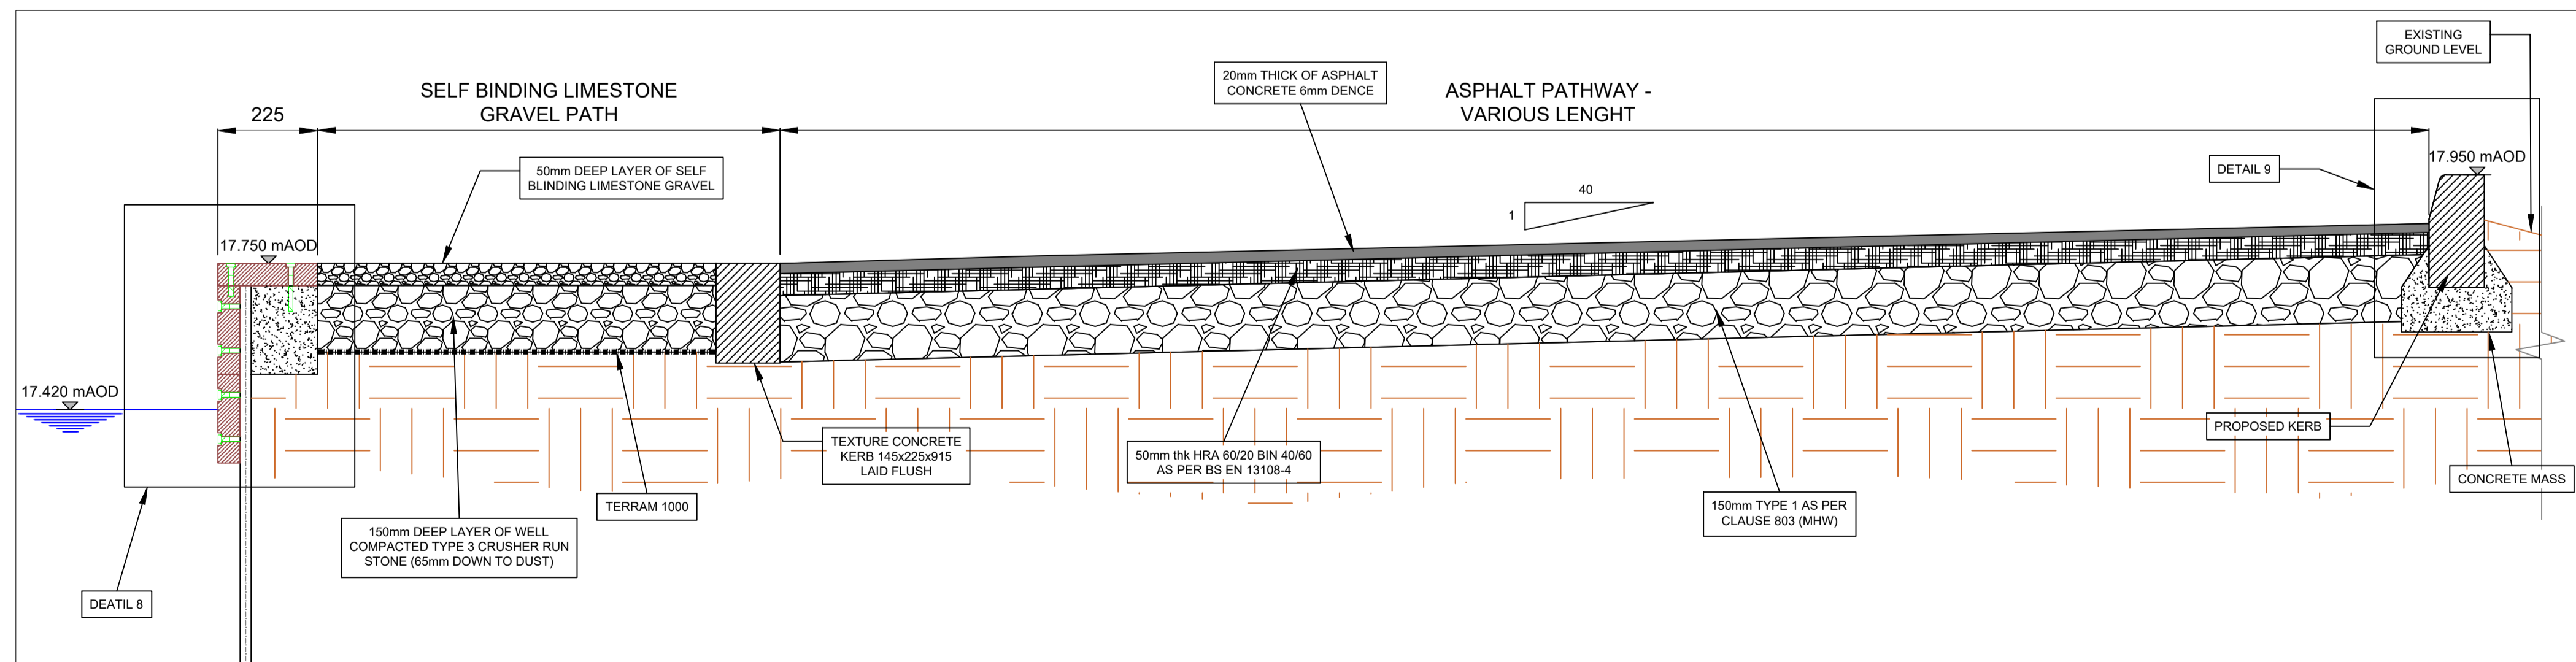

TYPICAL SECTIONAL VIEW  
THROUGH WALKWAY  
SCALE 1:20

LEGEND

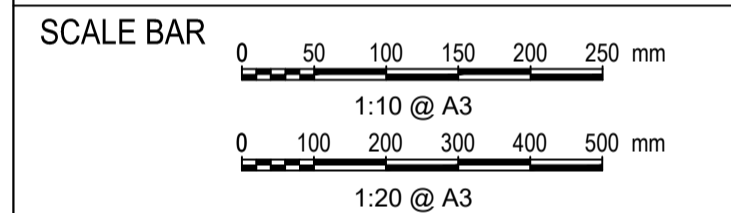

DRAWING REFERENCES

- Reference where applicable
- 1) WMBLDN-WAB-XX-XX-DR-C-010201
  - 2) WMBLDN-WAB-XX-XX-DR-A-20101
  - 3) WMBLDN-WAB-XX-XX-DR-A-20201
  - 4) WMBLDN-WAB-XX-XX-DR-C-010207

S3 : SUITABLE FOR REVIEW & COMMENTS

| Revision | Status | Stability Description           | Author | Checked | Approval | Date     |
|----------|--------|---------------------------------|--------|---------|----------|----------|
| P02      | S3     | SUITABLE FOR REVIEW AND COMMENT | KC     | ML      | BC       | 18/03/21 |
| P01      | S3     | SUITABLE FOR REVIEW AND COMMENT | CM     | BC      | PJM      | 02/02/21 |



|   |                        |               |
|---|------------------------|---------------|
| Location Code: WMBLDN   | OS Reference: TQ246722 |               |
| Role: CIVIL   | Volume: All Volumes    |               |
| Location/Town: Wimbleton, SW19 8AU                                      |                        |               |
| Site Name: Wimbleton Park   |                        |               |
| Project Name: Wimbleton Park Reservoir MIOS Works                       |                        |               |
| Drawing Title: Primary Spillway TYPICAL FOOTPATH SECTIONS & SECTION E-E |                        |               |
| Scale: AS SHOWN   | Sheet Size: A3         | Status: S3    |
| Drawing Number: WMBLDN-WAB-XX-XX-DR-C-010204                            |                        | Revision: P02 |

This page is intentionally left blank