


# WARD & BURKE

- NOTES:**
1. ALL DIMENSIONS SHOWN IN MILLIMETRES (mm) UNLESS OTHERWISE STATED.
  2. ALL ELEVATIONS STATED ARE IN METRES ABOVE ORDNANCE DATUM (mAOD) BASED ON ORDNANCE DATUM NEWLYN (ODN)
  3. TOPOGRAPHIC INFORMATION HAS BEEN SUPPLIED BY MERTON BOROUGH COUNCIL PRIOR TO PROJECT COMMENCEMENT
  4. SITE ACCESS IS AVAILABLE VIA MERTON COUNCIL ACCESS ON WIMBLETON PARK ROAD AS SHOWN
  5. WORKS LOCATIONS IDENTIFIED WILL BE SCHEDULED TO HAVE WORK PHASES RUN CONSECUTIVELY
  6. ACCESS TO AREAS OF THE WORKS WILL REQUIRE THE REMOVAL OF EXISTING FENCE IN PARTICULAR LOCATIONS WHICH WILL BE COMMUNICATED WITH ANY RELEVANT STAKEHOLDERS PRIOR
  7. ACCESS TO THE WORKS VIA MERTON BOROUGH COUNCIL CONTROLLED GATES WILL BE AGREED PRIOR TO WORKS COMMENCEMENT
  8. ACCESS AS DISCUSSED IN NOTE 4. TRAFFIC WILL BE CONTROLLED VIA A 2-WAY TRAFFIC SYSTEM ALONG THE ROUTE IDENTIFIED. ALL TRAFFIC WILL BE SUPERVISED IN AND OUT OF THE SITE

**LEGEND**

Buildings	Overhead Cable	New / Modified Structure	Access line
Wall	Concrete edge	Sheet Pile	Line Boundary
Kerb line	Proposed access road	Pathway to remove	Culvert to Abandon
Line marking	Ex. Watercourse	New Culvert	
Fence	Proposed Primary Spillway Flat Section	Park Bench	
Centre line	Proposed Primary Spillway Sloped Section	Gate	
Tarmac edge	Existing Soft Verges to be Replaced	Existing Tree	
Grass verge	Proposed Auxiliary Spillway	Proposed Climbing Plants	
Canopy/Overhang	Existing Walkway to be Replaced	Proposed Compound Site	
Verge	Proposed Eel Pass		

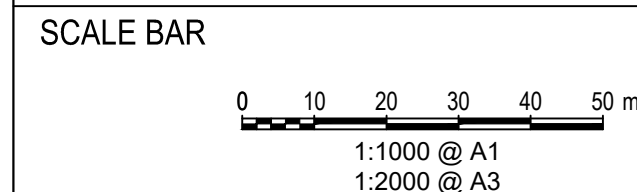

- DRAWING REFERENCES**  
Reference where applicable
- 1) WMBLND-WAB-XX-XX-DR-C-010001
  - 2) WMBLND-WAB-XX-XX-DR-C-010005

**S3 : SUITABLE FOR REVIEW & COMMENTS**

Revision	Status	Author	Checked	Approved	Date	
P03	S3	SUITABLE FOR REVIEW AND COMMENT	KC	ML	BC	12/03/21
P02	S3	SUITABLE FOR REVIEW AND COMMENT	KC	ML	BC	25/01/21
P01	S3	SUITABLE FOR REVIEW AND COMMENT	CM	BC	PJM	05/10/20



Location Code: WMBLND	OS Reference: TQ246722	
Role: CIVIL	Volume: All Volumes	
Location/Town: Wimbledon, SW19 8AU		
Site Name: Wimbledon Park		
Project Name: Wimbledon Park Reservoir Mios Works		
Drawing Title: Site Overview Red Line Boundary		
Scale: 1:2000	Sheet Size: A3	Status: S3
Drawing Number: WMBLND-WAB-XX-XX-DR-C-010005		Revision: P03



This page is intentionally left blank