


- NOTES:**
1. ALL DIMENSIONS SHOWN IN MILLIMETRES (mm) UNLESS OTHERWISE STATED.
 2. ALL ELEVATIONS STATED ARE IN METRES ABOVE ORDNANCE DATUM (mAOD) BASED ON ORDNANCE DATUM NEWLYN (ODN)
 3. TOPOGRAPHIC INFORMATION HAS BEEN SUPPLIED BY MERTON BOROUGH COUNCIL PRIOR TO PROJECT COMMENCEMENT
 4. SITE ACCESS IS AVAILABLE VIA MERTON COUNCIL ACCESS ON WIMBLEDON PARK ROAD AS SHOWN
 5. WORKS LOCATIONS IDENTIFIED WILL BE SCHEDULED TO HAVE WORK PHASES RUN CONSECUTIVELY
 6. ACCESS TO AREAS OF THE WORKS WILL REQUIRE THE REMOVAL OF EXISTING FENCE IN PARTICULAR LOCATIONS WHICH WILL BE COMMUNICATED WITH ANY RELEVANT STAKEHOLDERS PRIOR
 7. ACCESS TO THE WORKS VIA MORTON BOROUGH COUNCIL CONTROLLED GATES WILL BE AGREED PRIOR TO WORKS COMMENCEMENT
 8. ACCESS AS DISCUSSED IN NOTE 4. TRAFFIC WILL BE CONTROLLED VIA A 2-WAY TRAFFIC SYSTEM ALONG THE ROUTE IDENTIFIED. ALL TRAFFIC WILL BE SUPERVISED IN AND OUT OF THE SITE

LEGEND

Buildings	Overhead Cable	New / Modified Structure	Fence
Wall	Concrete edge	Sheet Pile	Access line
Kerb line	Proposed access road	Pathway to remove	Culvert to Abandon
Line marking	Existing Culvert	New Culvert	
Centre line	Proposed Primary Spillway Flat Section	Proposed Primary Spillway Sloped Section	Park Bench
Tarmac edge	Proposed Soft Verges to be Replaced	Proposed Auxiliary Spillway	Gate
Grass verge	Proposed Walkway to be Replaced	Proposed Eel Pass	Existing Tree
Canopy/Overhang	Existing Walkway to be Replaced		
Verge			

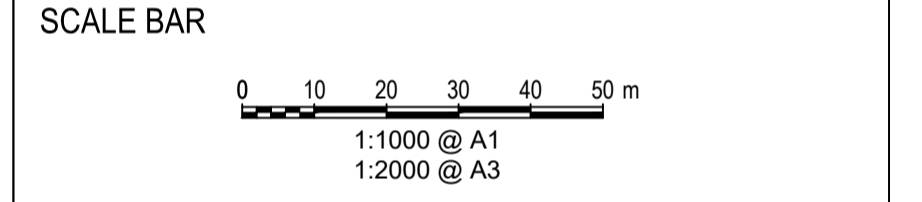

- DRAWING REFERENCES**
Reference where applicable
- 1) WMBLDN-WAB-XX-XX-DR-C-010005
 - 2) WMBLDN-WAB-XX-XX-DR-C-010101
 - 3) WMBLDN-WAB-XX-XX-DR-HA-010111
 - 4) WMBLDN-WAB-XX-XX-DR-C-010201
 - 5) WMBLDN-WAB-XX-XX-DR-C-010301
 - 6) WMBLDN-WAB-XX-XX-DR-C-010206
 - 7) WMBLDN-WAB-XX-XX-DR-C-010208
 - 8) WMBLDN-WAB-XX-XX-DR-A-20101

S3 : SUITABLE FOR REVIEW & COMMENTS

Revision	Date	Author	Checked	Approved	Date	
P03	S3	SUITABLE FOR REVIEW AND COMMENT	KC	ML	BC	19/03/21
P02	S3	SUITABLE FOR REVIEW AND COMMENT	KC	ML	BC	25/01/21
P01	S3	SUITABLE FOR REVIEW AND COMMENT	CM	BC	PJM	05/10/20



Location Code: WMBLDN	OS Reference: TQ246722	
Role: CIVIL	Volume: All Volumes	
Location/Town: Wimbledon, SW19 8AU	Site Name: Wimbledon Park	
Project Name: Wimbledon Park Reservoir MIOS Works		
Drawing Title: General Arrangement Site Overview		
Scale: 1:2000	Sheet Size: A3	Status: S3
Drawing Number: WMBLDN-WAB-XX-XX-DR-C-010003		Revision: P03



SAFETY HEALTH AND ENVIRONMENTAL INFORMATION

In addition to the hazards / risks normally associated with the type of work detailed on this drawing, note the following significant residual risks

Construction
C1: Working near water
C2: Working at height
C3: Merging traffic from public road
C4: Marine traffic
C5: Pedestrian traffic
C6: Public interface
C7: Existing vegetation to be retained as best practical
C8: Working near a watercourse
C9: Overhead Power Cables
C10: Ecological Activity
Maintenance
M1:
Decommissioning / Demolition
D1:

This page is intentionally left blank