


- NOTES:**
1. ALL DIMENSIONS SHOWN IN MILLIMETRES (mm) UNLESS OTHERWISE STATED.
 2. ALL ELEVATIONS STATED ARE IN METRES ABOVE ORDNANCE DATUM (mAOD) BASED ON ORDNANCE DATUM NEWLYN (ODN)
 3. TOPOGRAPHIC INFORMATION HAS BEEN SUPPLIED BY MERTON BOROUGH COUNCIL PRIOR TO PROJECT COMMENCEMENT
 4. SITE ACCESS IS AVAILABLE VIA MERTON COUNCIL ACCESS ON WIMBLEDON PARK ROAD AS SHOWN
 5. WORKS LOCATIONS IDENTIFIED WILL BE SCHEDULED TO HAVE WORK PHASES RUN CONSECUTIVELY
 6. ACCESS TO AREAS OF THE WORKS WILL REQUIRE THE REMOVAL OF EXISTING FENCE IN PARTICULAR LOCATIONS WHICH WILL BE COMMUNICATED WITH ANY RELEVANT STAKEHOLDERS PRIOR
 7. ACCESS TO THE WORKS VIA MERTON BOROUGH COUNCIL CONTROLLED GATES WILL BE AGREED PRIOR TO WORKS COMMENCEMENT
 8. EXISTING TARMAC SURFACE TO BE RELAID AS PART OF THE WORKS IDENTIFIED. EXTENTS ARE SHOWN ON THE DRAWING
 9. PEDESTRIAN PATH TO BE RETAINED AT MINIMUM 3m WIDTH WITH TARMAC COVER. REMAINING SECTION OF THE EMBANKMENT TO SLOPE AT 1V:3H UNTIL EXISTING SURFACE IS REACHED
 10. ALL EXISTING STREET FURNITURE IS TO BE REMOVED AND SAFELY STORED UNTIL THE WORKS ARE COMPLETE WHERE IT WILL BE REINSTATED TO ITS ORIGINAL POSITIONS. IN THE INSTANCE WHERE THIS IS NOT POSSIBLE, THIS WILL BE DISCUSSED WITH MERTON BOROUGH COUNCIL AND A NEW LOCATION WILL BE AGREED
 11. WORKS TO INCLUDE LANDSCAPING AND VEGETATION PLANTING WHICH WILL BE CONFIRMED AS PART OF THE LANDSCAPING PACKAGE OF WORKS
REFERS TO: WMBLDN-WAB-XX-XX-DR-A-20301

LEGEND

Buildings	Overhead Cable	New / Modified Structure	Fence
Wall	Concrete edge	Sheet Pile	Access line
Kerb line	Proposed access road	Pathway to remove	Culvert to Abandon
Line marking	Ex. Watercourse	New Culvert	Park Bench
Centre line	Proposed Primary Spillway	Flat Section	Gate
Tarmac edge	Proposed Primary Spillway	Sloped Section	Proposed Eel Pass
Grass verge	Existing Soft Verge to be Replaced	Proposed Auxiliary Spillway	Existing Tree
Canopy/Overhang	Existing Walkingway to be Replaced	Proposed Climbing Plants	
Verge			

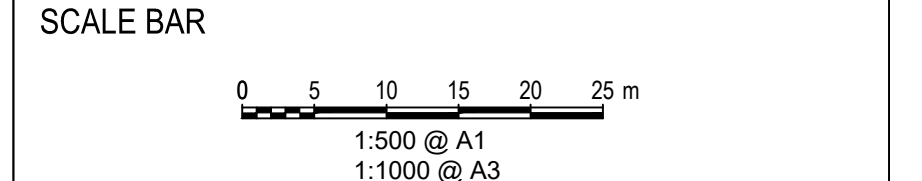

- DRAWING REFERENCES**
Reference where applicable
- 1) WMBLDN-WAB-XX-XX-DR-C-010005
 - 2) WMBLDN-WAB-XX-XX-DR-C-010003
 - 3) WMBLDN-WAB-XX-XX-DR-C-010104
 - 4) WMBLDN-WAB-XX-XX-DR-HA-010111
 - 5) WMBLDN-WAB-XX-XX-DR-C-010201
 - 6) WMBLDN-WAB-XX-XX-DR-C-010301
 - 7) WMBLDN-WAB-XX-XX-DR-A-20301

S3 : SUITABLE FOR REVIEW & COMMENTS

Revision	Status	Author	Checked	Approved	Date	
P03	S3	SUITABLE FOR REVIEW AND COMMENT	KC	ML	BC	18/03/21
P02	S3	SUITABLE FOR REVIEW AND COMMENT	KC	ML	BC	25/01/21
P01	S3	SUITABLE FOR REVIEW AND COMMENT	CM	BC	PJM	05/10/20



Location Code: WMBLDN	OS Reference: TQ246722	
Role: CIVIL	Volume: All Volumes	
Location/Town: Wimbledon, SW19 8AU		
Site Name: Wimbledon Park		
Project Name: Wimbledon Park Reservoir MIOS Works		
Drawing Title: Embankment Modifications Site Layout		
Scale: 1:1000	Sheet Size: A3	Status: S3
Drawing Number: WMBLDN-WAB-XX-XX-DR-C-010101		Revision: P03



This page is intentionally left blank