


Scale: 1:100
 Scale: 1:50
 Scale: 1:20

in the Borough of Merion
 04 FEB 2019
 Planning Development Control



ELEVATION A-A
 Scale 1:200 @ A1

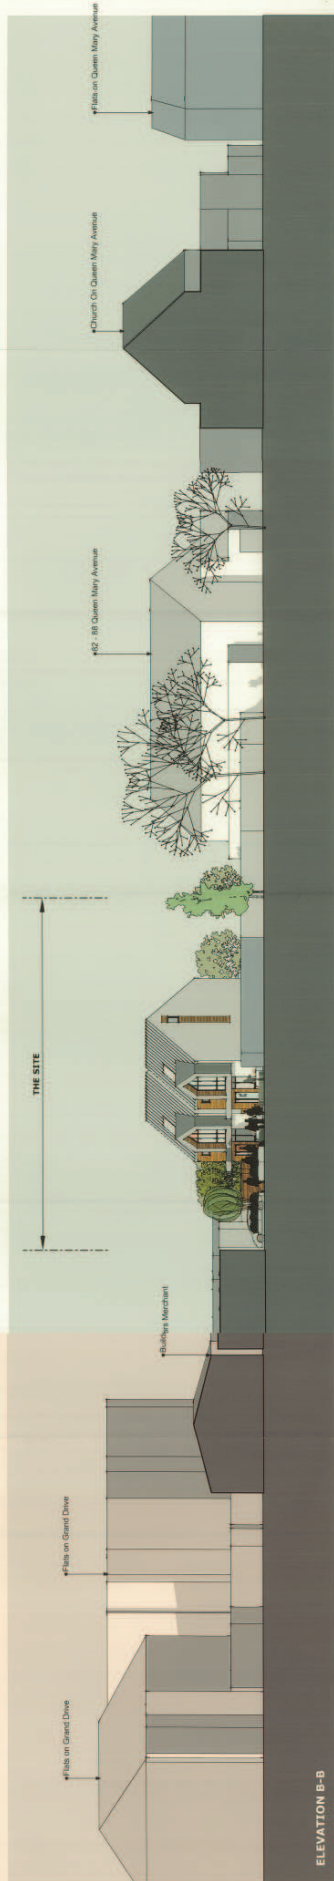


ELEVATION B-B
 Scale 1:200 @ A1



ELEVATION C-C
 Scale 1:200 @ A1



ELEVATION D-D
 Scale 1:200 @ A1

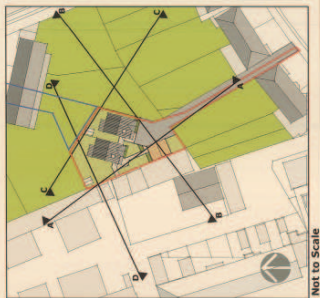

Not to Scale

This page is intentionally left blank