



SCALE 1:1250

 Property Boundary

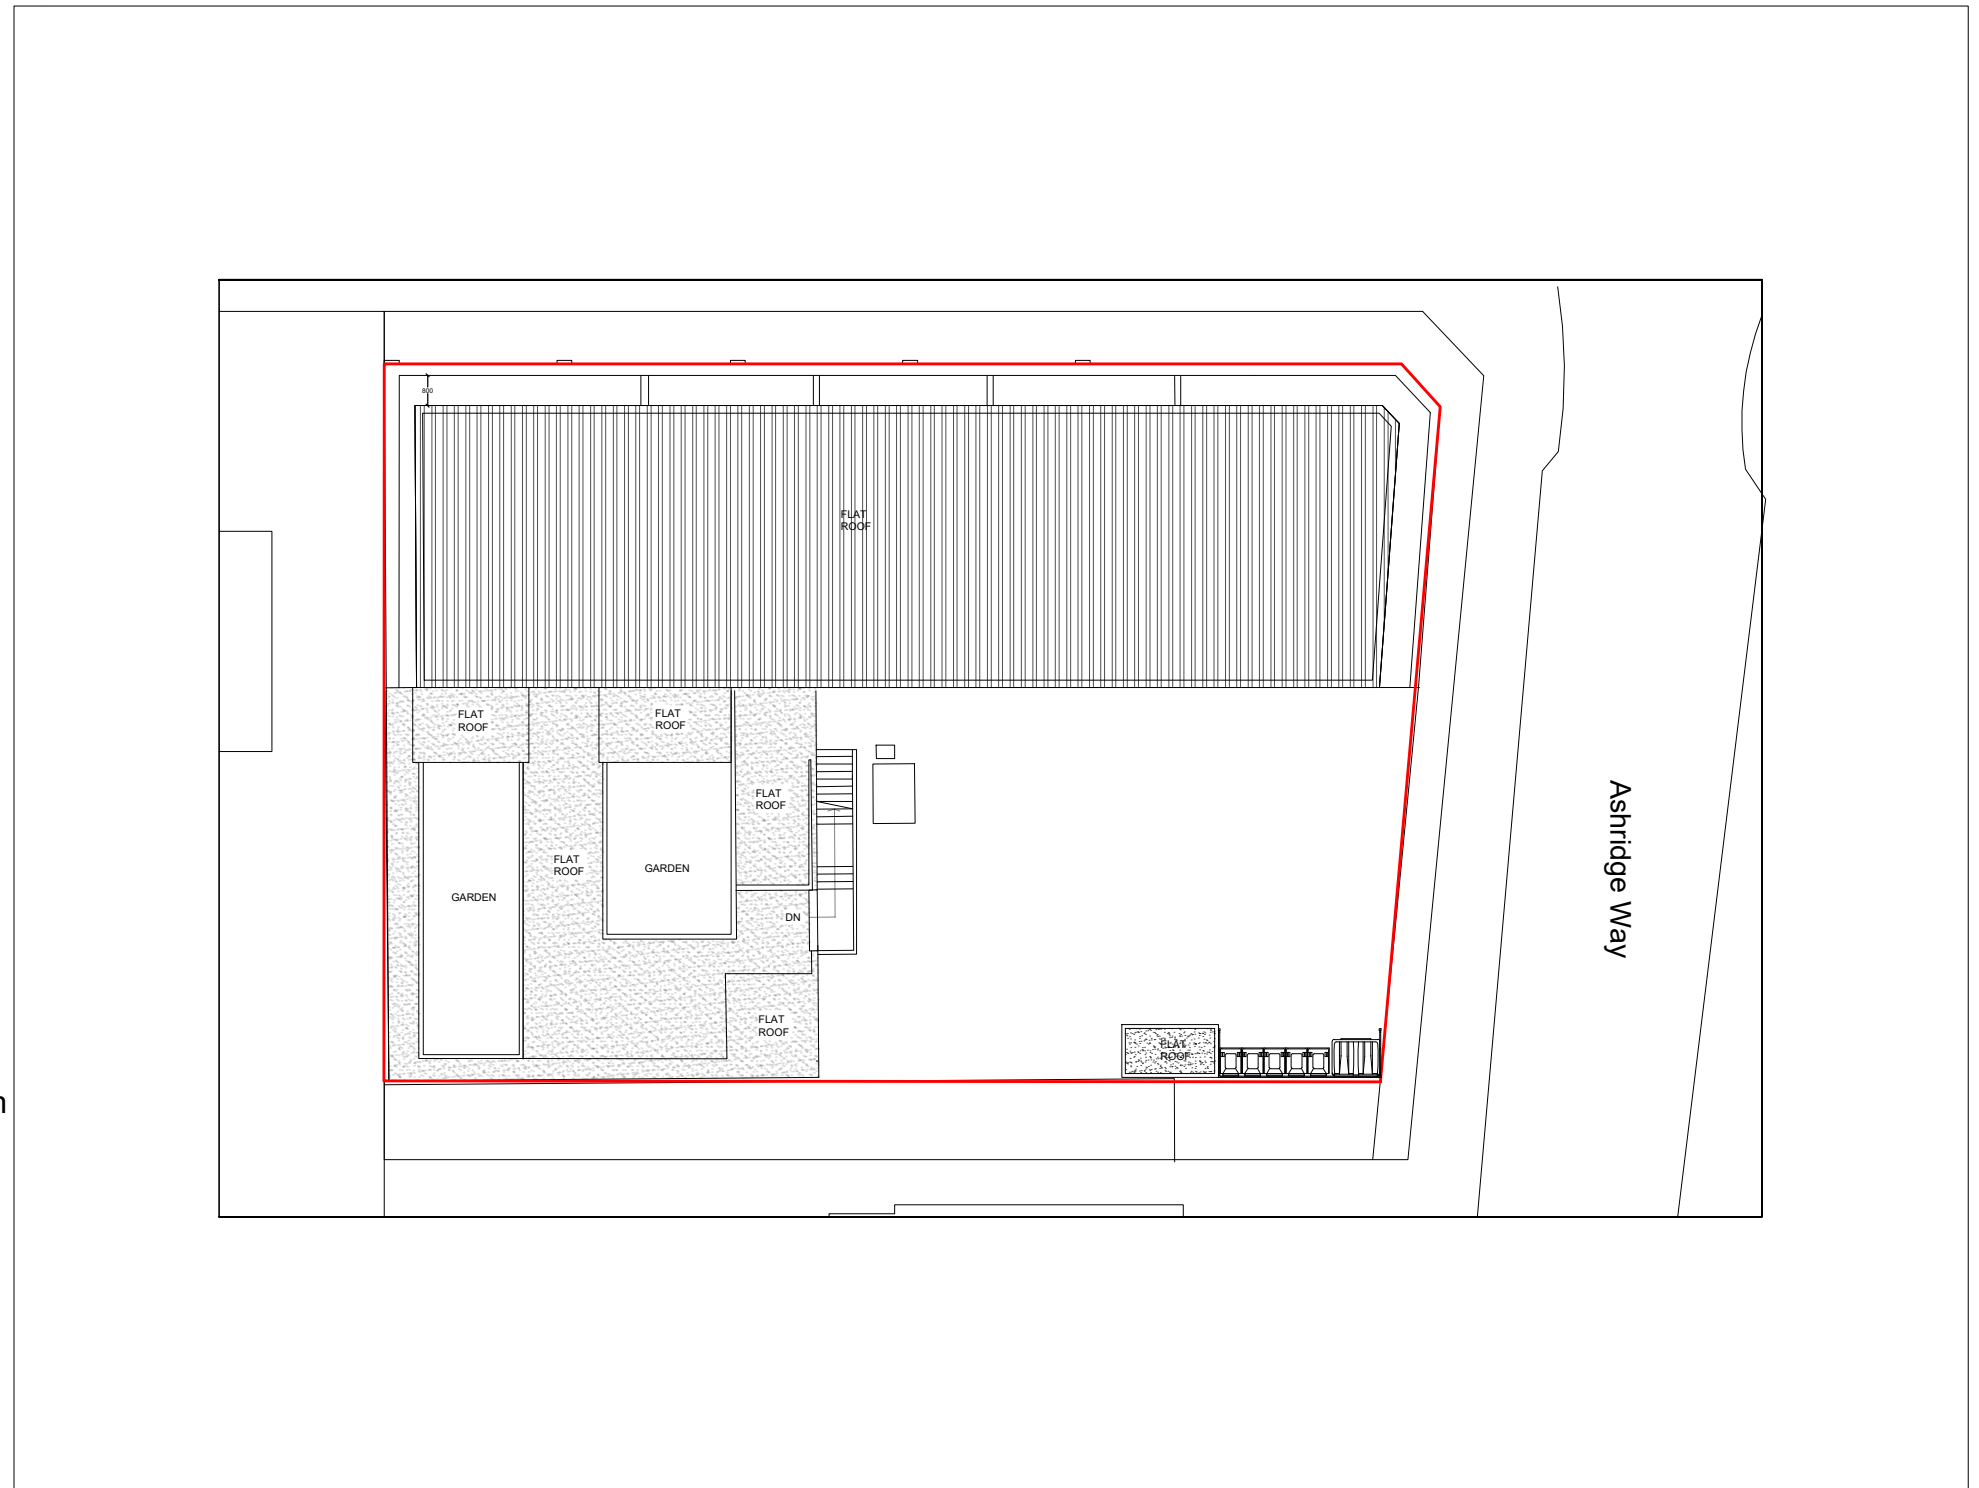

**Location Plan**

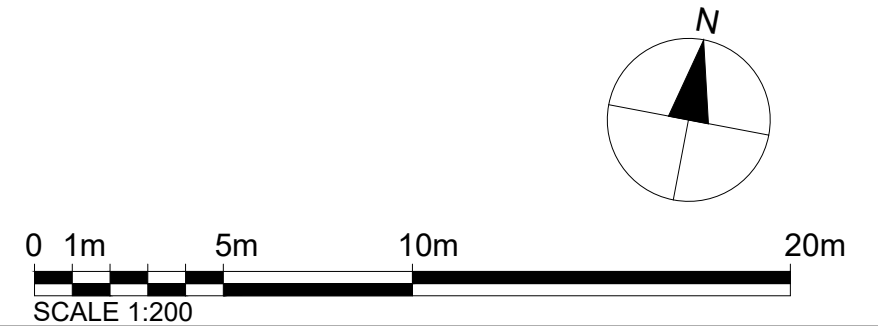

Notes.  
Contractors must verify all dimensions at the site before commencing any work.  
No construction work before Building Control approval and structural engineer confirmation.  
Any discrepancies to be reported to Gridline.  
All drawings are to be read in conjunction with all relevant drawings and specifications.


**Project No.S**

REV	DATE	DESCRIPTION	BY	CH

**PROJECT TITLE**  
192-202 Martin way  
Modern  
SM4 4AJ  
**DATE**  
April 2021

**Project No.**  
2608

**DRAWING TITLE**  
Proposed - OS Map- Location  
**CLIENT**  
Mr Braun  
**DRAWING No.**  
PR-L001  
**SCALE @ A3**  
1:1250 / 1:200  
**Drawn by:**  
Niloufar

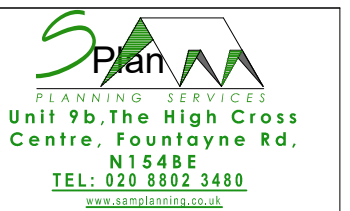

This page is intentionally left blank