
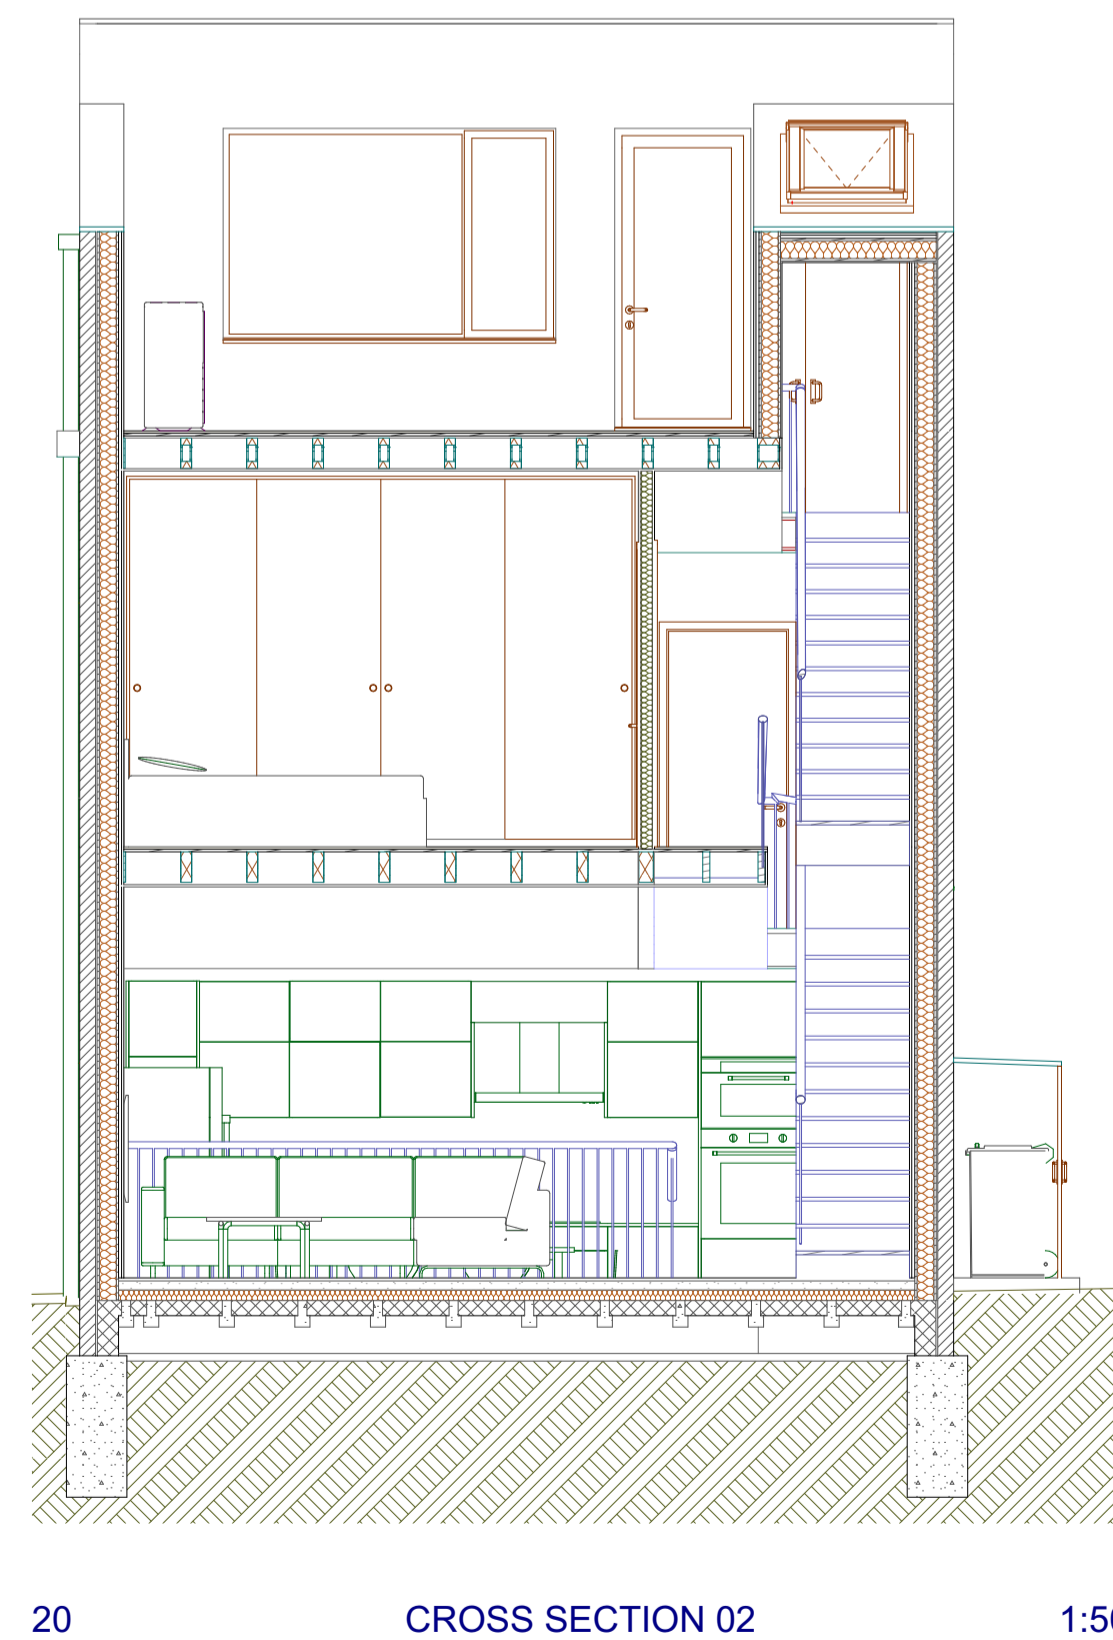
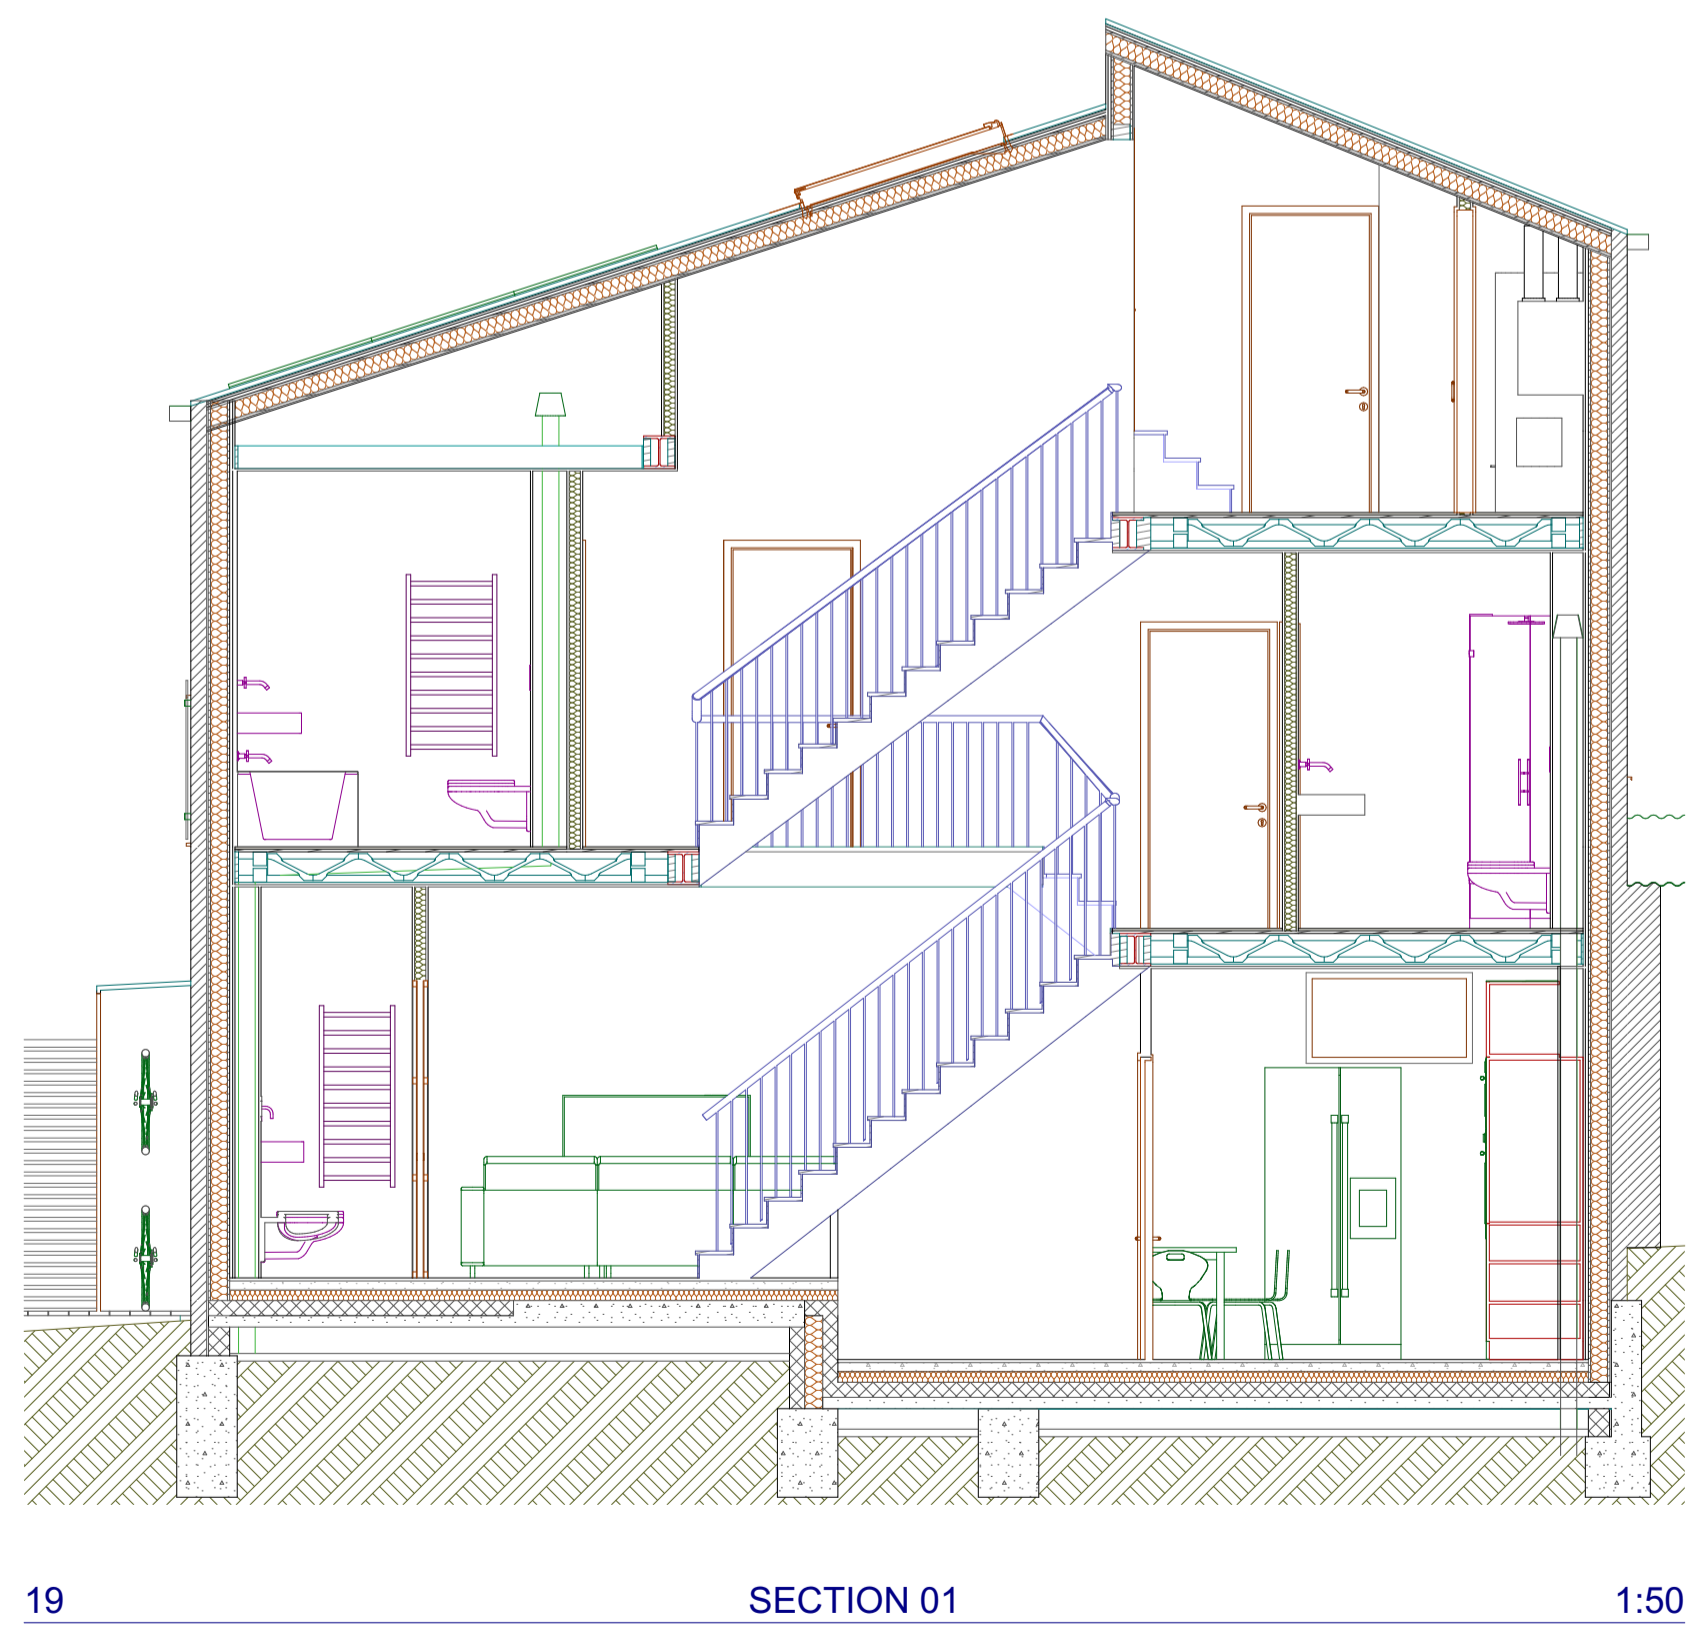
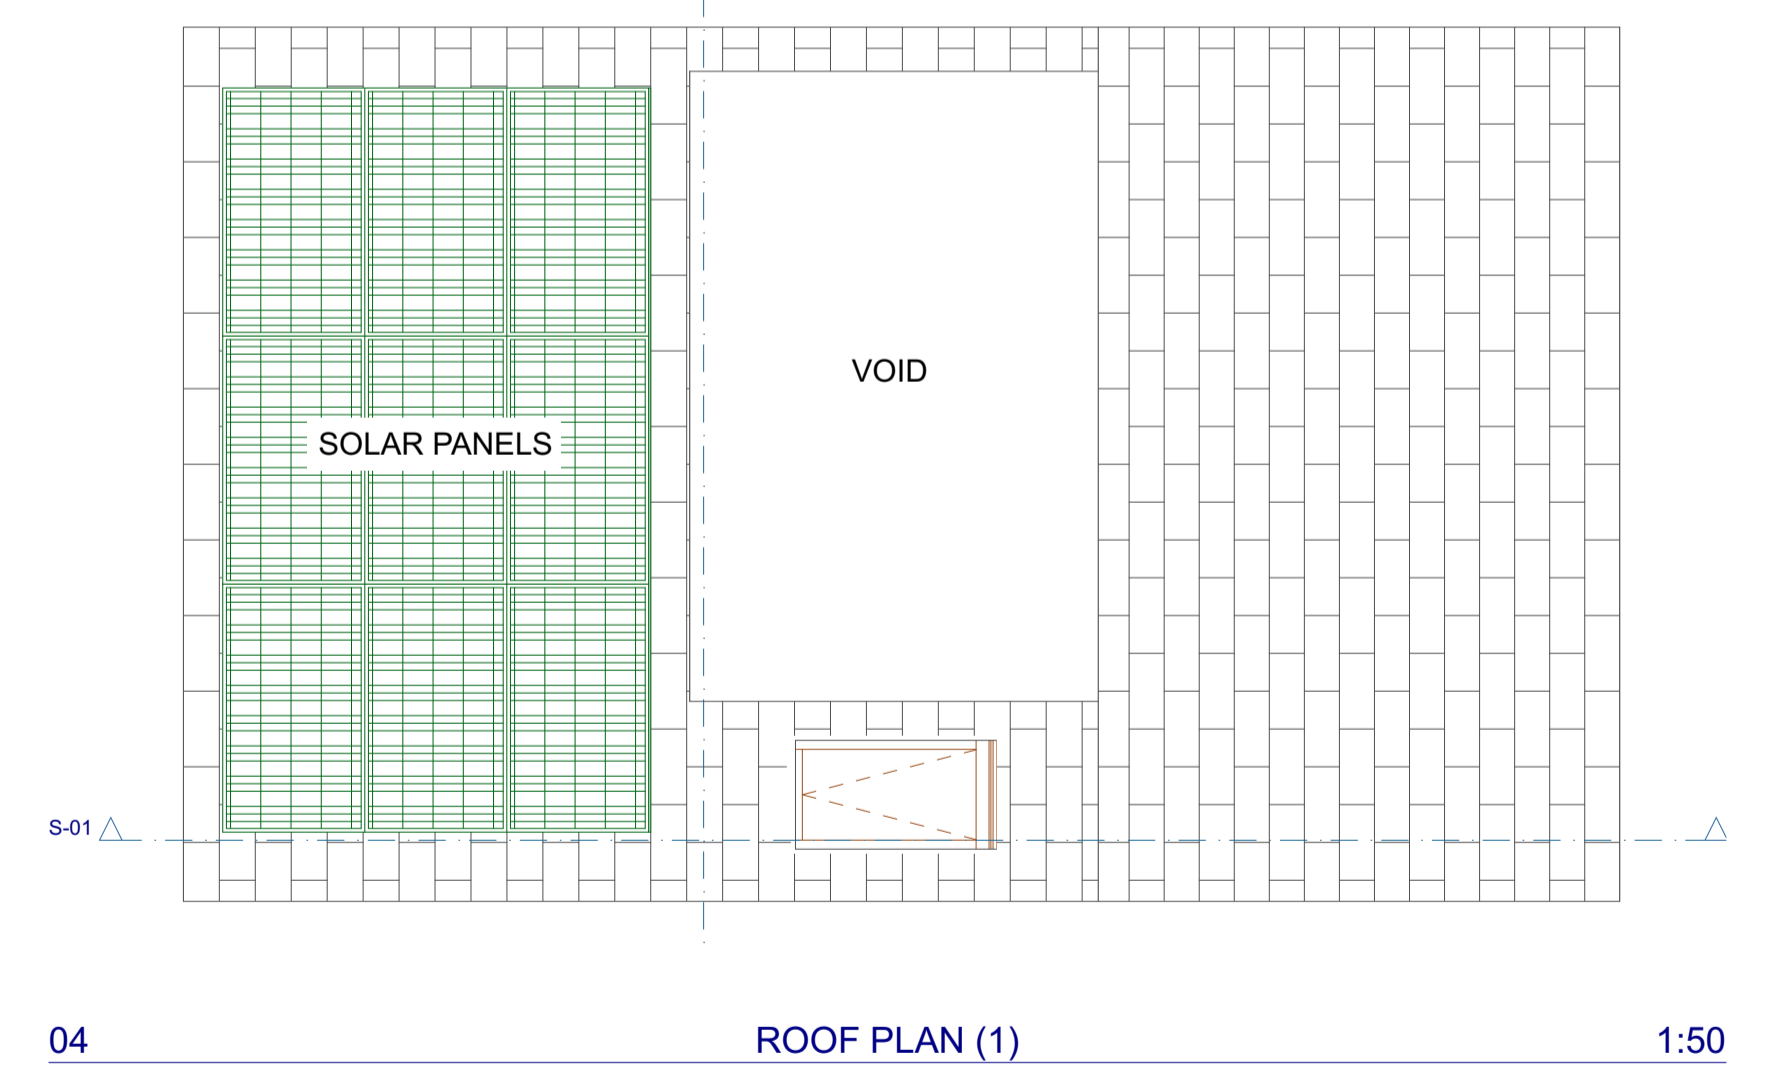
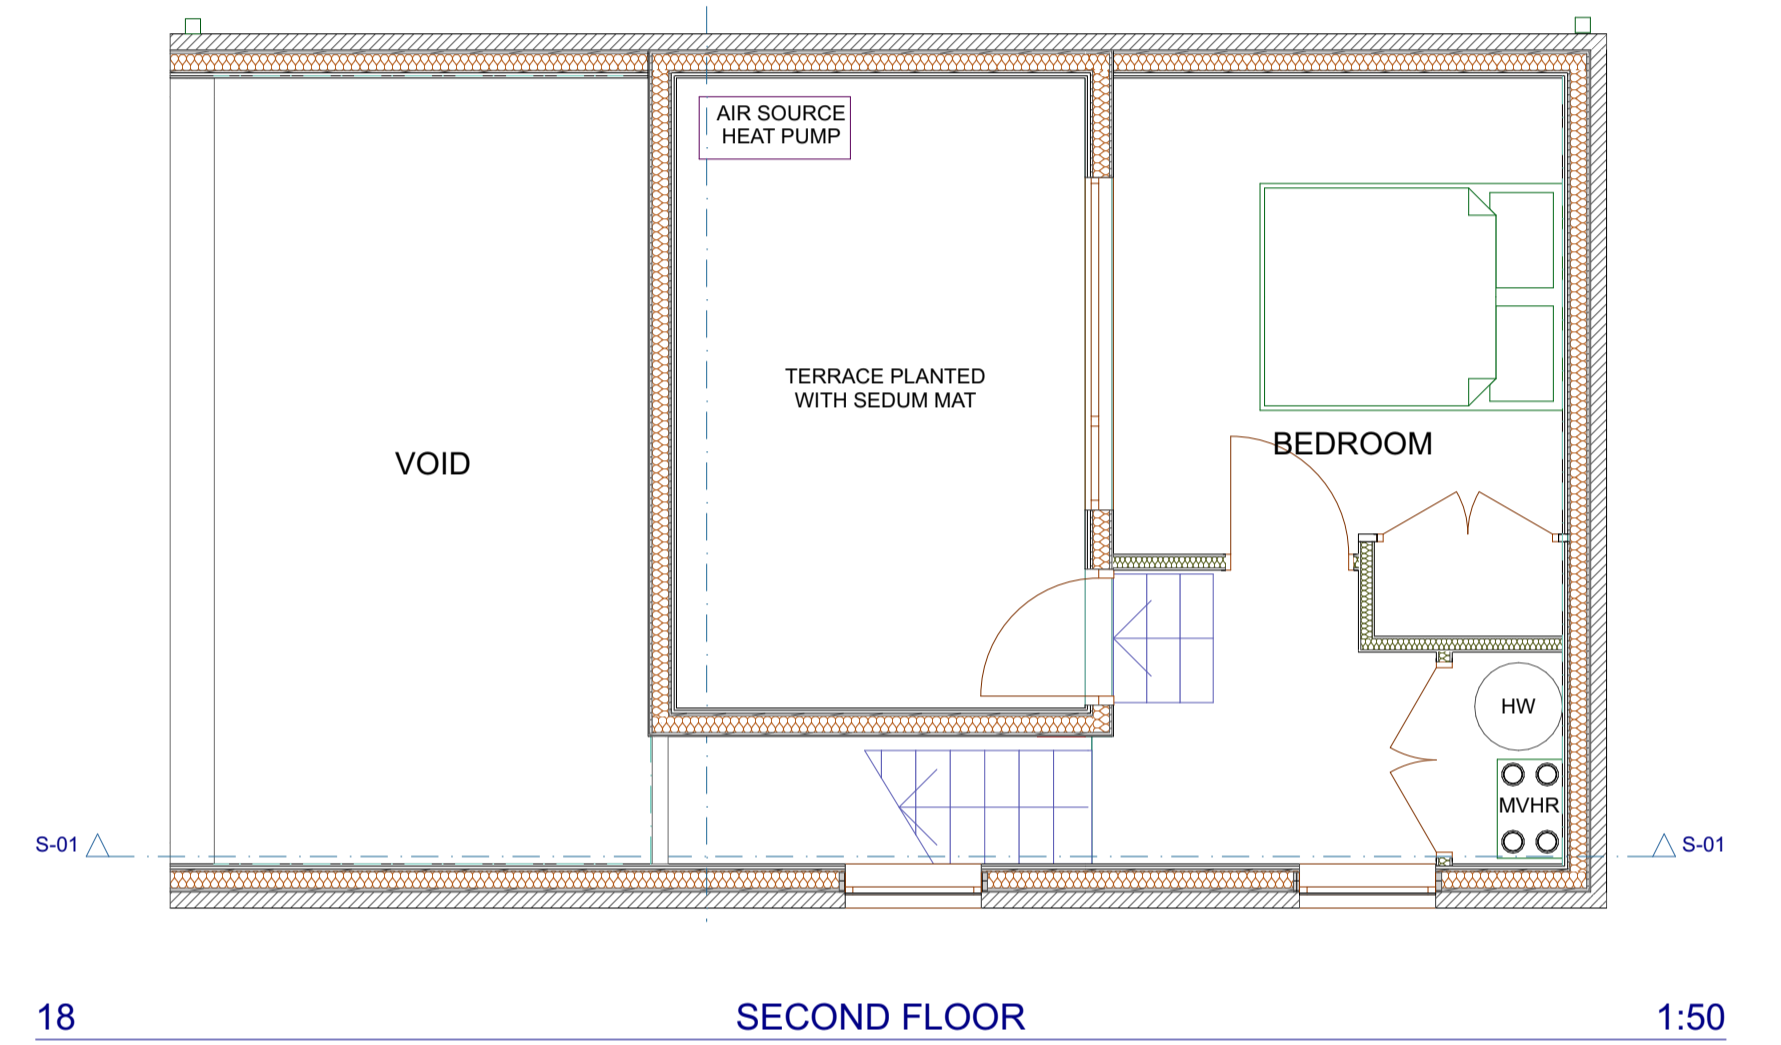
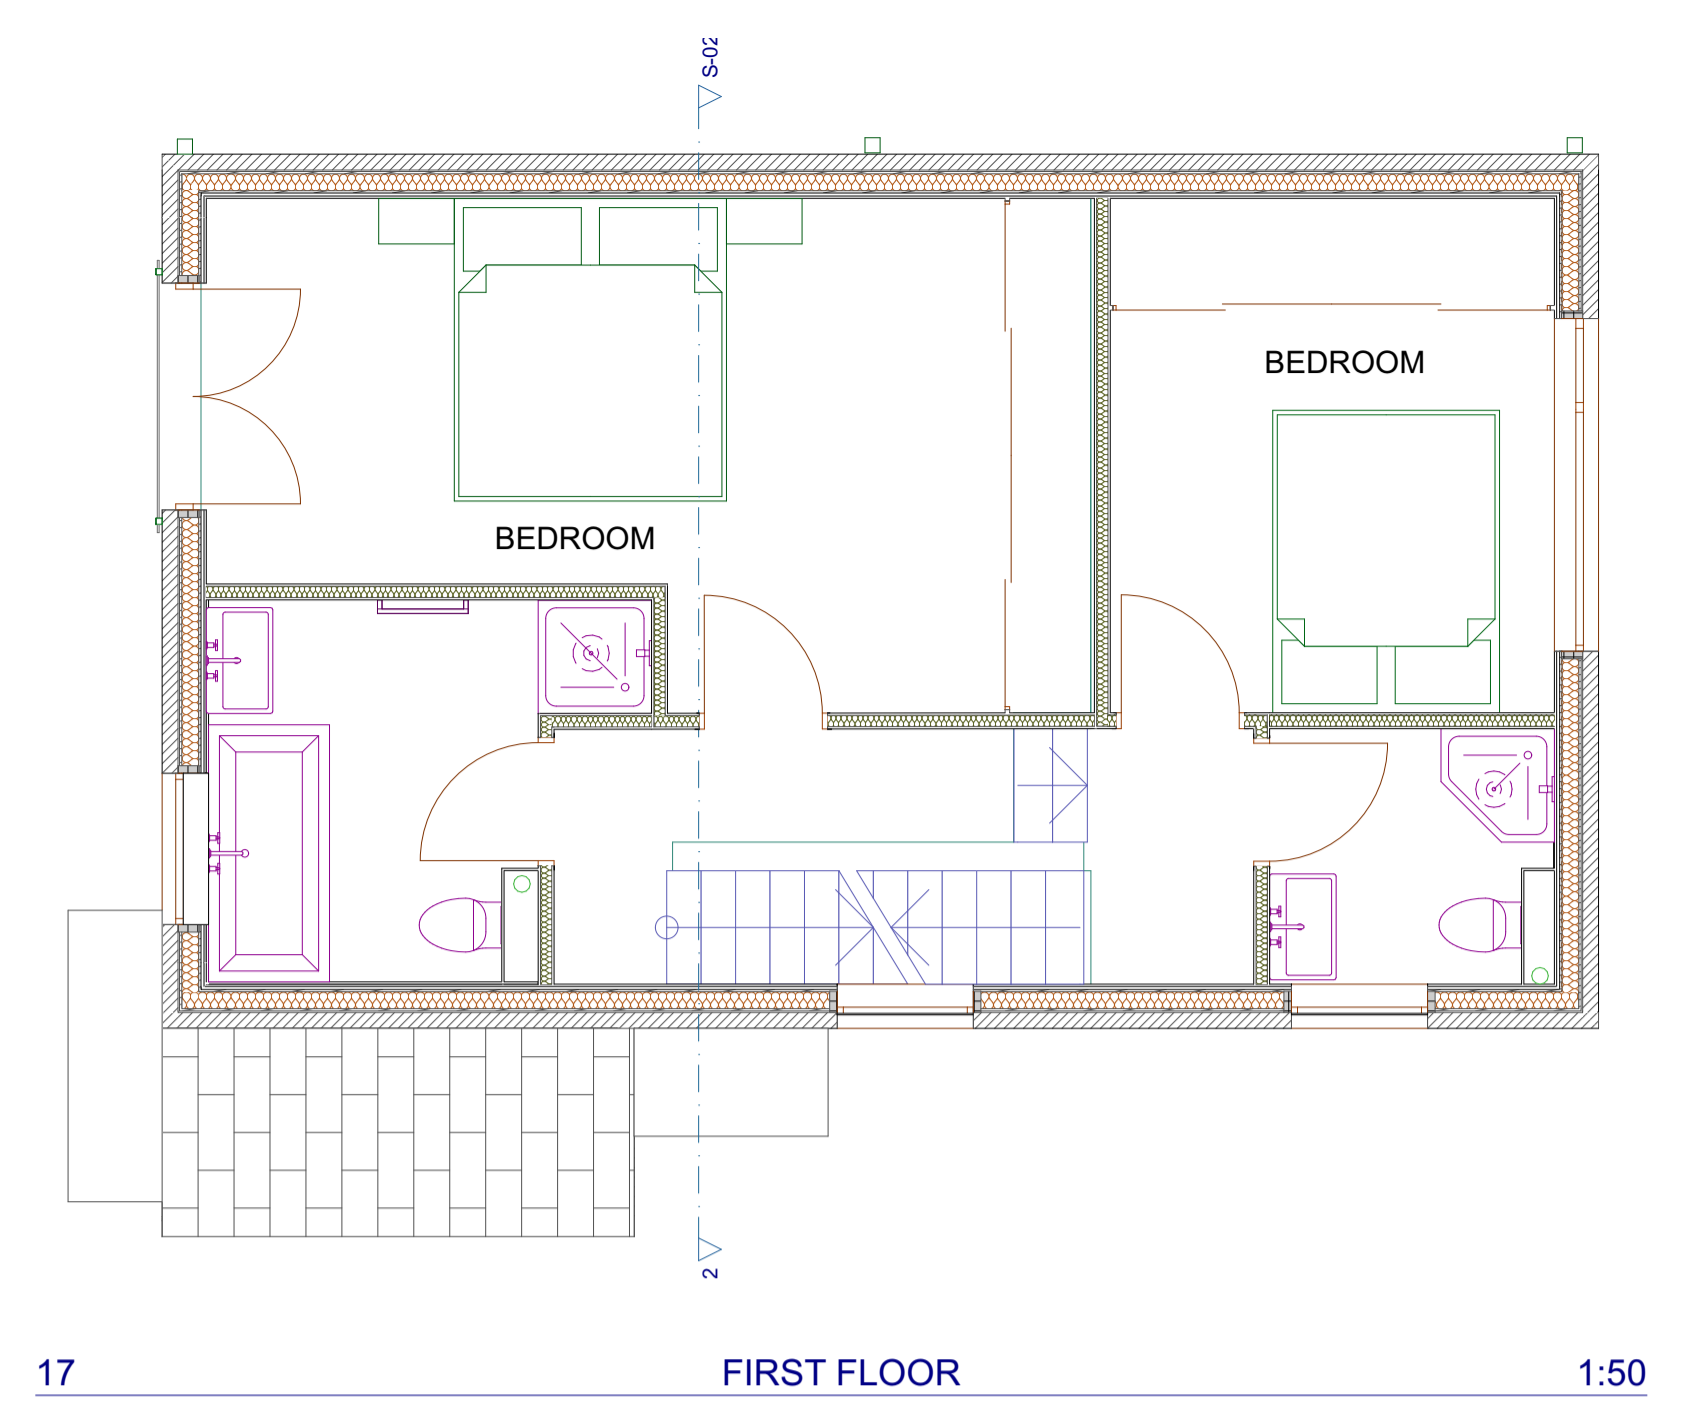


PROPOSED DRAWINGS

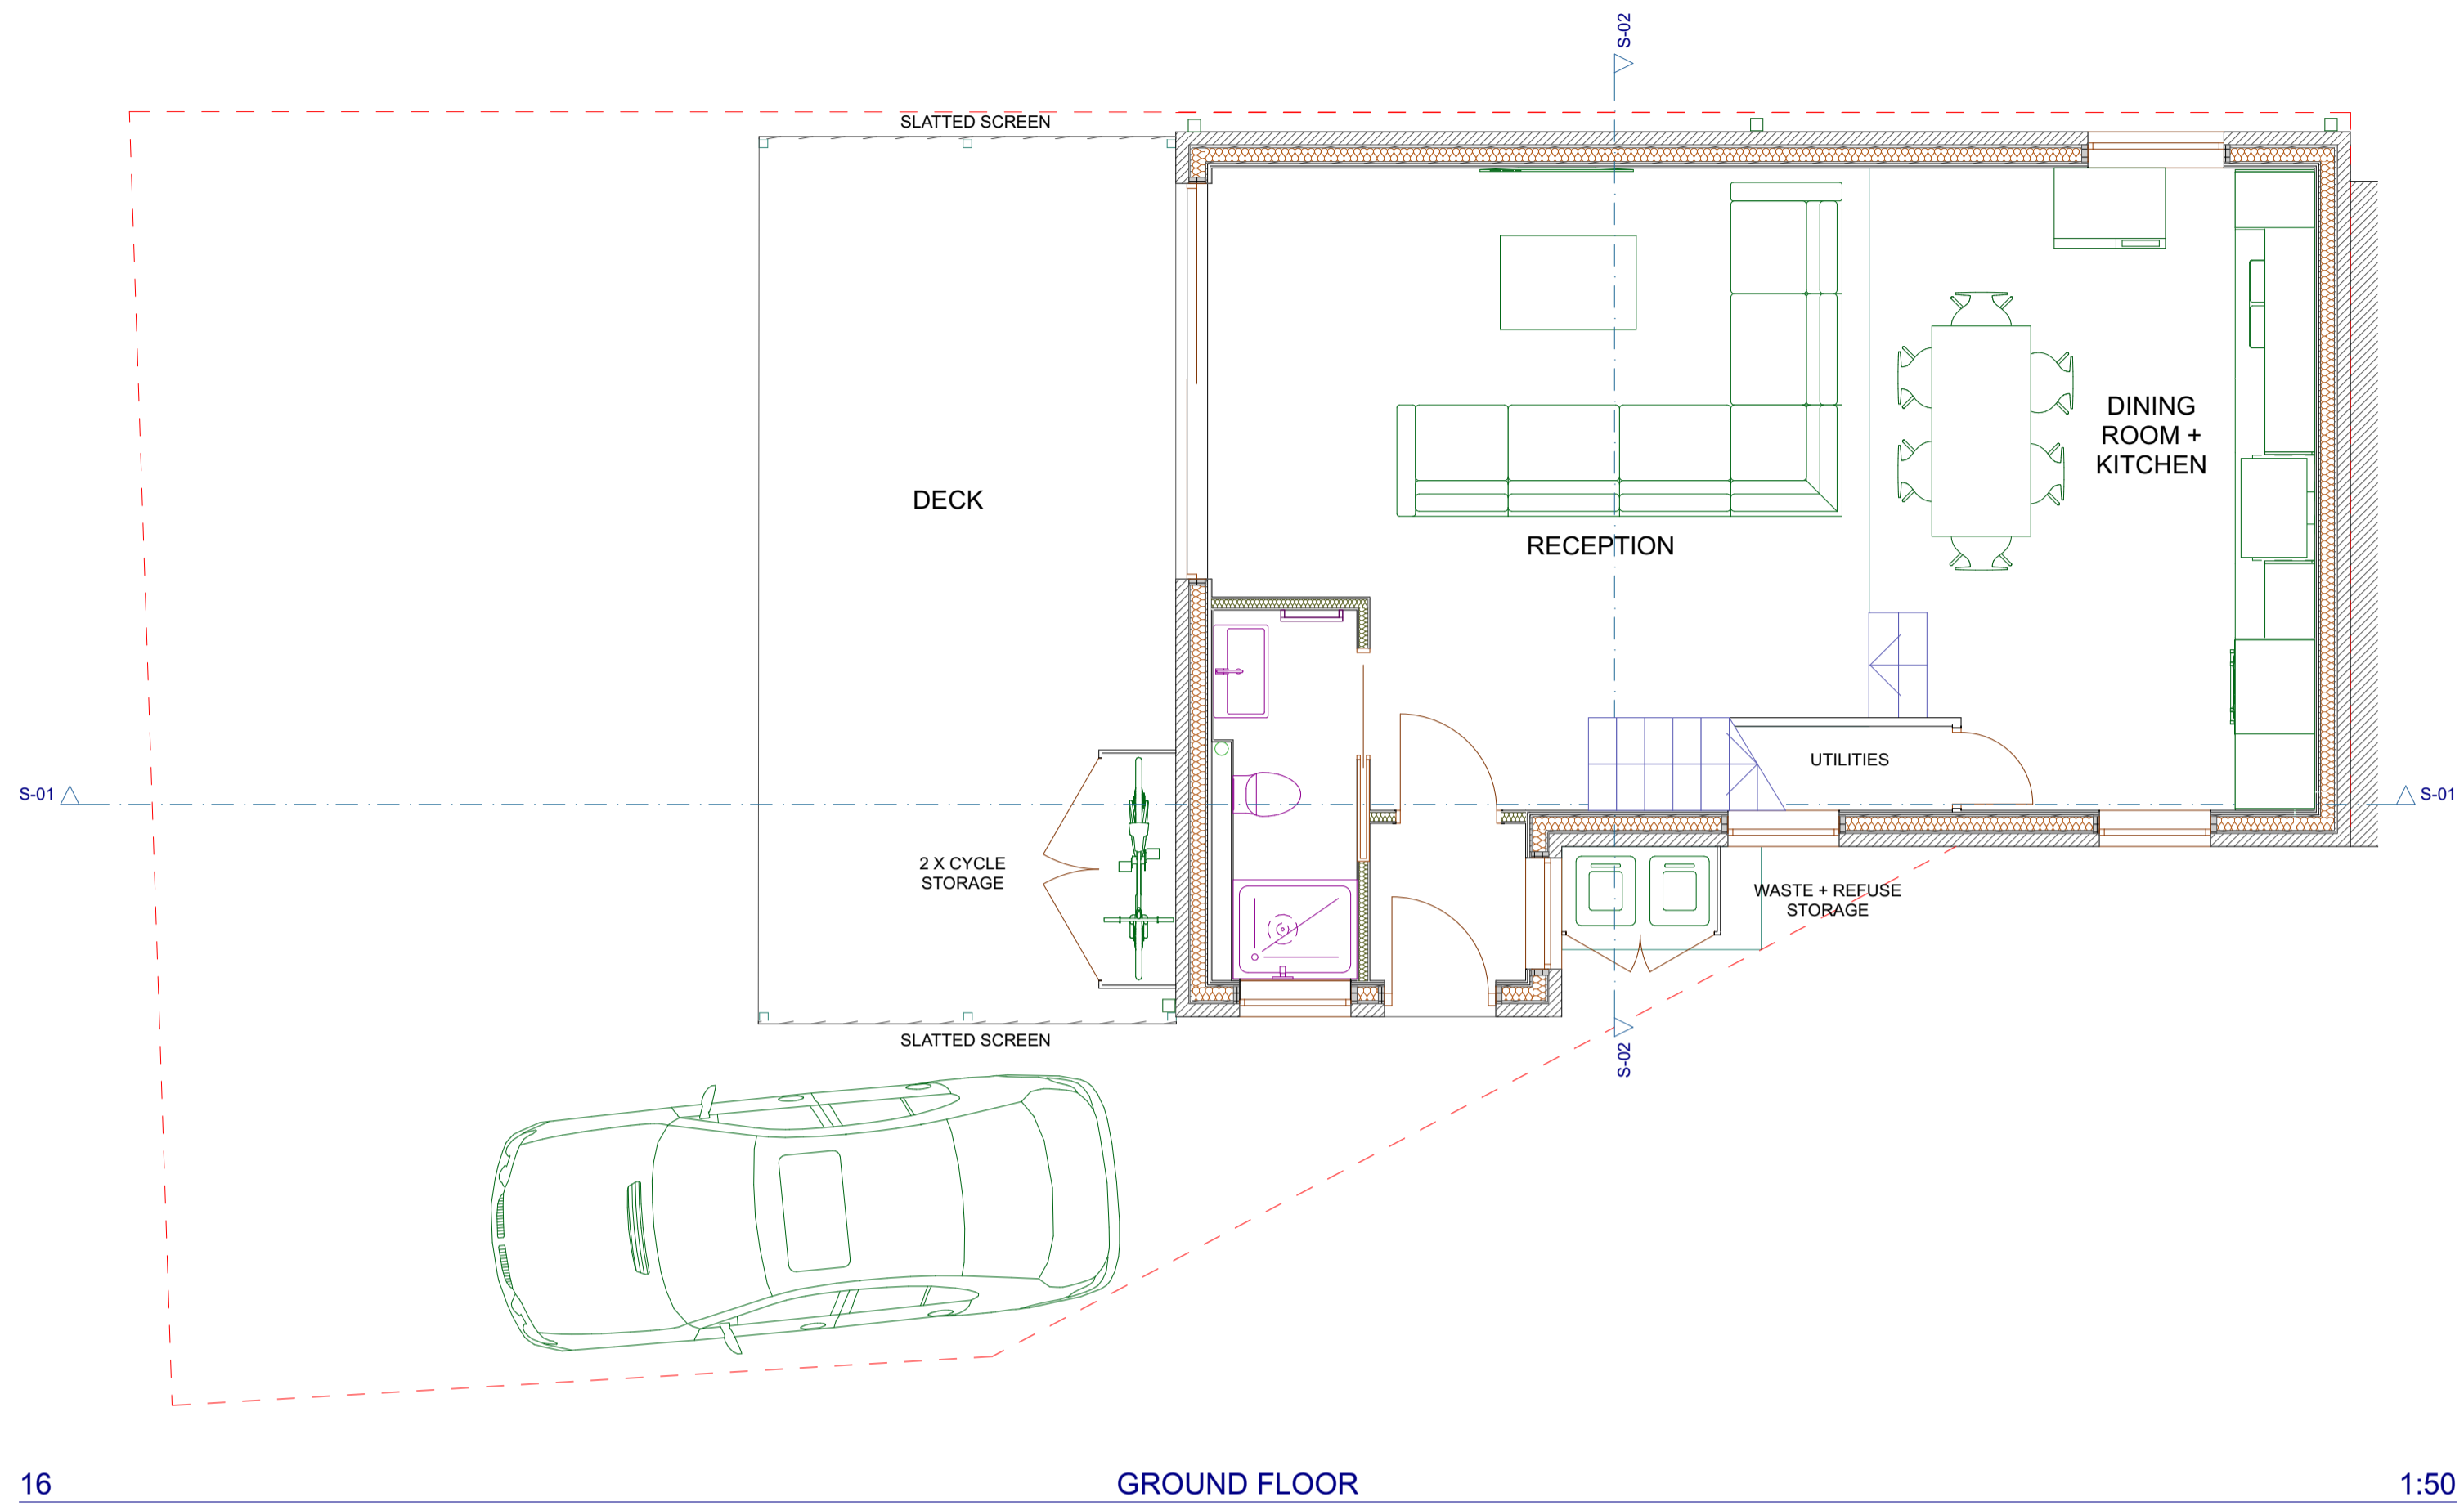

<b>INDIGO BLUE WORKS LIMITED</b> ARCHITECTURAL DESIGN SERVICES 124 ALEXANDRA ROAD LONDON SW19 7JY TEL: 020 8947 7548 FAX: 020 8947 6839 info@indigoblueworks.com	
DATE: 03/09/2021	REF:
SITE: 94 COTTENHAM PARK ROAD LONDON SW20 0DP	
DRAWING No. 3025	REVISION No. 0
SCALE: 1-50 @ A1	

© Copyright - May not be reproduced without permission

This page is intentionally left blank