

Notes:  
 Do not scale. All dimensions are in millimetres unless otherwise stated. This drawing should be read in conjunction with all relevant project information and contract documentation. All dimensions to be checked prior to fabrication and or commencement of works. All works to comply with all relevant legal standards, building regulations and warranty provider requirements. Report any discrepancies, if in doubt ask.

Rev	Status	Date	Description	Drn	Chkd
C01	A2	09-11-22	PLANNING ISSUE - S73A	JH	
C02	A2	03-03-23	PLANNING ISSUE - S73A	DL	23

Client Name:  
 AFFINITY SUTTON PROFESSIONAL SERVICES LIMITED

Project Name:  
 42 STATION ROAD

Drawing Name:  
 S73 SITE SECTION NORTH-SOUTH

Drawing Number:  
 DL0221-BPTW-S01-00-DR-A-2201

Project No:  
 22-057

Revisions:


Rev	Status	Date	Description	Drn	Chkd
C01	A2	09-11-22	PLANNING ISSUE - S73A	JH	
C02	A2	03-03-23	PLANNING ISSUE - S73A	DL	23

Rev: C02 Status: A2

Project No: 22-057 RIBA Stage: 3 Drawn By: JH Scale: 1:250 @ A1

**PLANNING ISSUE**

40 Norman Road,  
 Greenwich, London  
 SE10 9GX  
 t 020 8293 5175  
 bptw.co.uk

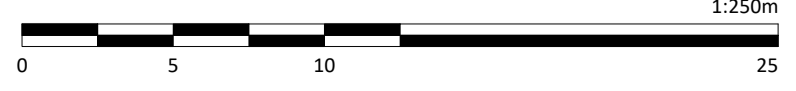

This page is intentionally left blank