


Notes:  
Do not scale. All dimensions are in millimetres unless otherwise stated. This drawing should be read in conjunction with all relevant project information and contract documentation. All dimensions to be checked prior to fabrication and or commencement of works. All works to comply with all relevant legal standards, building regulations and warranty provider requirements. Report any discrepancies, if in doubt ask.

Rev	Status	Date	Description	Drn	Chkd
C01	A2	09-11-22	PLANNING ISSUE - S73A	JH	JG

Client Name: AFFINITY SUTTON PROFESSIONAL SERVICES LIMITED					
Project Name: 42 STATION ROAD					
Drawing Name: S73 SITE SECTION COURTYARD					
Drawing Number: DL0221-BPTW-S01-00-DR-A-2203		Rev: C01	Status: A2		
Project No: 22-057	RIBA Stage: 3	Drawn By: JH	Scale: 1:250 @ A1		

**PLANNING ISSUE**

40 Norman Road,  
Greenwich, London  
SE10 9CX  
t 020 8293 5175  
bptw.co.uk

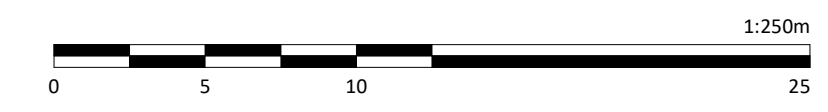

This page is intentionally left blank