


DO NOT SCALE FROM THIS DRAWING.
ALL DIMENSIONS TO BE CHECKED ON SITE.
COPYRIGHT RESERVED.

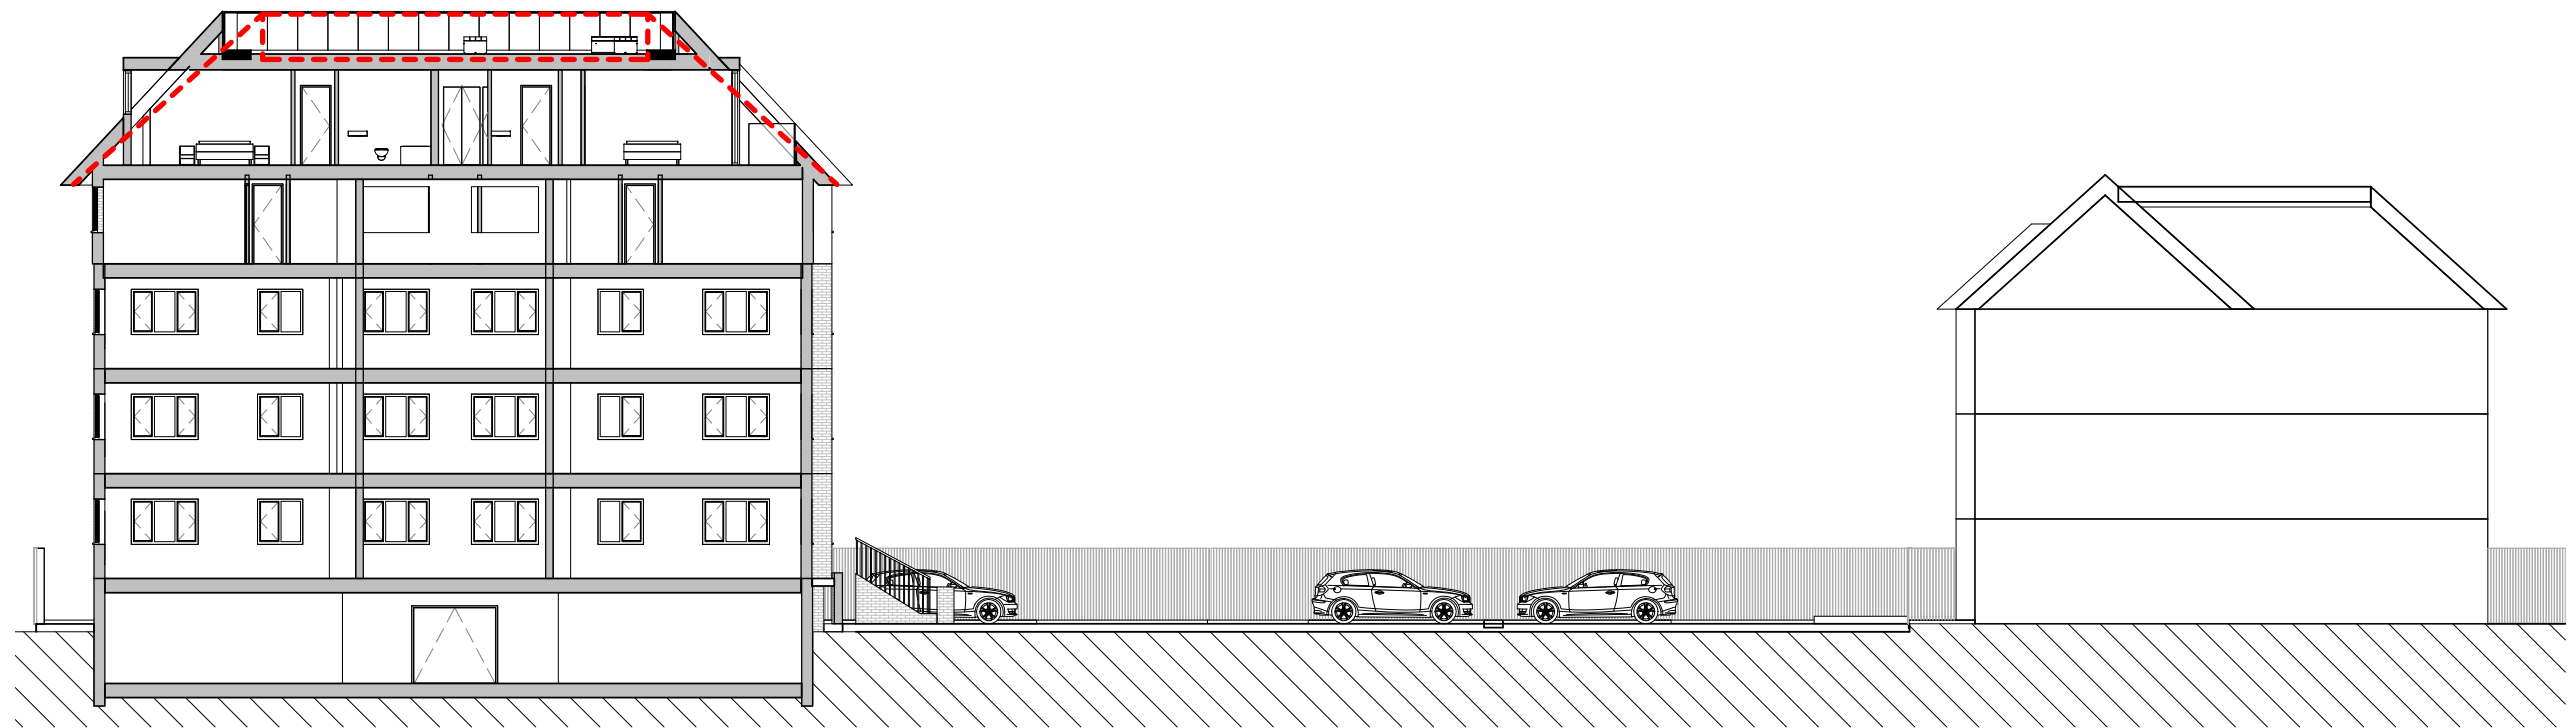

PROPOSED SECTION AA
1:200

----- Planning Application Ref: 21/P3292 highlighted in dotted red

REV/ISSUE	NOTE	DRN	DATE
H	Roof profile comparison	SR	22.11.23
G	Revised Unit 1	AG	19.12.22
F	Revised schedule of accommodation	SR	27.10.22
E	Roof pitch and floor area increased	AG	25.10.22
D	Glazed Access to roof amenity	AG	17.12.21
C	Client's comments addressed	SR	13.12.21
B	Drawings amended to survey	AG	01.12.21
A	Full Planning Application	AG	29.07.21


SCALE	DATE	DRN	CHK
1:200@A3	31/03/2020	SR	MH

PROJECT
Burlington Gate, 42 Rothesay Ave, London SW20 8JU

DRAWING
Proposed Section AA

bubble architects STUDIO 205 THE BUSWORKS
39-41 NORTH ROAD
LONDON N7 9DP
WWW.BUBBLEARCHITECTS.CO.UK

JOB NO	DRAWING NO	REV
019036	X-AA-D-019/1	H

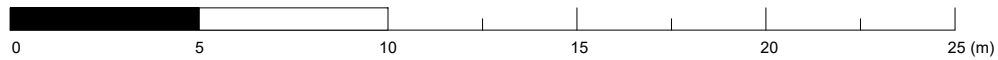

This page is intentionally left blank