

Page 19

This map is based on Ordnance Survey material with the permission of Ordnance Survey on behalf of HMSO. Unauthorised reproduction infringes Crown Copyright and may lead to prosecution or Civil proceedings. London Borough of Merton 100019259. 2012.

8

Coombe Lane

Scale 1/1272




Date 2/9/2014

London Borough of Merton  
 100 London Road  
 Morden  
 Surrey  
 SM4 5DX



DEVELOPMENT CONTROL

NOTE - Responsibility is not accepted for errors made by others in scaling from this drawing. All construction information should be taken from figured dimensions only

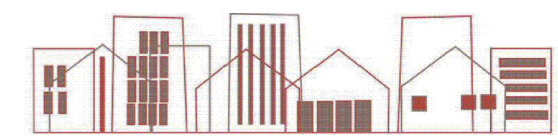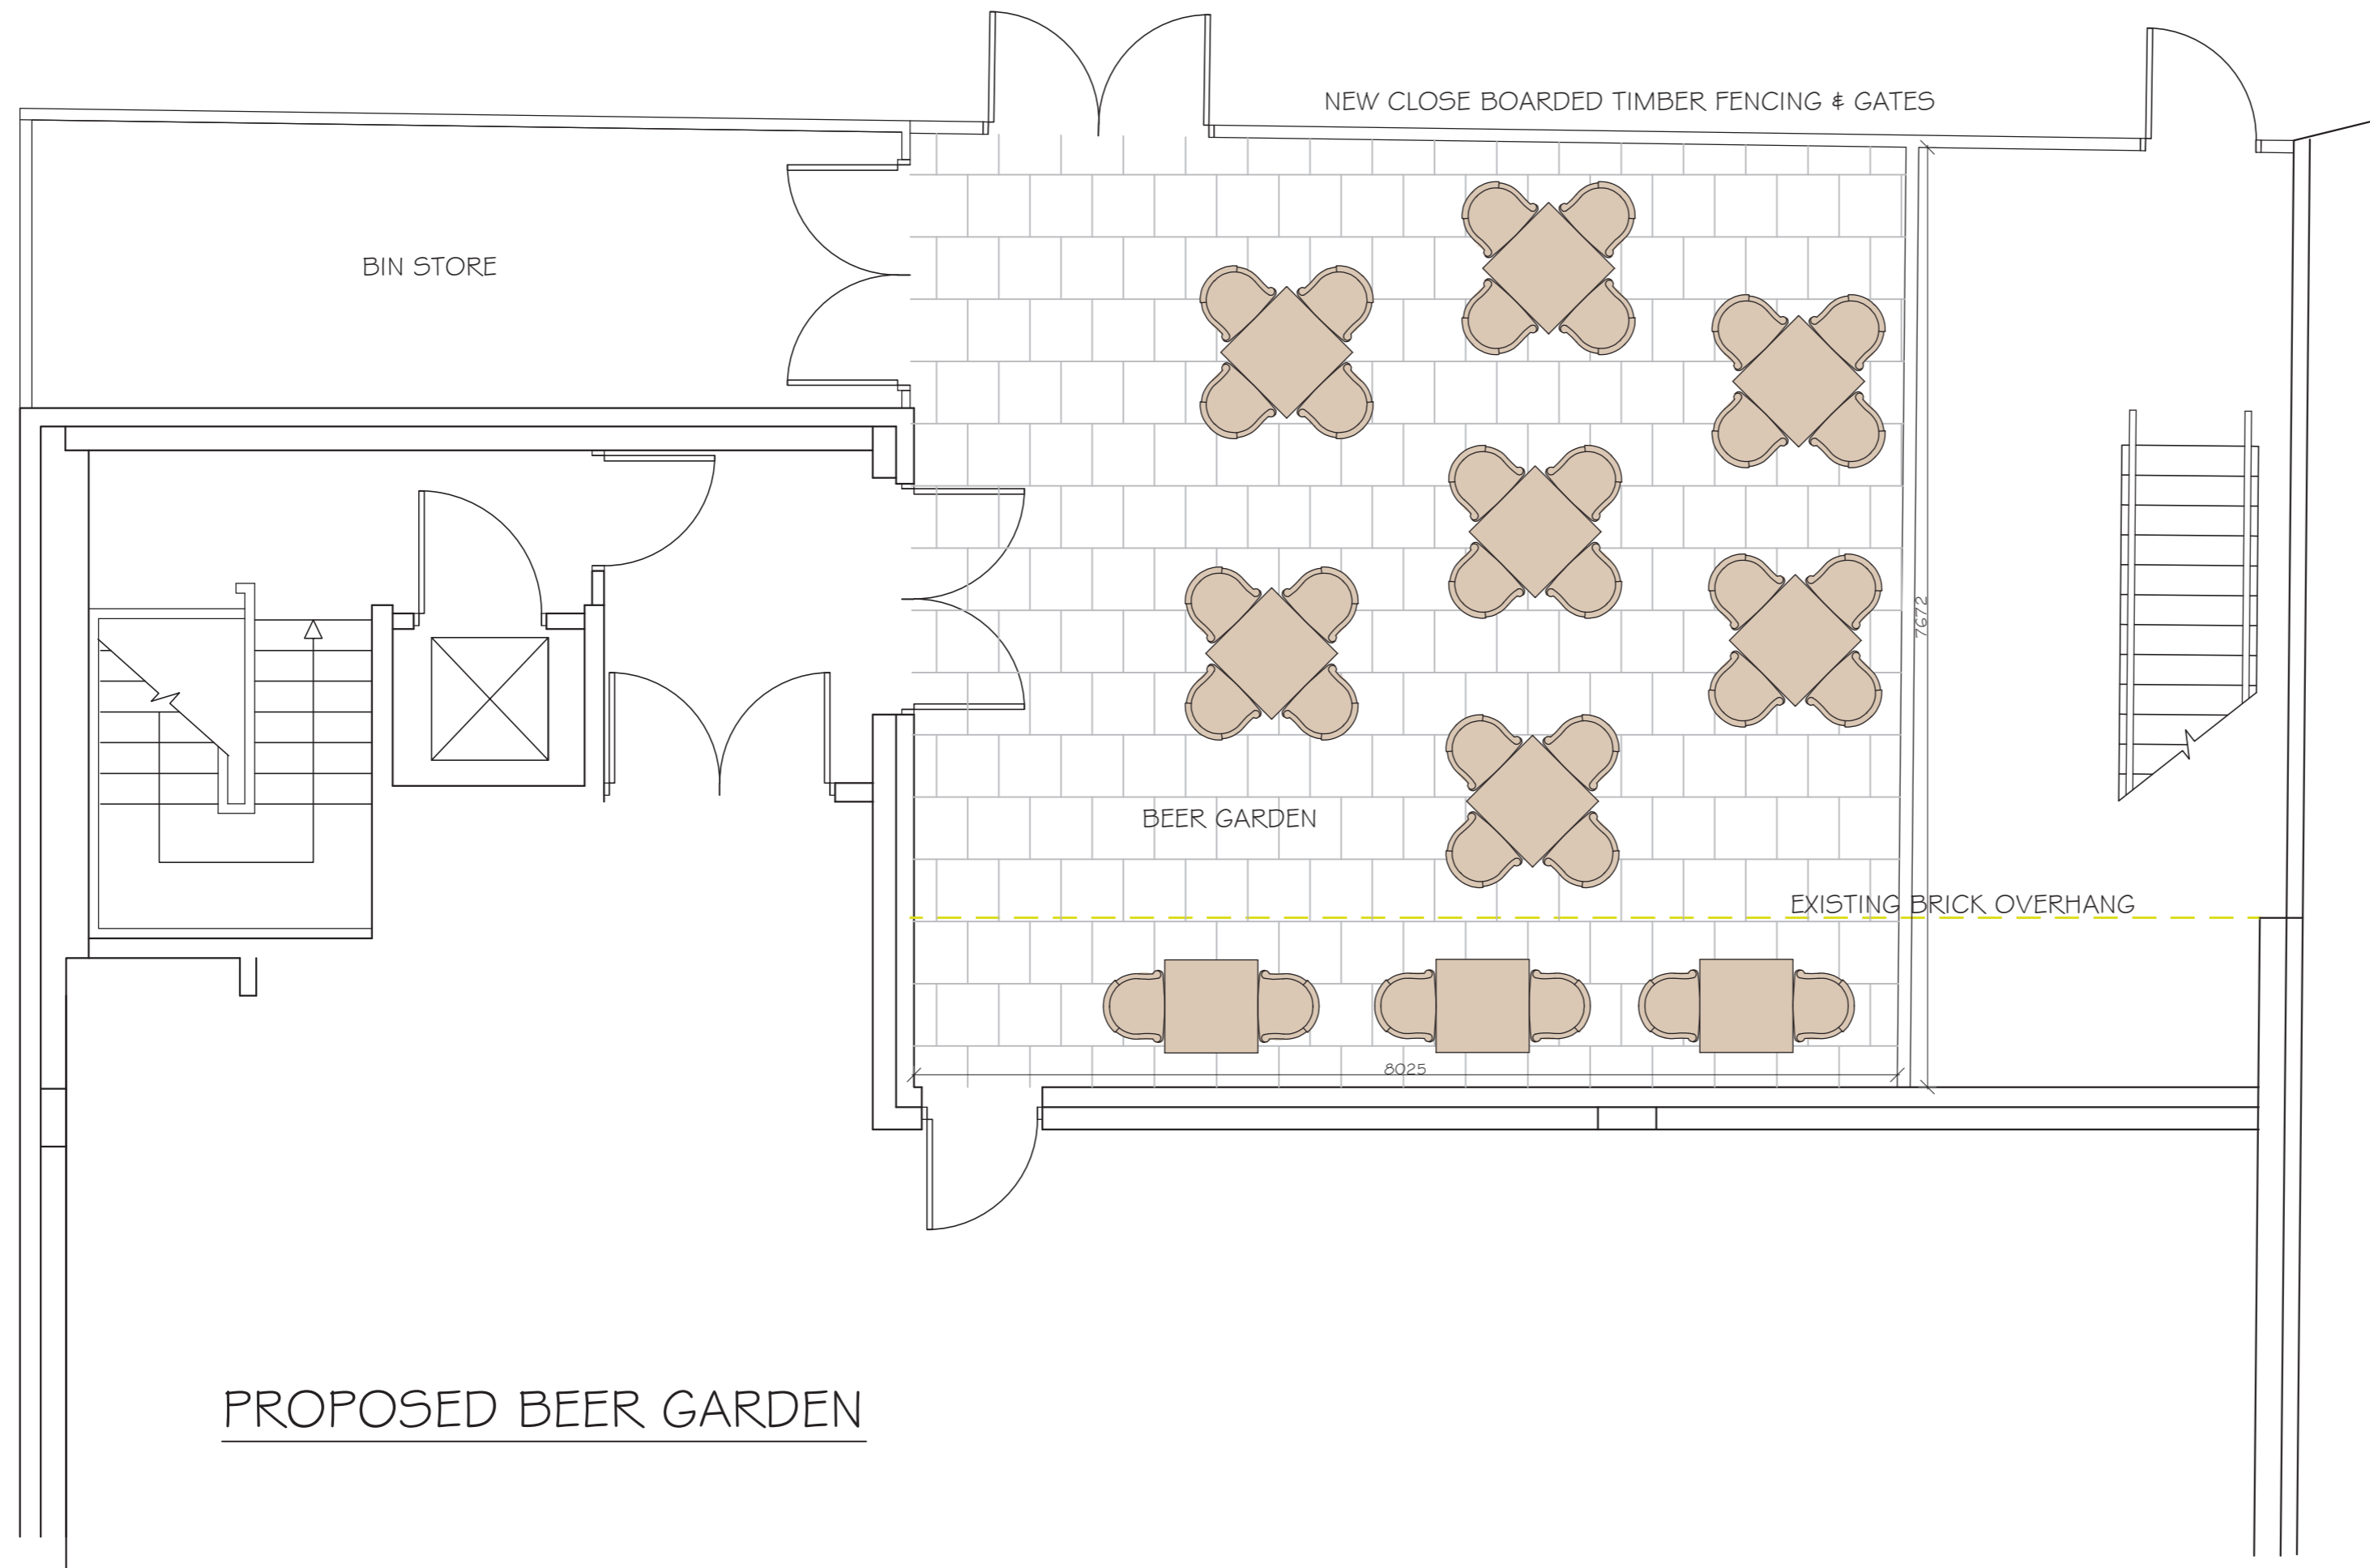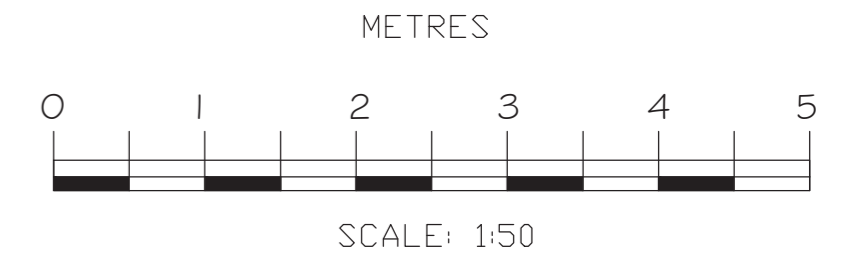

**K d paine & associates ltd**

architectural & construction consultants  
project managers interior designers

Adur Business Centre Little High Street,  
Shoreham by Sea, West Sussex, BN43 5EG.  
t: +44 (0)1273 467518 f: +44 (0)1273 467520  
e-mail: info@kdpaine.co.uk

CLIENT	JD WETHERSPOON PLC	
PROJECT	PUB NO: 2147 THE EDWARD RAYNE RAYNES PARK	
DRAWING	PROPOSED BEER GARDEN	
SCALE	A2/1:50	DATE
PROJECT No	7062	DATE
DRAWING No	PL-04	DRAWN
REVISION		AKS