

Proposed South Site Elevation

5 PEREGRINE WAY, SW19 4RN

BROOKS PRACTICE

Dwg. No: **P 21 Rev D**

ARCHITECTS - SPACE PLANNERS - DESIGNERS

Scale: **1:50 @A3**

94 Amity Grove London SW20 0LJ

Date: **May 2014**


Tel: +44 (0)208 9713298
kbrooksarchitect @AOL.com

www.brookspractice.com



NOTE: All dimensions are in millimetres.
Do not scale off the drawings and report
any discrepancy to the architect.

© Design and Drawings cannot be reproduced or used in any
form without the written consent of the company. All electronic
files will remain property of The Brooks Practice.
Drawings for planning purposes only.

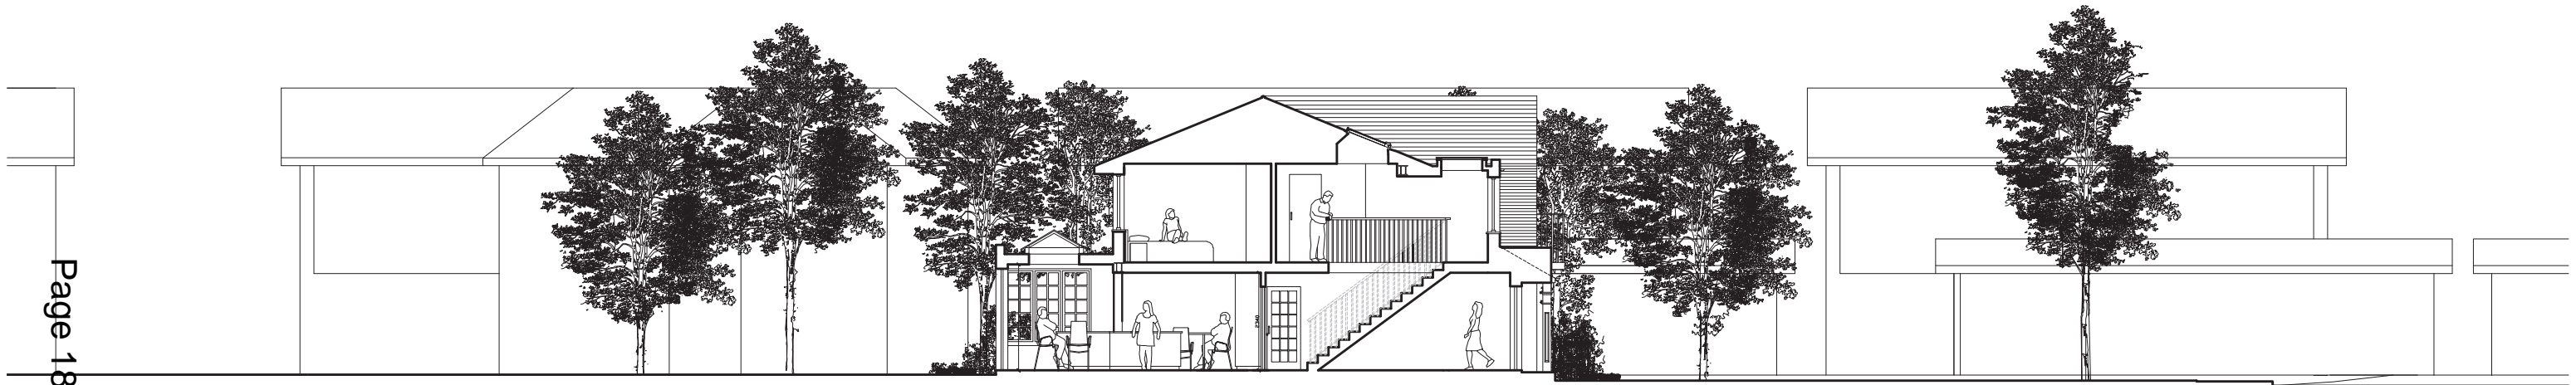

Proposed Site Section A-A

5 PEREGRINE WAY, SW19 4RN

BROOKS PRACTICE

Drawing: **Proposed Site Section A-A**

ARCHITECTS - SPACE PLANNERS - DESIGNERS

Dwg. No: **P 23 Rev D**

94 Amity Grove London SW20 0LJ

Scale: **1:180 @A3**

Tel: +44 (0)208 9713298

Date: **May 2014**


kbrooksarchitect@AOL.com

www.brookspractice.com



NOTE: All dimensions are in millimetres. Do not scale off the drawings and report any discrepancy to the architect.

© Design and Drawings cannot be reproduced or used in any form without the written consent of the company. All electronic files will remain property of The Brooks Practice. Drawings for planning purposes only.

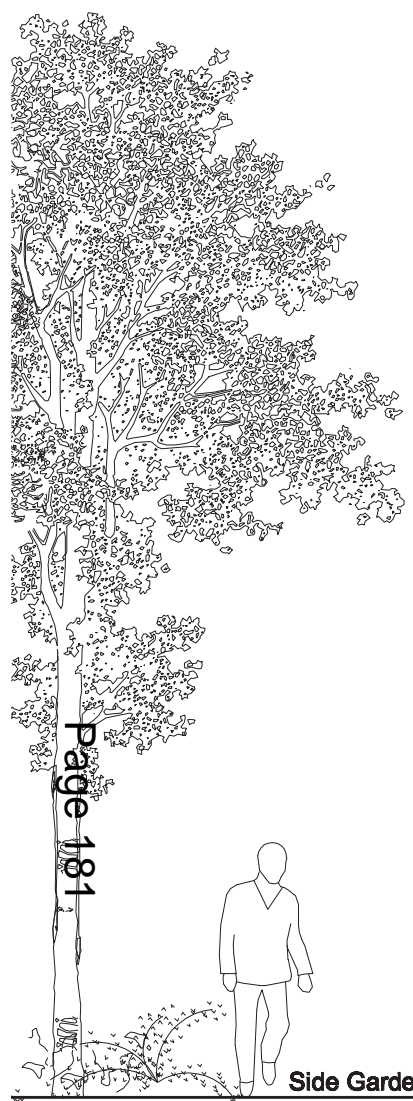

Page 181



Proposed Section B-B



5 PEREGRINE WAY, SW19 4RN **BROOKS PRACTICE**
 ARCHITECTS - SPACE PLANNERS - DESIGNERS
 Drawing: Proposed Section B-B
 Dwg. No: P17 Rev A
 Scale: 1:80 @A3
 Date: June 2014
 94 Amity Grove London SW20 0LJ
 Tel: +44 (0)208 9713298
 kbrooksarchitect@AOL.com
 www.brookspractice.com

NOTE: All dimensions are in millimetres. Do not scale off the drawings and report any discrepancy to the architect.
 © Designs and Drawings cannot be reproduced or used in any form without the written consent of the company. All electronic files will remain property of The Brooks Practice. Drawings for planning purposes only.

This page is intentionally left blank