



Page 45

DATUM
30.00

KEY
--- Site boundary

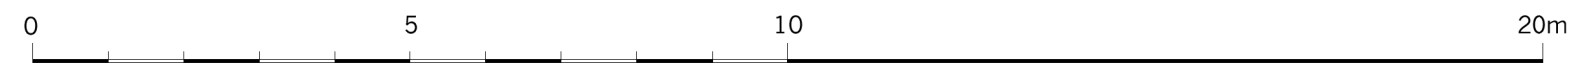

MBA, 1 Compton Road
Wimbledon, London SW19 7QA
Phone +44 (0) 20 8946 4141
Fax +44 (0) 20 8946 2299
Email mba@marcus-beale.co.uk
www.marcus-beale.co.uk

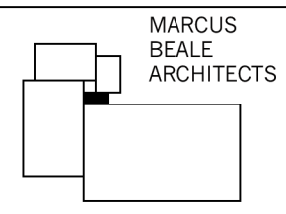

Revisions
Rev. P2: 6.10.2014 Issued to Planning. Garage extension set back, reduced in size, roof pitch altered to match existing main roof, roof material changed to slate.
Rev. P1: 11.08.2014 Issued to Planning


34 DENMARK AVE SW19 4HQ		PROPOSED
SIDE NW ELEVATION		
Scale 1:100@A3	Drawn VM	615/ 13 P2
Date FEB/2014	Check KP	



Rev P2: 03.10.2014 Side extension modified
 Rev P1: 24.09.2014 Issued to Planning

Revisions

MBA, 1 Compton Road
 Wimbledon, London SW19 7QA
 Phone +44 (0) 20 8946 4141
 Fax +44 (0) 20 8946 2299
 Email mba@marcus-beale.co.uk
 www.marcus-beale.co.uk

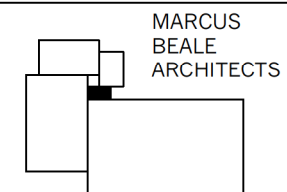

MARCUS
 BEALE
 ARCHITECTS


34 DENMARK AVE SW19 4HQ		PROPOSED
STREET VIEW ELEVATION		
Scale NTS	Drawn VM	615/ SK 12 P2
Date SEP/2014	Check KP	



Slate



Zinc

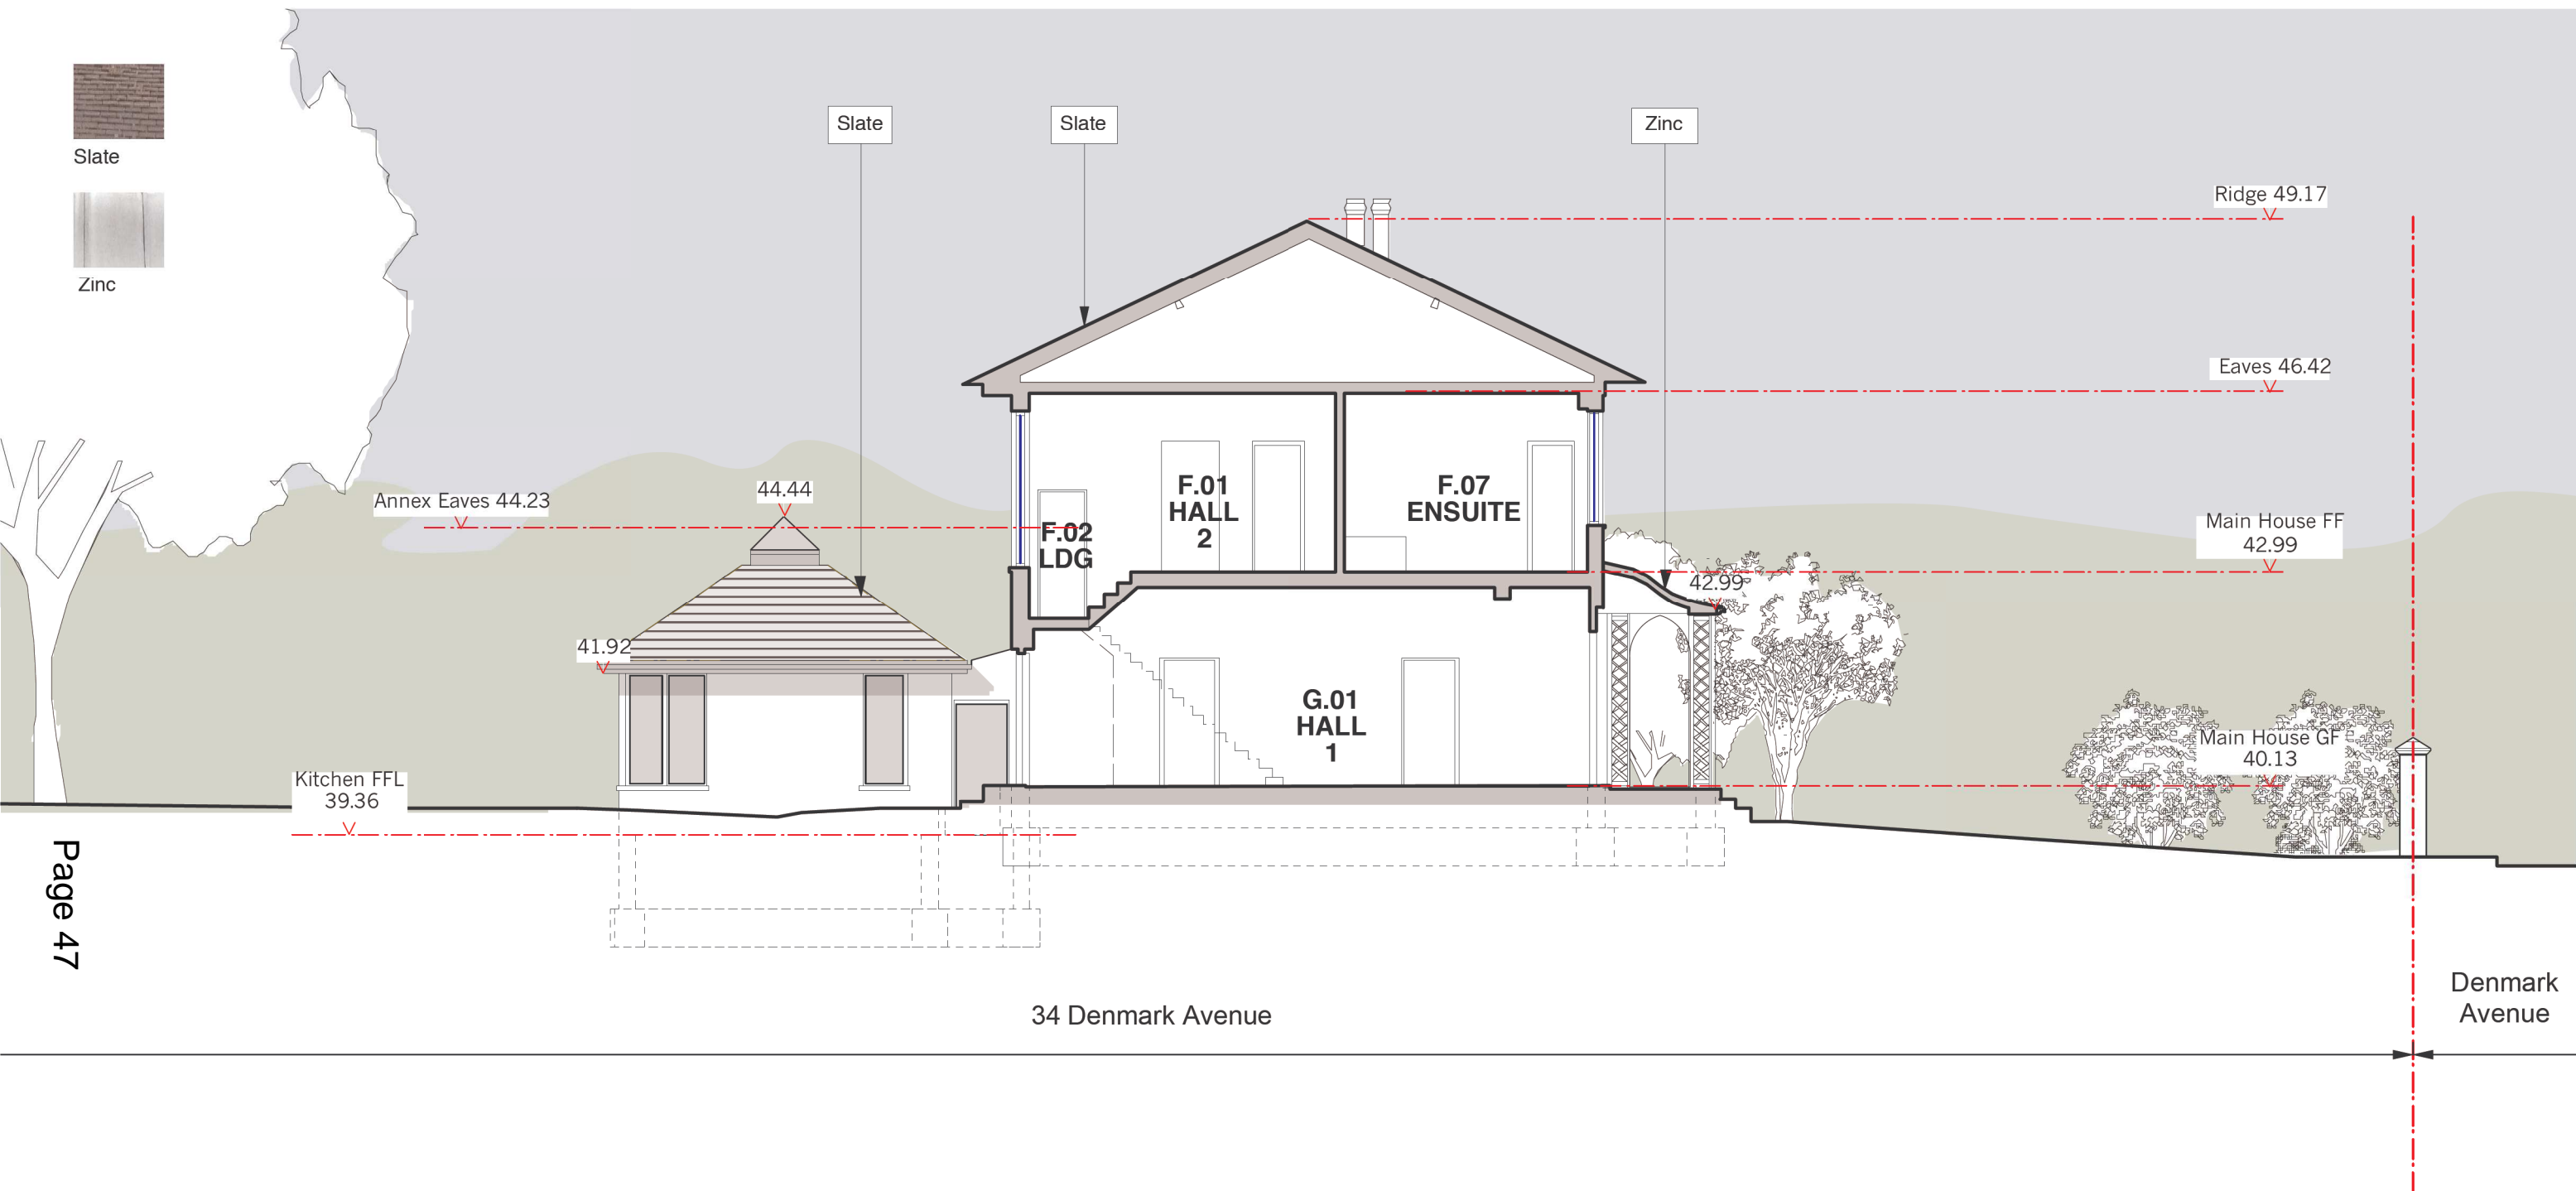

Page 47

DATUM
30.00



KEY

--- Site boundary

Existing construction


New construction



MBA, 1 Compton Road
Wimbledon, London SW19 7QA

Phone +44 (0) 20 8946 4141
Fax +44 (0) 20 8946 2299
Email mba@marcus-beale.co.uk

www.marcus-beale.co.uk

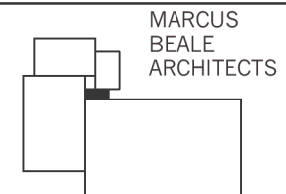

Revisions Rev. P1: 11.08.2014 Issued to Planning

34 DENMARK AVE SW19 4HQ

SECTION BB

PROPOSED


Scale
1:100@A3

Drawn
VM

Date
FEB/2014

Check
KP

615/ 19 P1

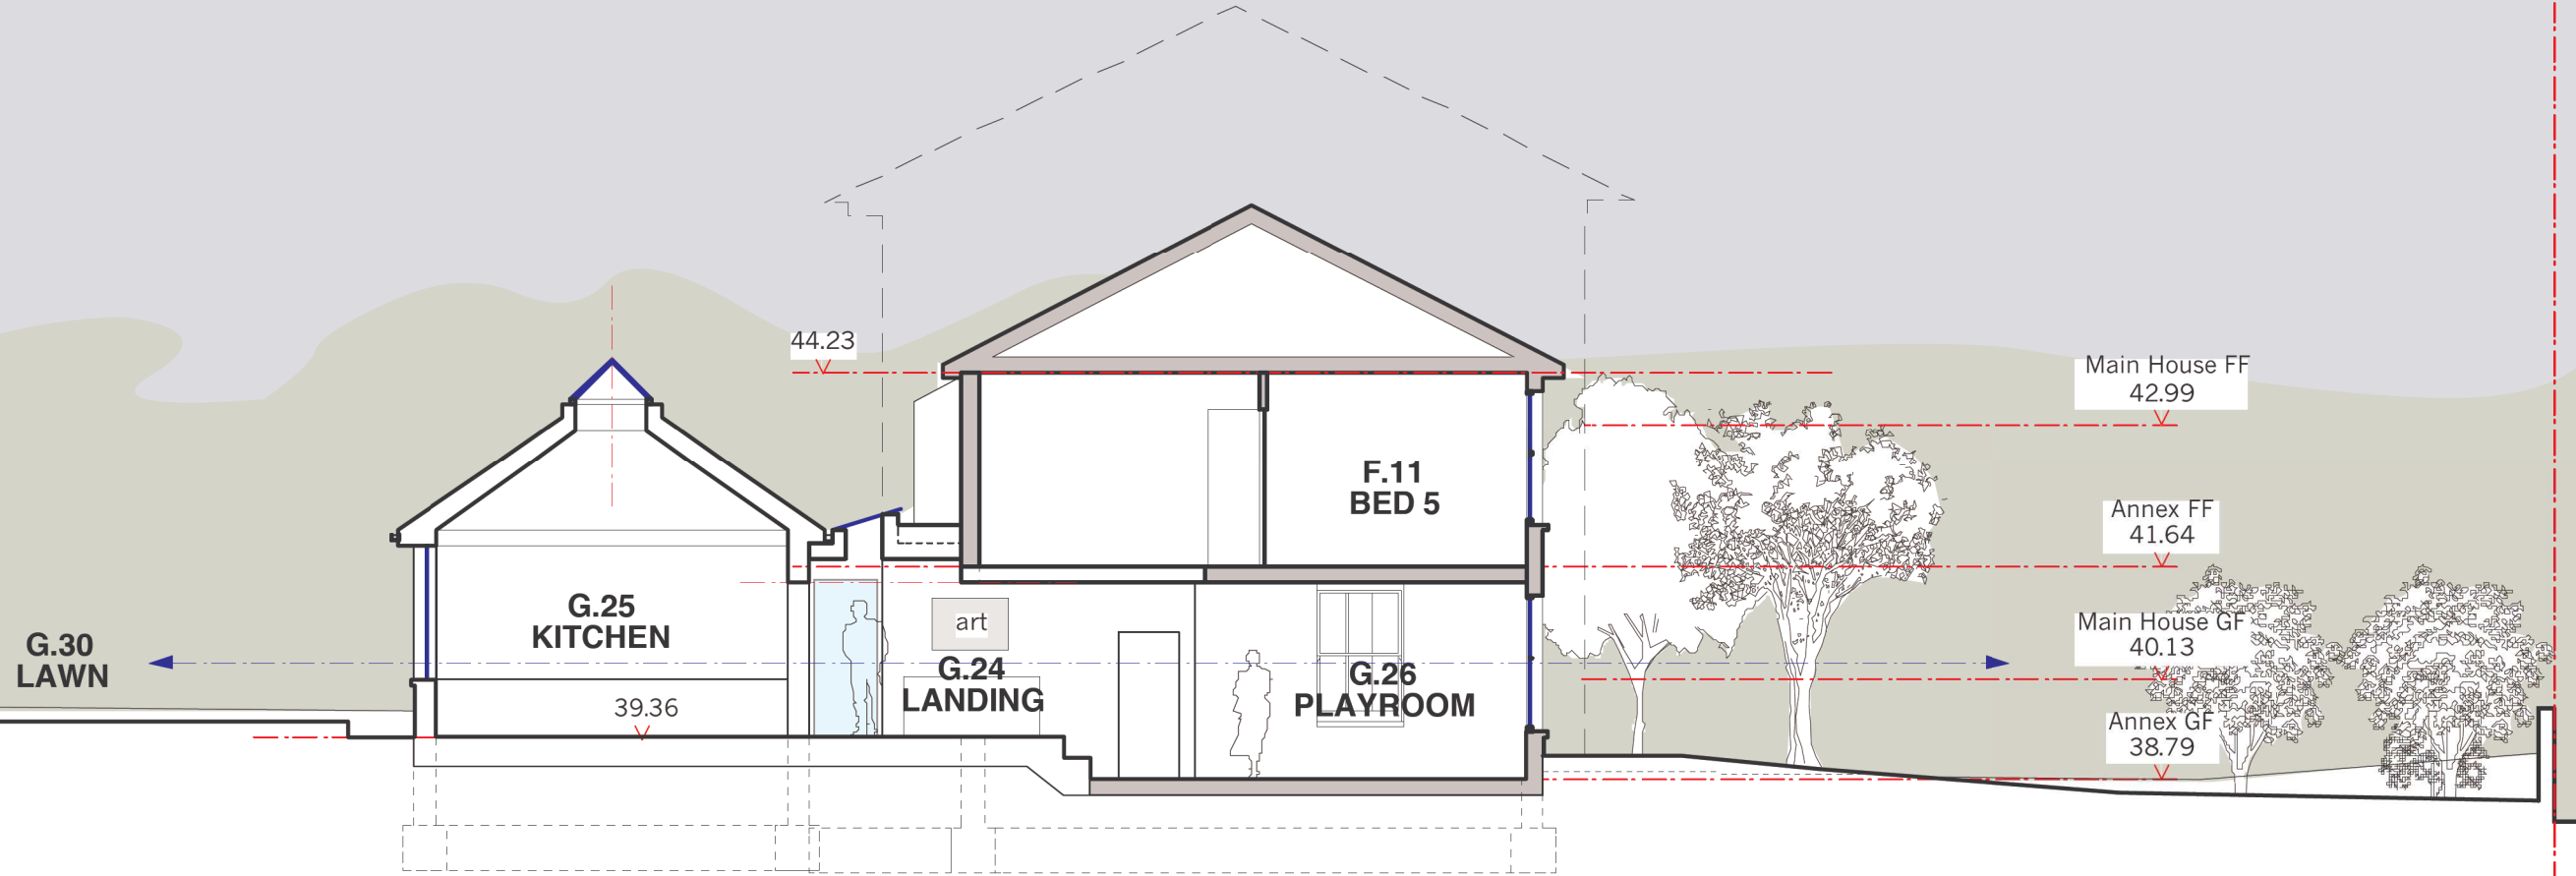

DATUM
30.00



KEY

--- Site boundary

Existing construction


New construction



MBA, 1 Compton Road
Wimbledon, London SW19 7QA

Phone +44 (0) 20 8946 4141
Fax +44 (0) 20 8946 2299
Email mba@marcus-beale.co.uk

www.marcus-beale.co.uk

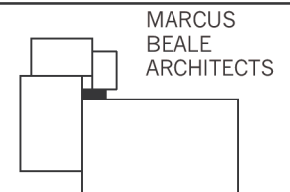

MARCUS
BEALE
ARCHITECTS

Revisions Rev. P1: 11.08.2014 Issued to Planning

34 DENMARK AVE SW19 4HQ

SECTION CC

PROPOSED

Scale
1:100@A3

Drawn
VM

Date
FEB/2014

Check
KP

615/ 21 P1