

This map is based on Ordnance Survey material with the permission of Ordnance Survey on behalf of HMSO. Unauthorised reproduction infringes Crown Copyright and may lead to prosecution or Civil proceedings. London Borough of Merton 100019259. 2012.

77 Weir Road

Scale 1/1250

Date 28/10/2014

London Borough of Merton  
 100 London Road  
 Morden  
 Surrey  
 SM4 5DX





**KEY**

- Site Boundary
- Proposed Building
- Section Lines
- Acoustic Fence to 5m agl



Rev.	Details	Drawn	Date
		Chkd.	

Project  
 133115  
 77 Weir Road  
 Wimbledon


Title  
 Proposed Block Plan

**AA Environmental LTD**  
 Units 4 to 8  
 Cholswell Court  
 Shippon Abingdon  
 Oxon OX13 6HX


T: (01235) 536042  
 F: (01235) 523849  
 Info@aae-llp.com  
 www.aae-llp.com

Scale	Date	Jul'14	Drg. No.	Rev.
1:500@A3	Drawn	JNT	Chkd.	ML
			133115A/PA/002	C


**Section A-AA**

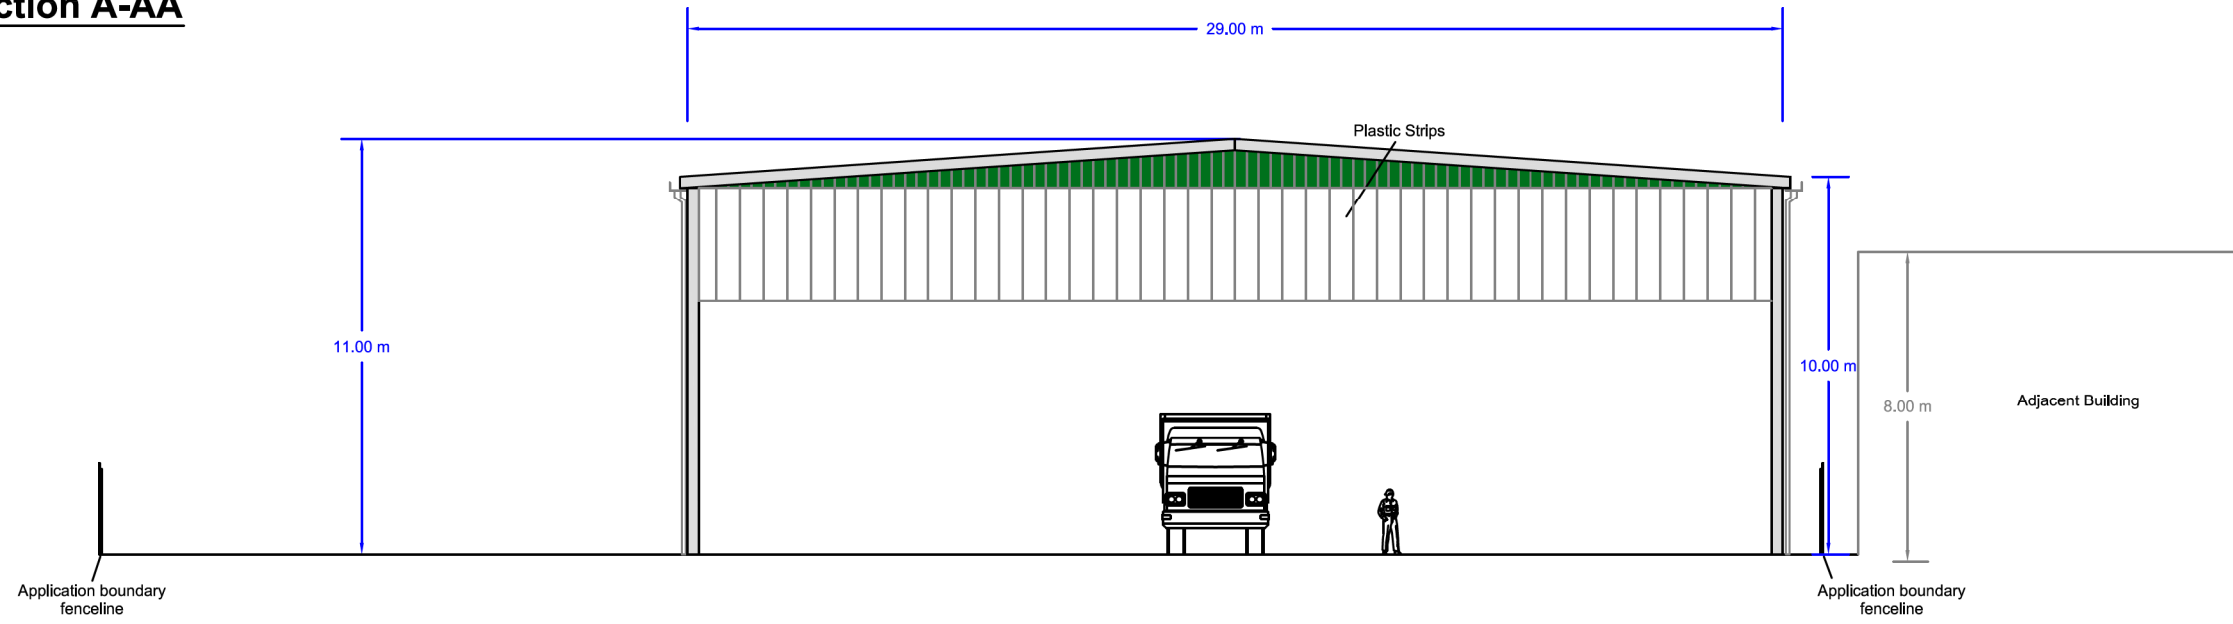

**Section B-BB**

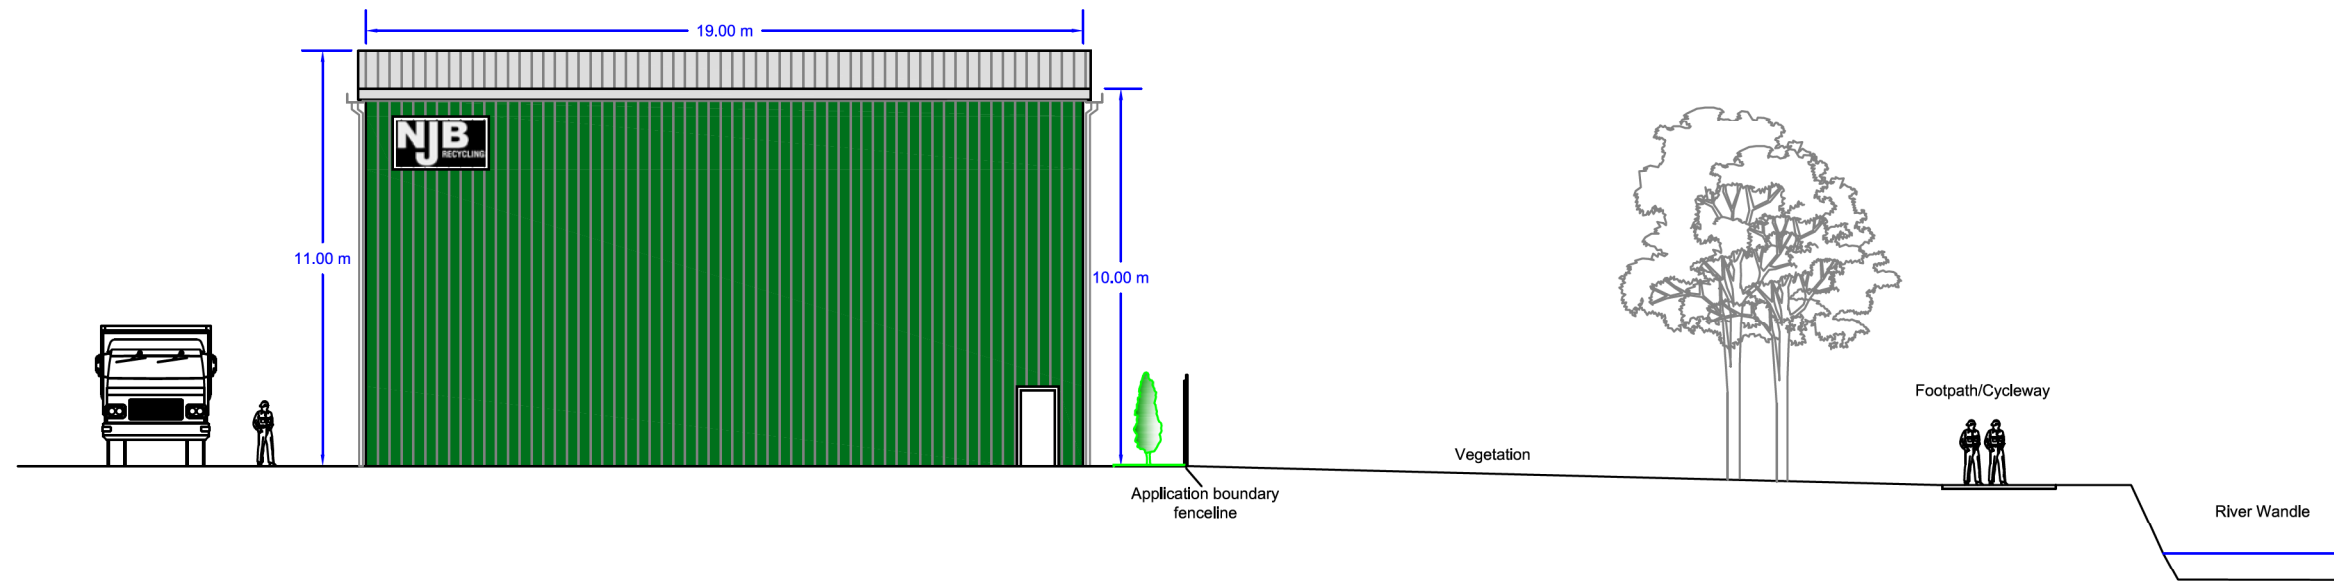


**Section C-CC**

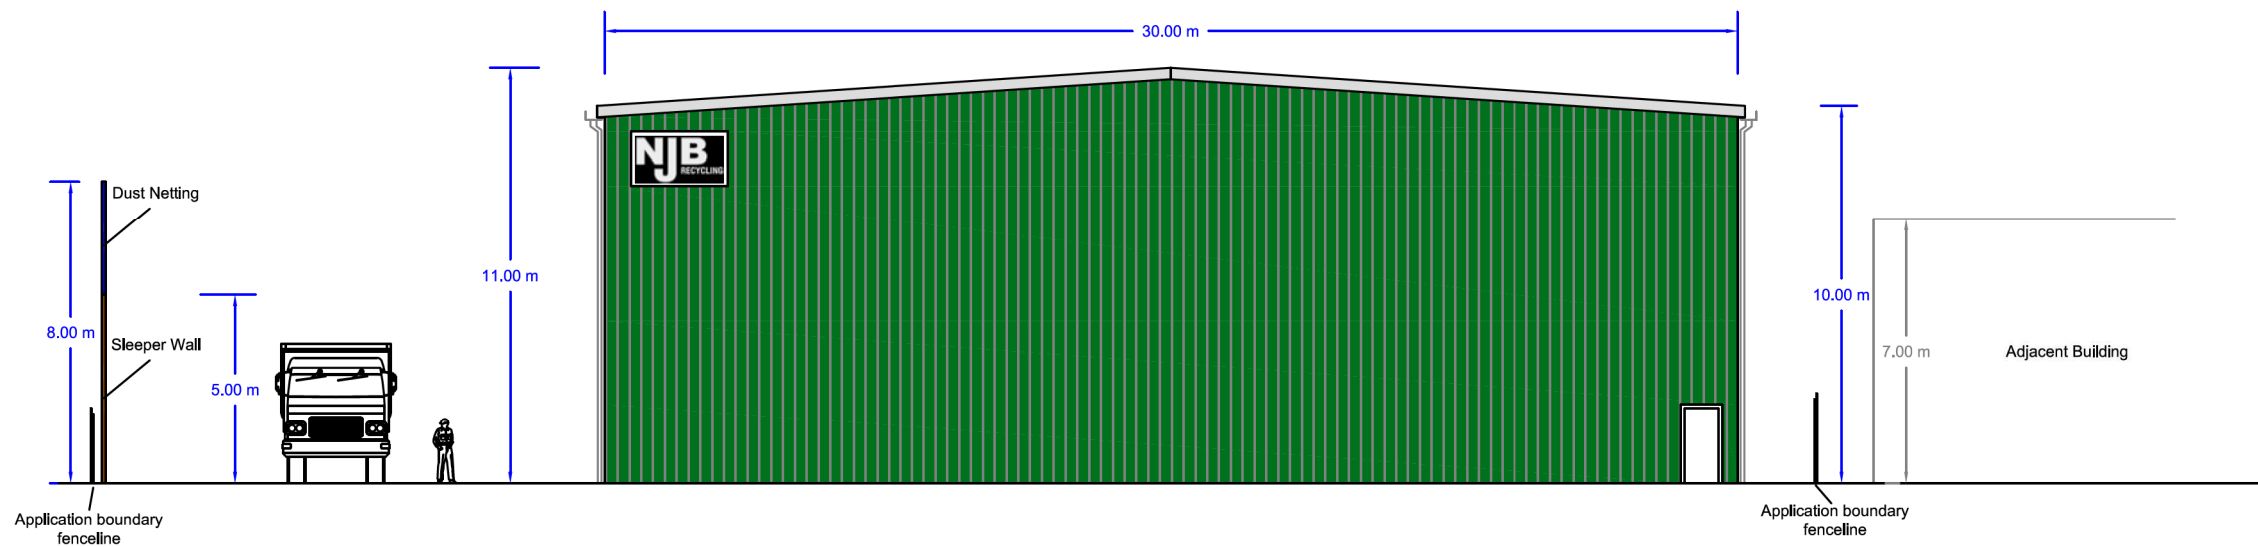

Rev.	Details	Drawn Chkd.	Date
------	---------	----------------	------

Project  
133115  
77 Weir Road  
Wimbledon


Title  
Cross Sections and Elevations




**AA Environmental LTD**  
Units 4 to 8  
Cholswell Court  
Shippon Abingdon  
Oxon OX13 6HX  
T: (01235) 536042  
F: (01235) 523849  
Info@aae-llp.com  
www.aae-llp.com

Scale	Date	Mar'14	Drg. No.	Rev.		
1:200@A3	Drawn	JNT	Chkd.	ML	133115A/PA/003.1	A

**Section D-DD**

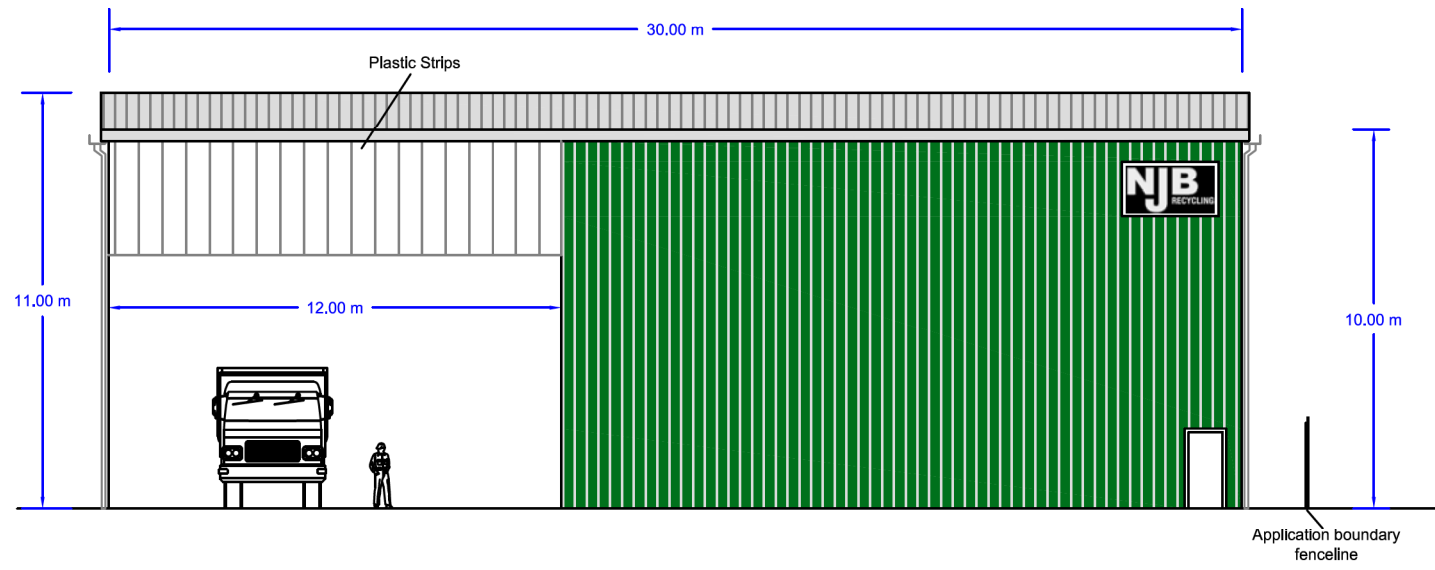

**Section E-EE**

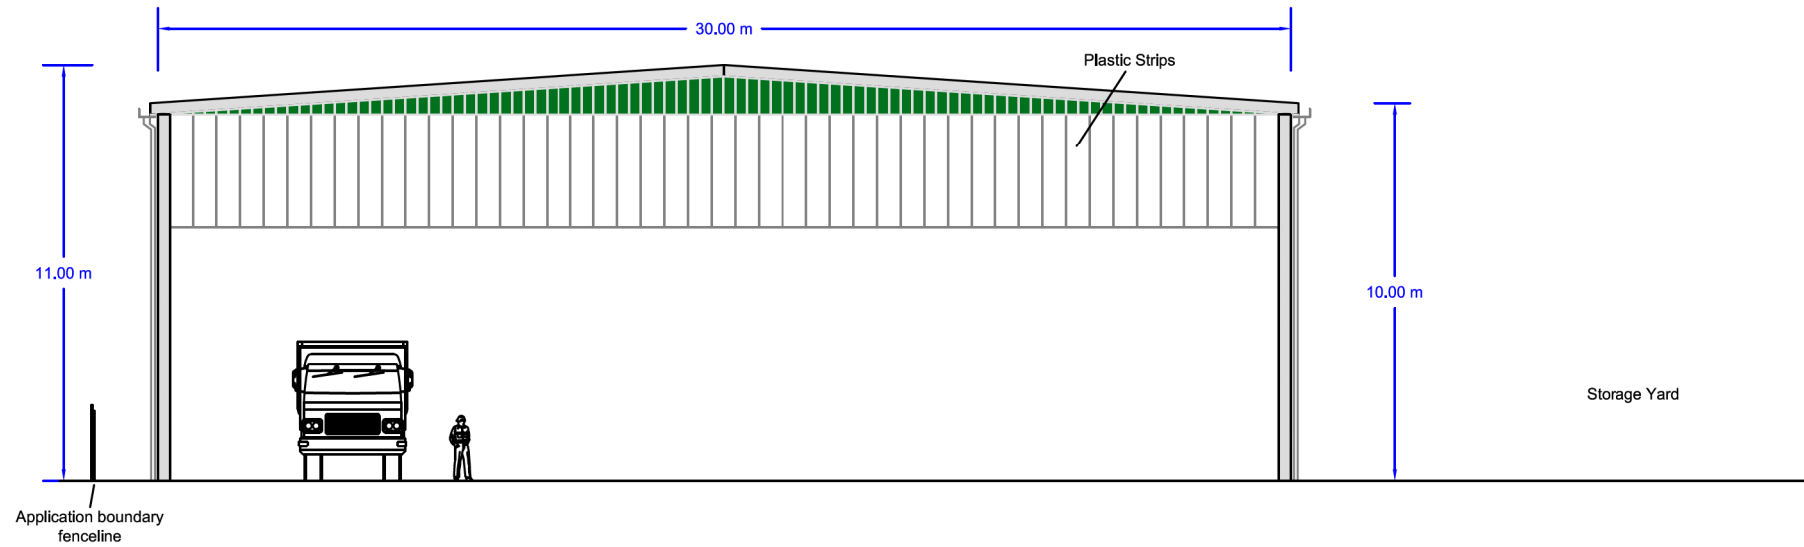

Rev.	Details	Drawn	Date
		Chkd.	

Project  
 133115  
 77 Weir Road  
 Wimbledon

Title  
 Cross Sections and Elevations (Sheet 2)



**AA Environmental LTD**  
 Units 4 to 8  
 Cholswell Court  
 Shippon Abingdon  
 Oxon OX13 6HX  
 T: (01235) 536042  
 F: (01235) 523849  
 Info@aae-llp.com  
 www.aae-llp.com


Scale	Date	Mar'14	Drg. No.	Rev.
1:200@A3	Drawn	JNT	Chkd.	ML
			133115A/PA/003.2	A

**KEY**

- Site Boundary
- ▭ Proposed Building
- △ Section Lines


**PREVIOUSLY  
APPROVED  
PLAN  
REF 13/P2545**

Rev.	Details	Drawn	Checked	Date
133115	77 Weir Road Wimbledon			
Title Proposed Block Plan				
AA Environmental Ltd Units 4 to 8 Chiswell Court Chiswell Road Chertsey, Surrey Great Dixons Park KT16 0LW T: 01883 830042 F: 01883 830044 info@aa-ej.com www.aa-ej.com				
Scale 1:500@A3	Date May'13	Drawn JNT	Checked ML	Rev. 133115/PA/002

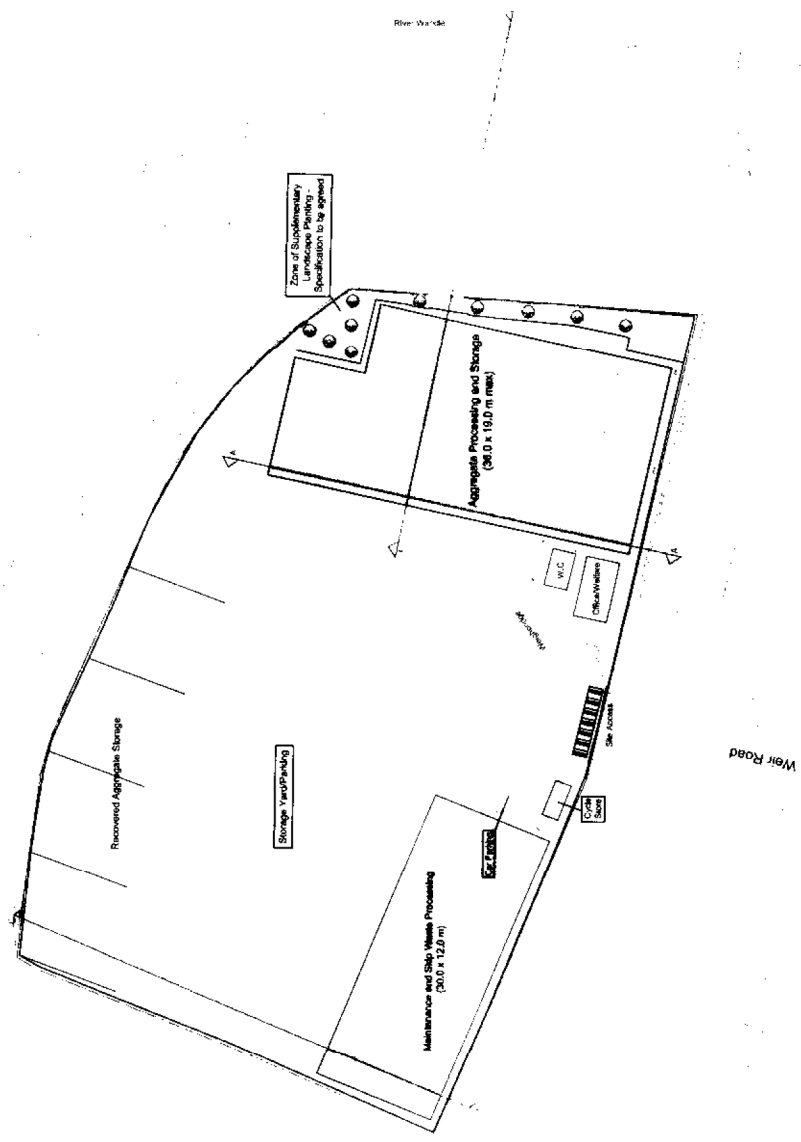


**PREVIOUSLY  
APPROVED  
PLAN  
REF 13/P2S45**


**Section A**

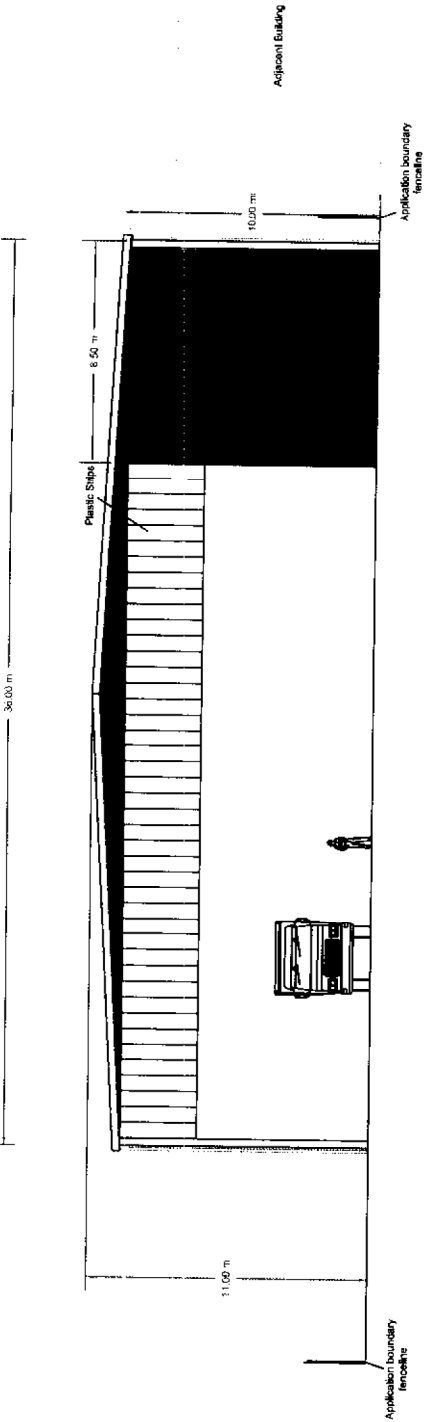

**Section B**

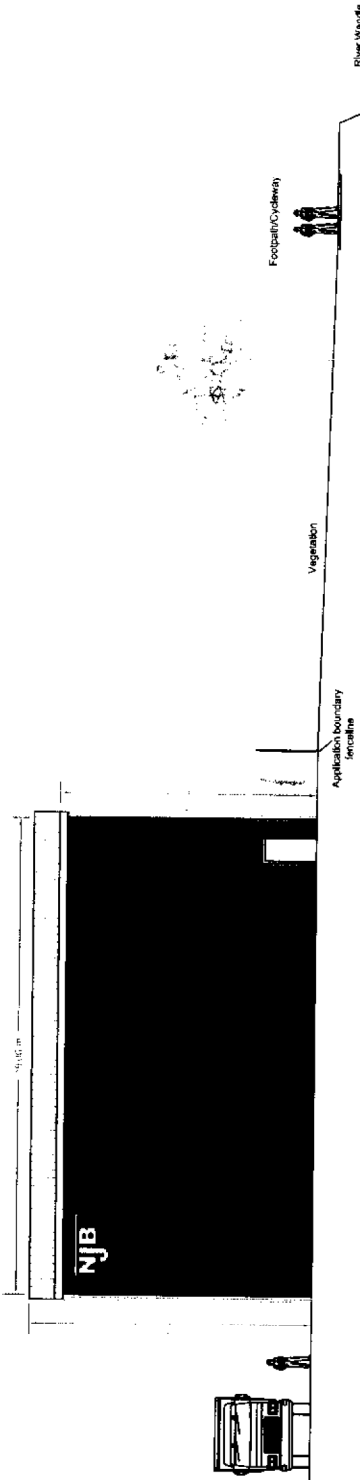

**Section C**

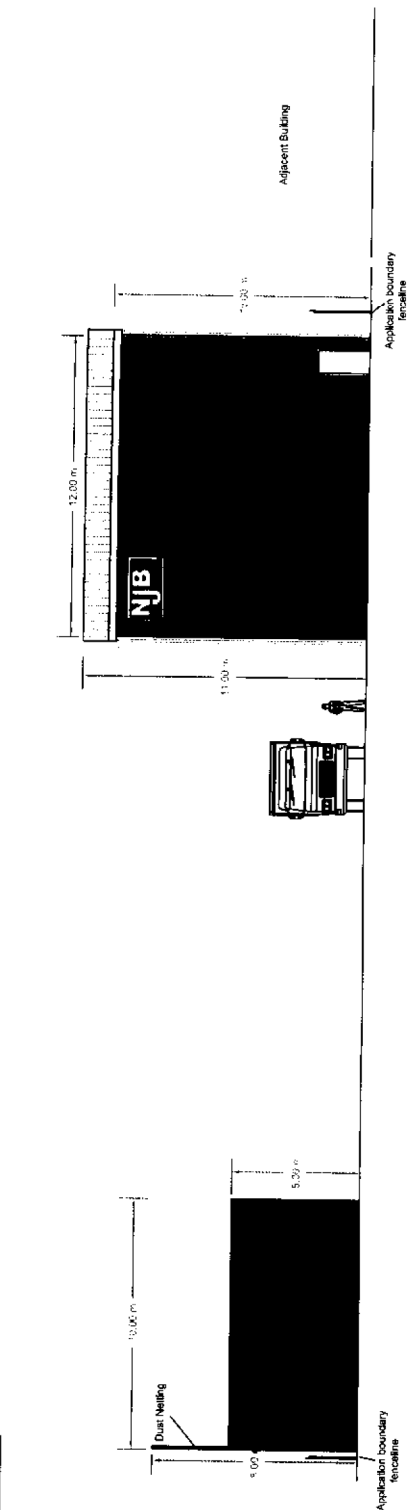

Rev.	Drawn	Check	Date


  

Project	
133115	77 Weir Road Wimbledon

The	
Cross Sections and Elevations	

	
<b>M. Environmental Ltd</b> Units 4 to 6 Shepperton Court Chan 1013 5JK T: 01226 538042 F: 01226 522668 www.ame-uk.com	

Scale	Date	July 13	Dwg. No.	133115/PA/003
	Drawn	JNT	Check	ML