

N



RECEIVED
15 APR 2014

0 10 20 30 40 50 60 M

KEY NOTES:
ALL DIMENSIONS, LEVELS AND AREAS ARE APPROXIMATE ONLY AND SHOULD BE VERIFIED.
LACEY & SALTUKOV ARCHITECTS LTD SHALL NOT BE LIABLE OR RESPONSIBLE FOR ANY USE OF THIS DOCUMENT FOR ANY PURPOSE OTHER THAN THAT FOR WHICH IT WAS ORIGINALLY PREPARED AND PROVIDED. WHILE THE CLIENT SHALL BE ENTITLED TO UTILISE AND COPY THIS DOCUMENT FOR AN EXTENSION OF THE WORKS, THE CLIENT SHALL NOT BE ENTITLED TO REPRODUCE THE DESIGNS CONTAINED IN THIS DOCUMENT FOR ANY SUCH EXTENSION.

REV DATE PLANNING APPLICATION
A 19/03/14

PROJECT
DRWG NAME
DRW
SCALE
SIZE
DATE

Page 181



2 DAWLISH AVENUE LONDON
LOCATION PLAN
1101-A-SP-01
1:1000
A4
19/03/14

A

LACEY & SALTUKOV ARCHITECTS LTD
7 RIDGADUNT STREET
LONDON
WC1E 7AE
+44 (0)20 7255 0525
www.laceysaltukov.com
info@laceysaltukov.com

LACEY & SALTUKOV

RECEIVED
15 APR 2014

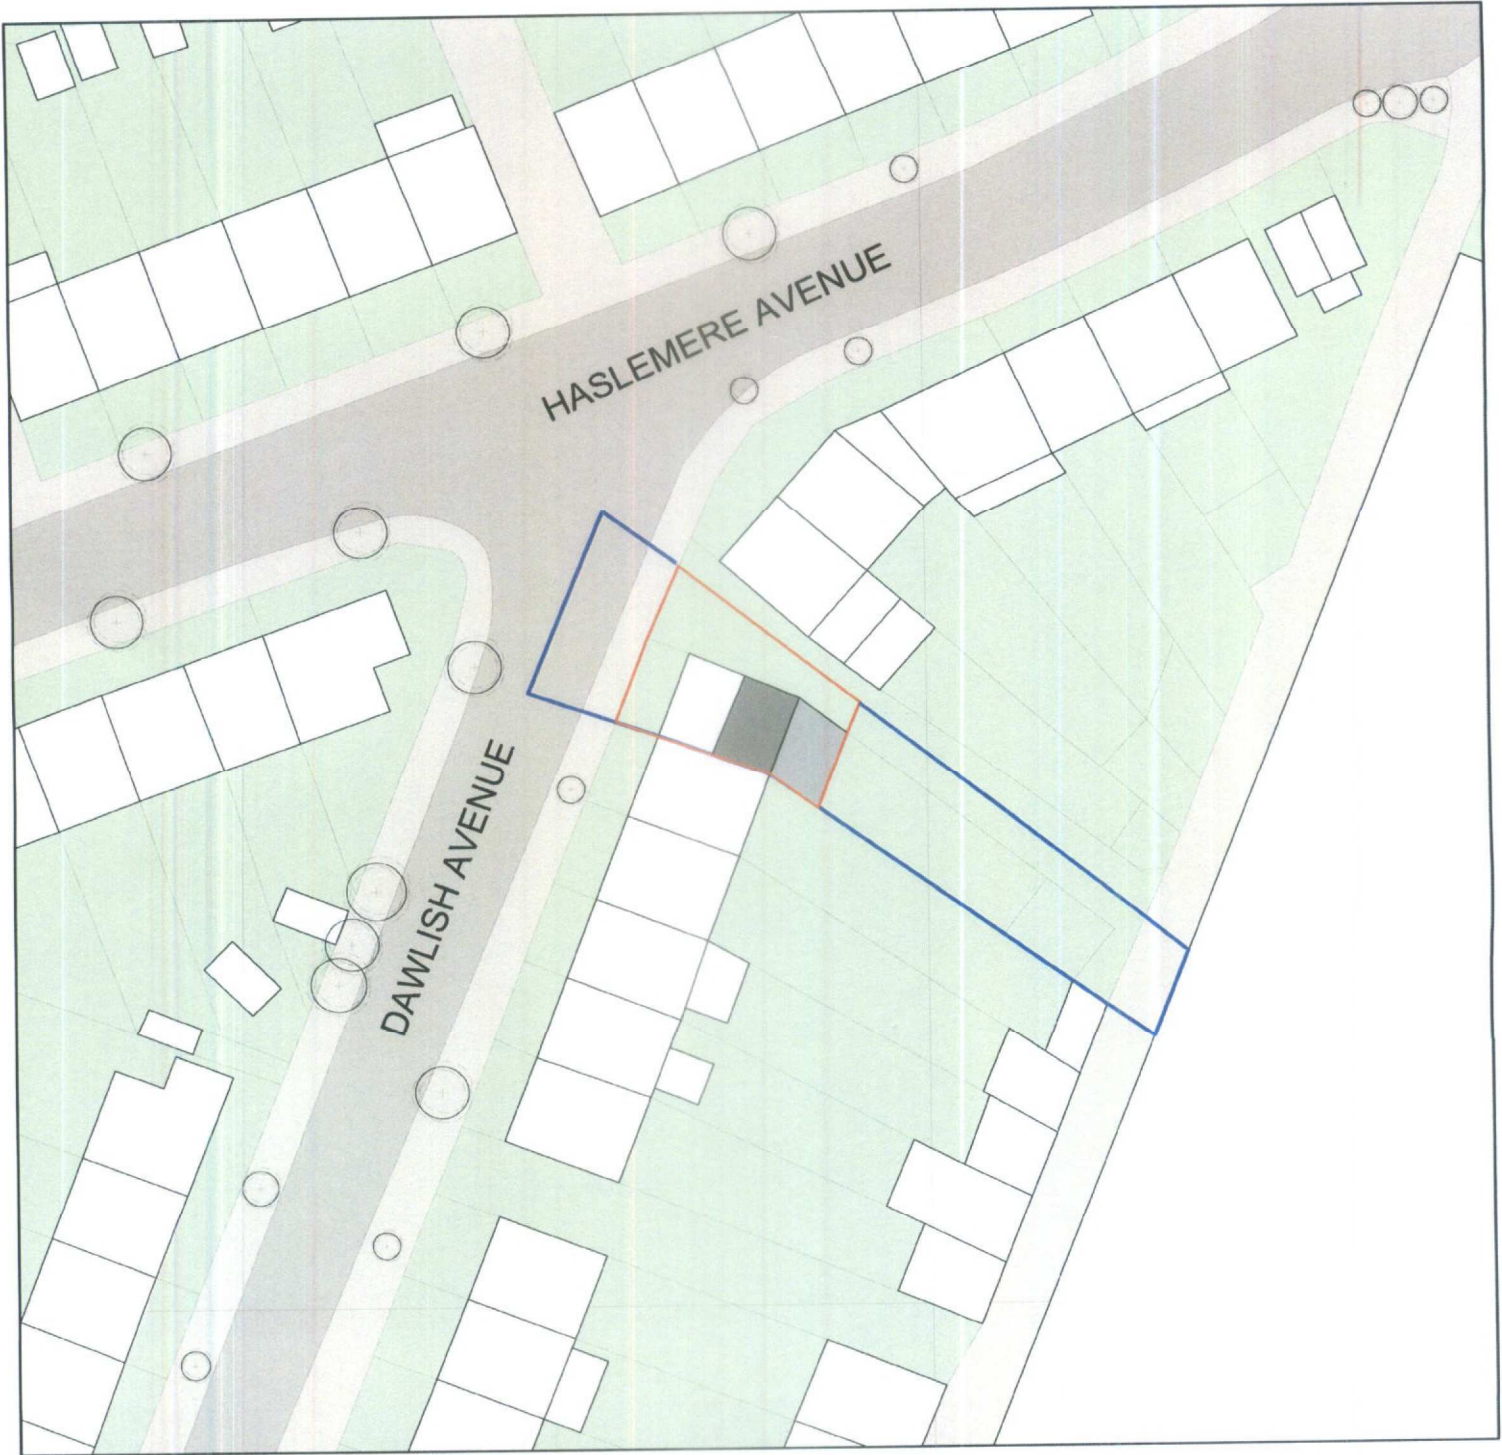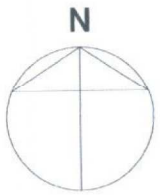

0 10 20 30 40 M

KEY NOTES
ALL DIMENSIONS, LEVELS AND AREAS ARE APPROXIMATE ONLY AND SHOULD BE VERIFIED.
LACEY & SALTYSKYV ARCHITECTS LTD SHALL NOT BE LIABLE OR RESPONSIBLE FOR ANY USE OF THIS DOCUMENT FOR ANY PURPOSE OTHER THAN THAT FOR WHICH IT WAS ORIGINALLY PREPARED AND PROVIDED. WHILE THE CLIENT SHALL BE ENTITLED TO UTILISE AND COPY THIS DOCUMENT FOR AN EXTENSION OF THE WORKS, THE CLIENT SHALL NOT BE ENTITLED TO REPRODUCE THE DESIGNS CONTAINED IN THIS DOCUMENT FOR ANY SUCH EXTENSION.

REV	DATE	DESCRIPTION
A	19/03/14	PLANNING APPLICATION


PROJECT
1101-A-SP-02
BLOCK PLAN
SCALE
1:500
SIZE
A4
DATE
19/03/14

2 DAWLISH AVENUE LONDON
BLOCK PLAN
1101-A-SP-02
1:500
A4
19/03/14

REVISION
A

LACEY & SALTYSKYV ARCHITECTS LTD
7 RIDGEMOUNT STREET
LONDON
W8 1LE, UK
+44 (0)20 7355 0535
www.lacysaltskyv.com
info@lacysaltskyv.com

LACEY & SALTYSKYV

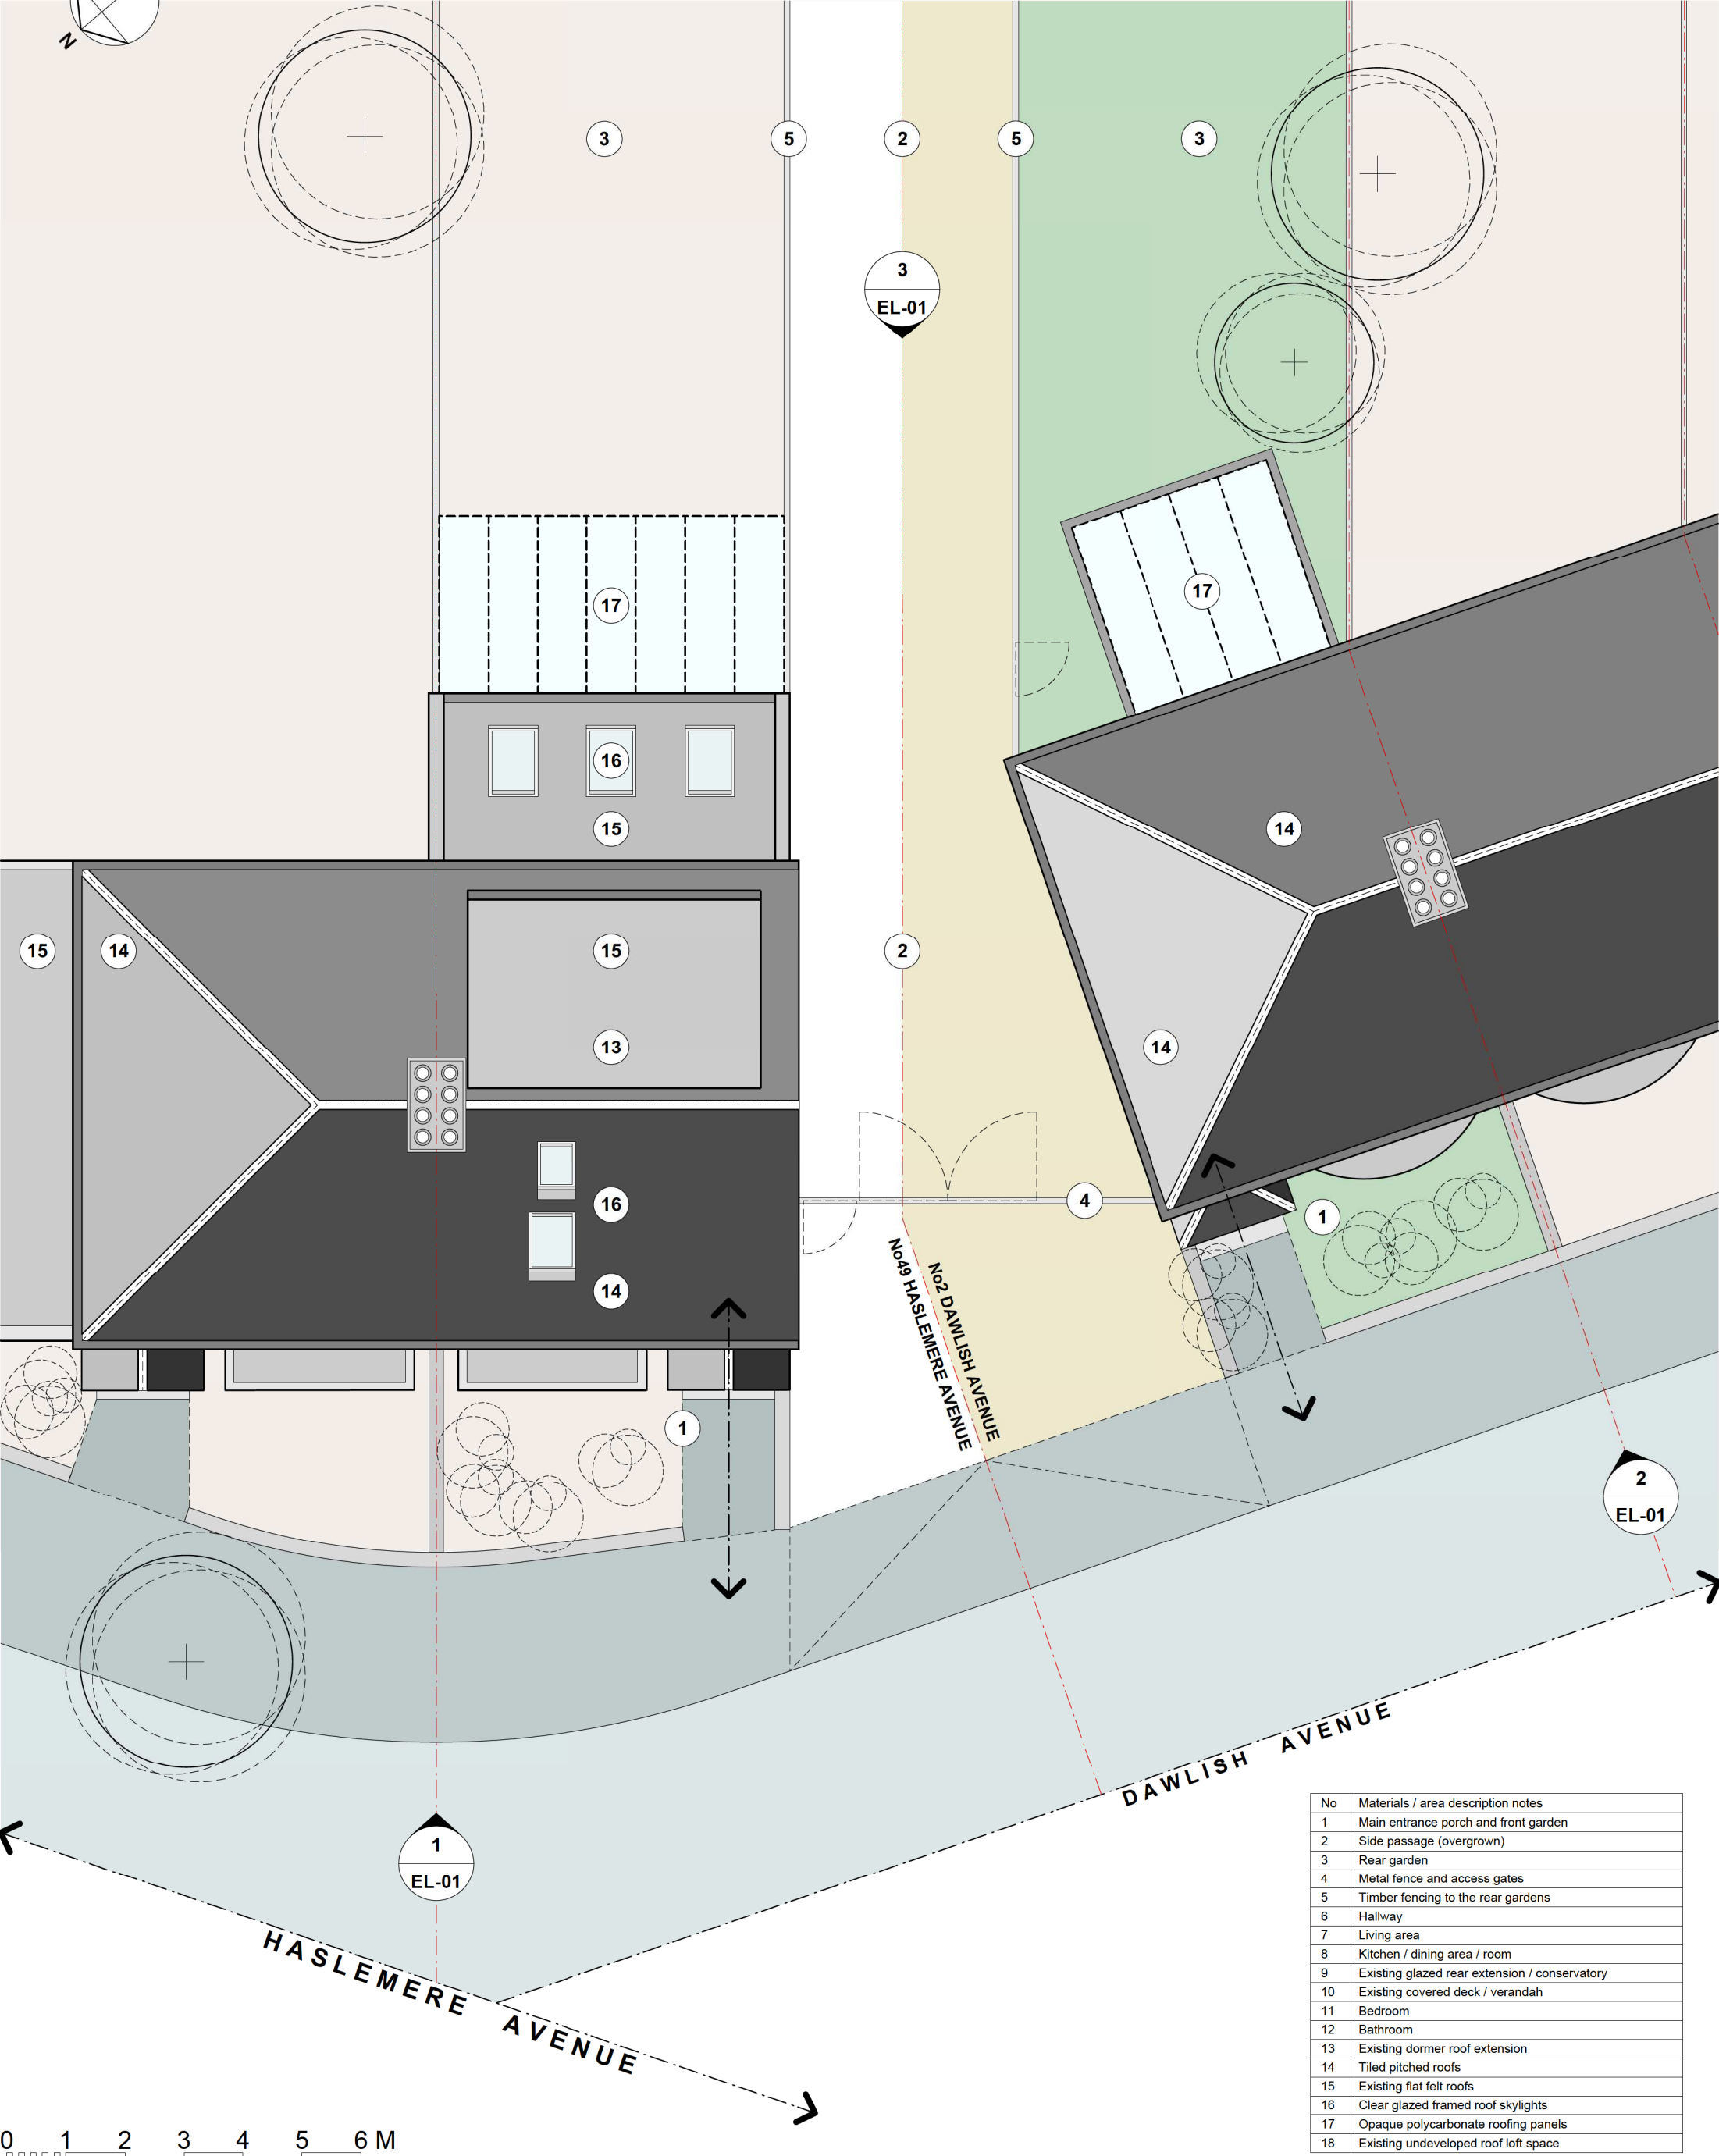

No	Materials / area description notes
1	Main entrance porch and front garden
2	Side passage (overgrown)
3	Rear garden
4	Metal fence and access gates
5	Timber fencing to the rear gardens
6	Hallway
7	Living area
8	Kitchen / dining area / room
9	Existing glazed rear extension / conservatory
10	Existing covered deck / verandah
11	Bedroom
12	Bathroom
13	Existing dormer roof extension
14	Tiled pitched roofs
15	Existing flat felt roofs
16	Clear glazed framed roof skylights
17	Opaque polycarbonate roofing panels
18	Existing undeveloped roof loft space

KEY / NOTES
 ALL DIMENSIONS, LEVELS AND AREAS ARE APPROXIMATE ONLY AND SHOULD BE VERIFIED
 LACEY & SALTYS ARCHITECTS LTD SHALL NOT BE LIABLE OR RESPONSIBLE FOR ANY USE OF THIS DOCUMENT FOR ANY PURPOSE OTHER THAN THAT FOR WHICH IT WAS ORIGINALLY PREPARED AND PROVIDED WHILE THE CLIENT SHALL BE ENTITLED TO UTILISE AND COPY THIS DOCUMENT FOR AN EXTENSION OF THE WORKS. THE CLIENT SHALL NOT BE ENTITLED TO REPRODUCE THE DESIGNS CONTAINED IN THIS DOCUMENT FOR ANY SUCH EXTENSION



REV	DATE	DESCRIPTION
A	19/03/14	FOR PLANNING APPLICATION

PROJECT	2 DAWLISH AVENUE LONDON
DRWG NAME	EXISTING ROOF PLAN
DRWG NO	1101-A-GA-PL-04
SCALE	1:100
SIZE	A3
DATE	19/03/14

REVISION **A**

© 2013 COPYRIGHT LACEY & SALTYS ARCHITECTS LTD
 LACEY & SALTYS ARCHITECTS LTD
 7 RIDGMOUNT STREET
 LONDON
 WC1E 7AE
 +44 (0)20 7255 0525
 www.laceysaltys.com
 info@laceysaltys.com

LACEY & SALTYS

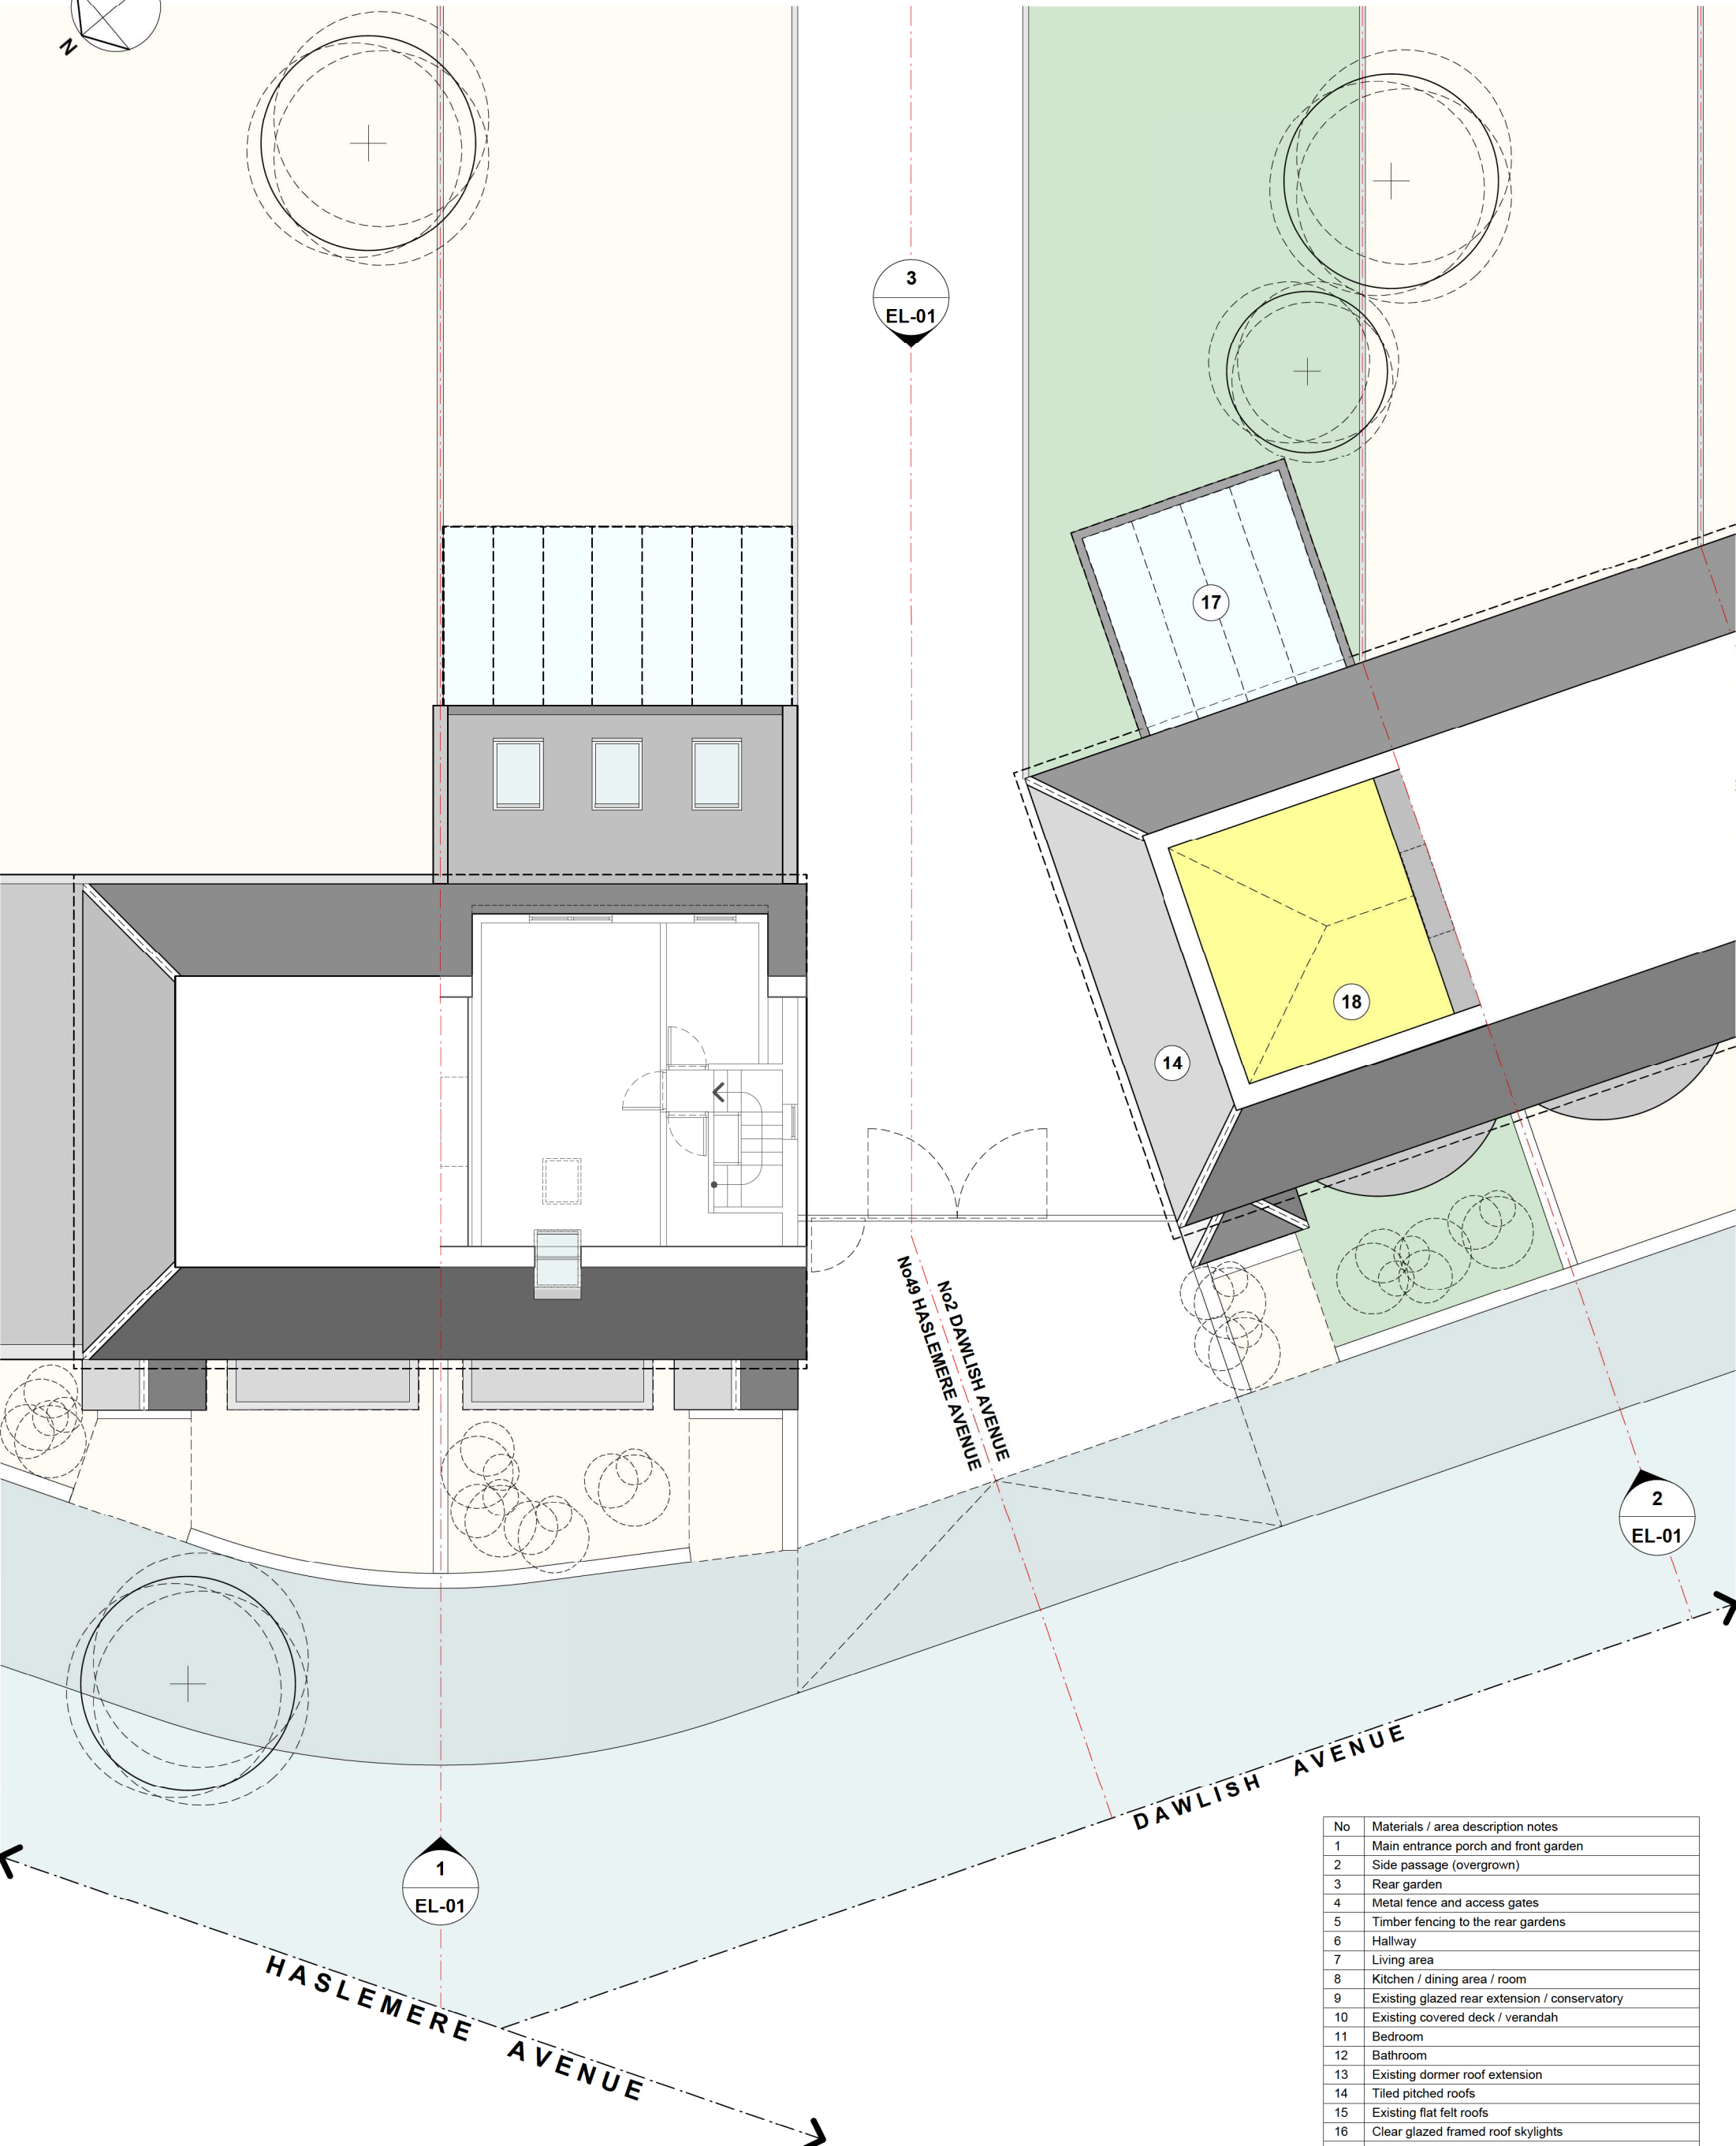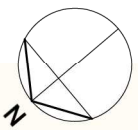

No	Materials / area description notes
1	Main entrance porch and front garden
2	Side passage (overgrown)
3	Rear garden
4	Metal fence and access gates
5	Timber fencing to the rear gardens
6	Hallway
7	Living area
8	Kitchen / dining area / room
9	Existing glazed rear extension / conservatory
10	Existing covered deck / verandah
11	Bedroom
12	Bathroom
13	Existing dormer roof extension
14	Tiled pitched roofs
15	Existing flat felt roofs
16	Clear glazed framed roof skylights
17	Opaque polycarbonate roofing panels
18	Existing undeveloped roof loft space

KEY / NOTES
 ALL DIMENSIONS, LEVELS AND AREAS ARE APPROXIMATE ONLY AND SHOULD BE VERIFIED
 LACEY & SALTYS ARCHITECTS LTD SHALL NOT BE LIABLE OR RESPONSIBLE FOR ANY USE OF THIS DOCUMENT FOR ANY PURPOSE OTHER THAN THAT FOR WHICH IT WAS ORIGINALLY PREPARED AND PROVIDED WHILE THE CLIENT SHALL BE ENTITLED TO UTILISE AND COPY THIS DOCUMENT FOR AN EXTENSION OF THE WORKS. THE CLIENT SHALL NOT BE ENTITLED TO REPRODUCE THE DESIGNS CONTAINED IN THIS DOCUMENT FOR ANY SUCH EXTENSION

REV	DATE	DESCRIPTION
A	19/03/14	FOR PLANNING APPLICATION

PROJECT	2 DAWLISH AVENUE LONDON
DRWG NAME	EXISTING ROOF LOFT PLAN
DRWG NO	1101-A-GA-PL-03
SCALE	1:100
SIZE	A3
DATE	19/03/14

REVISION **A**

© 2013 COPYRIGHT LACEY & SALTYS ARCHITECTS LTD
 LACEY & SALTYS ARCHITECTS LTD
 7 RIDGMOUNT STREET
 LONDON
 WC1E 7AE
 +44 (0)20 7255 0525
 www.laceysaltys.com
 info@laceysaltys.com

LACEY & SALTYS

← No2 DAWLISH AVENUE →



SIDE ELEVATION HASLEMERE AVENUE ORIENTATION 1



FRONT (PRINCIPAL) ELEVATION DAWLISH AVENUE 2


No	Materials / area description notes
5	Existing rear and side extensions
6	Contemporary roof skylights in projecting frames
7	Main entrance porches with tiled canopies
8	Dormer window rear roof extensions



REAR ELEVATION HASLEMERE AVENUE ORIENTATION 3

No	Materials / area description notes
1	Painted and rendered masonry walls
2	Tiled pitched roofs
3	Galvanised steel security fence and gates
4	Traditional and bay window glazing in mainly UPVC framing

← No2 DAWLISH AVENUE →

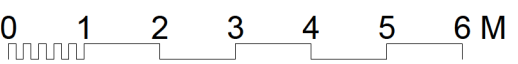

KEY / NOTES
 ALL DIMENSIONS, LEVELS AND AREAS ARE APPROXIMATE ONLY AND SHOULD BE VERIFIED
 LACEY & SALTUKOV ARCHITECTS LTD SHALL NOT BE LIABLE OR RESPONSIBLE FOR ANY USE OF THIS DOCUMENT FOR ANY PURPOSE OTHER THAN THAT FOR WHICH IT WAS ORIGINALLY PREPARED AND PROVIDED. WHILE THE CLIENT SHALL BE ENTITLED TO UTILISE AND COPY THIS DOCUMENT FOR AN EXTENSION OF THE WORKS, THE CLIENT SHALL NOT BE ENTITLED TO REPRODUCE THE DESIGNS CONTAINED IN THIS DOCUMENT FOR ANY SUCH EXTENSION

REV	DATE	DESCRIPTION
1	19/03/14	FOR PLANNING APPLICATION

PROJECT	2 DAWLISH AVENUE LONDON
DRWG NAME	EXISTING ELEVATIONS
DRWG NO	1101-A-GA-EL-01
SCALE	1:100
SIZE	A3
DATE	19/03/14

REVISION	A
----------	----------

© 2015 COPYRIGHT LACEY & SALTUKOV. ALL RIGHTS RESERVED
 LACEY & SALTUKOV ARCHITECTS LTD
 7 RIDGMOUNT STREET
 LONDON
 WC1E 7AE
 +44 (0)20 7255 0525
 www.laceysaltykov.com
 info@laceysaltykov.com
LACEY & SALTUKOV