

**KEY / NOTES**

ALL DIMENSIONS, LEVELS AND AREAS ARE APPROXIMATE ONLY AND SHOULD BE VERIFIED

LACEY & SALTYSKYOV ARCHITECTS LTD SHALL NOT BE LIABLE OR RESPONSIBLE FOR ANY USE OF THIS DOCUMENT FOR ANY PURPOSE OTHER THAN THAT FOR WHICH IT WAS ORIGINALLY PREPARED AND PROVIDED. WHILE THE CLIENT SHALL BE ENTITLED TO UTILISE AND COPY THIS DOCUMENT FOR AN EXTENSION OF THE WORKS, THE CLIENT SHALL NOT BE ENTITLED TO REPRODUCE THE DESIGNS CONTAINED IN THIS DOCUMENT FOR ANY SUCH EXTENSION.

REV	DATE	PLANNING APPLICATION
A	10/12/13	PLANNING APPLICATION
B	19/03/14	FOR REVISED PLANNING APPLICATION

PROJECT	<b>2A DAWLISH AVENUE LONDON</b>
DRWG NAME	<b>LOCATION PLAN</b>
DRWG NO	<b>1100-A-SP-01</b>
SCALE	<b>1:1000</b>
SIZE	<b>A4</b>
DATE	<b>19/03/14</b>

Page 203




**B**

© 2014 COPYRIGHT LACEY & SALTYSKYOV. ALL RIGHTS RESERVED

LACEY & SALTYSKYOV ARCHITECTS LTD  
 7 REDGOUNT STREET  
 LONDON  
 WC1E 7AE

+44 (0)20 7255 0525  
 www.laceysaltyskov.com  
 info@laceysaltyskov.com

**LACEY & SALTYSKYOV**

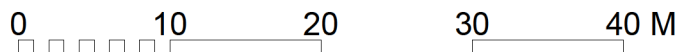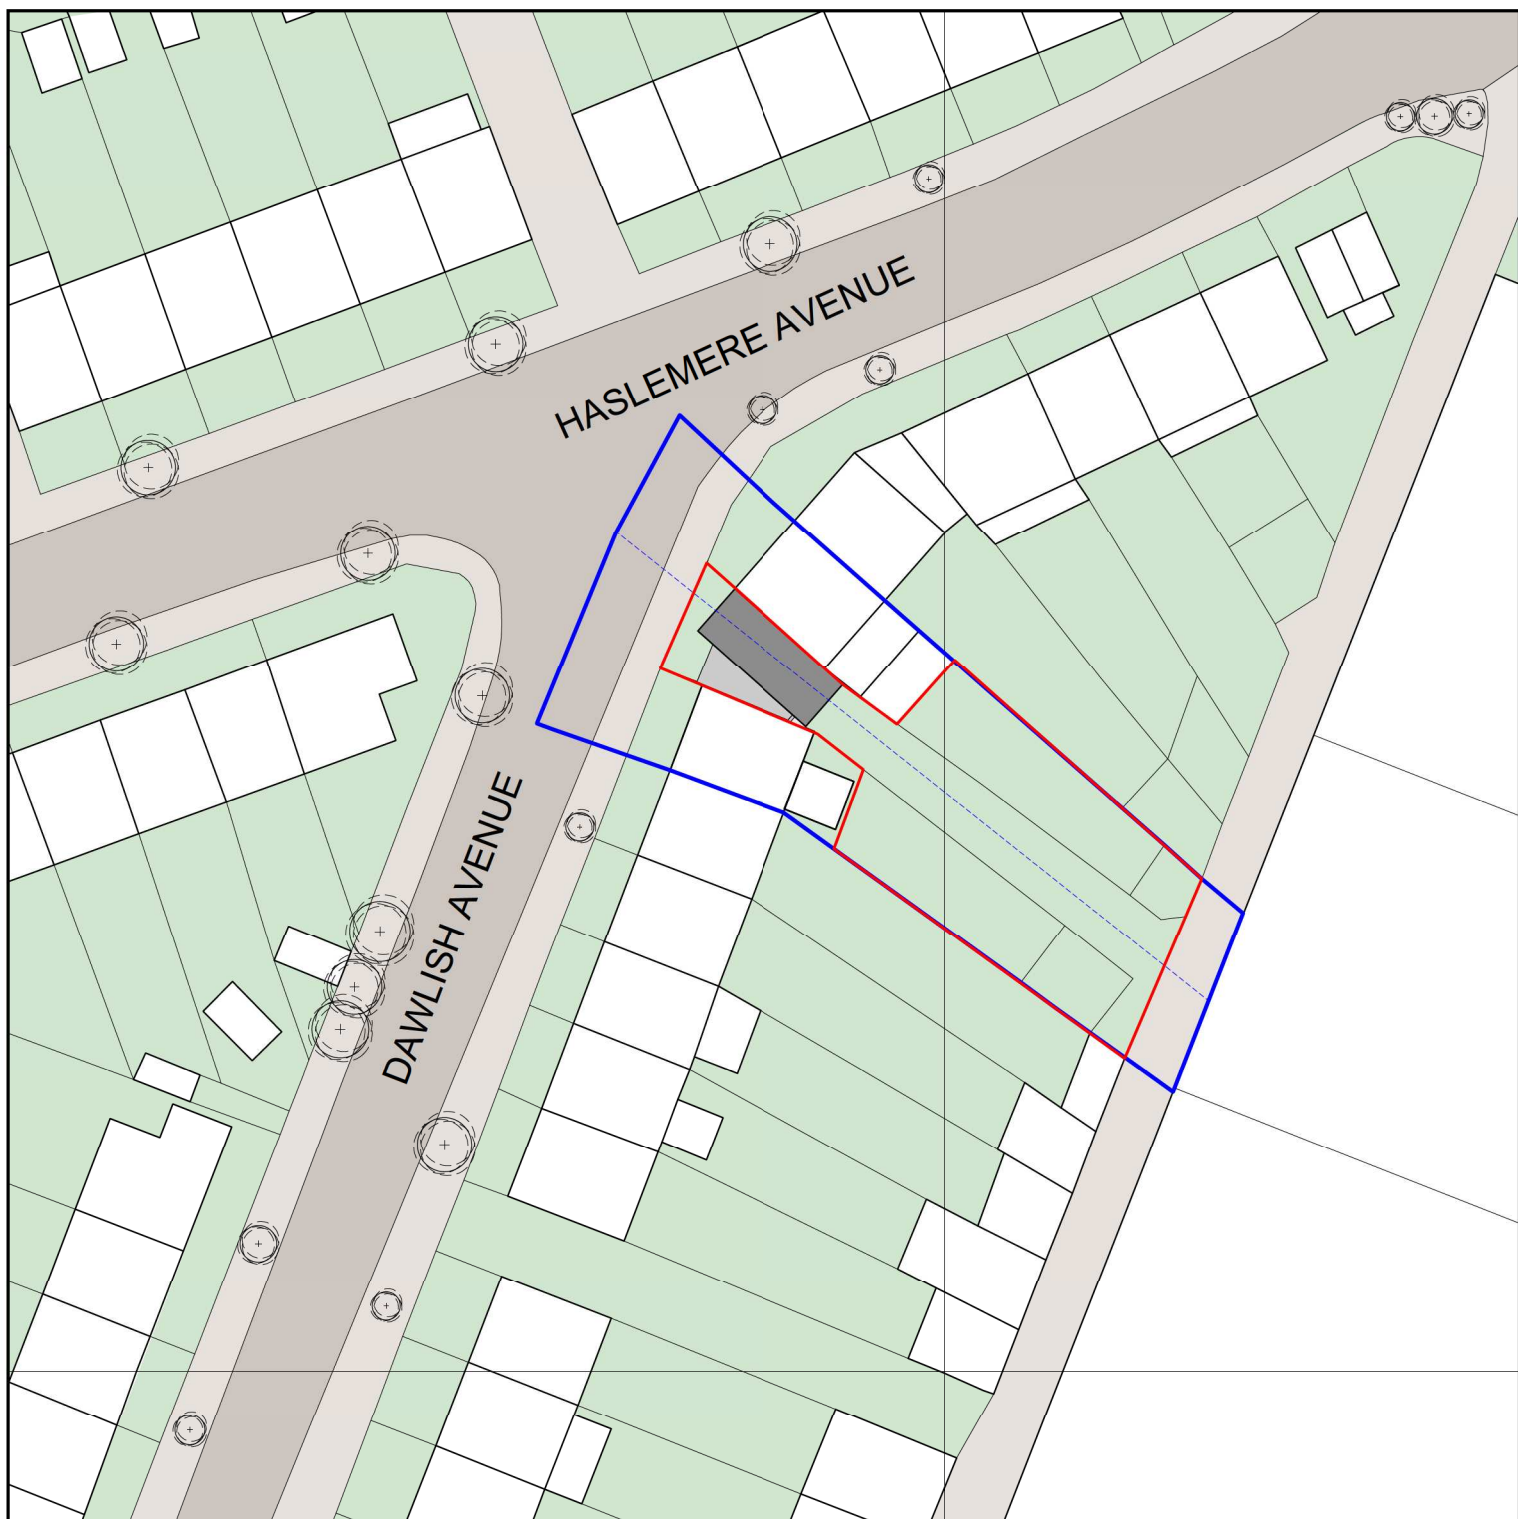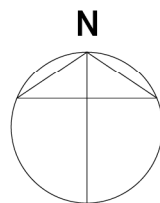


**KEY / NOTES**  
 ALL DIMENSIONS, LEVELS AND AREAS ARE APPROXIMATE ONLY AND SHOULD BE VERIFIED.  
 LACEY & SALTYKOV ARCHITECTS LTD SHALL NOT BE LIABLE OR RESPONSIBLE FOR ANY USE OF THIS DOCUMENT FOR ANY PURPOSE OTHER THAN THAT FOR WHICH IT WAS ORIGINALLY PREPARED AND PROVIDED. WHILE THE CLIENT SHALL BE ENTITLED TO UTILISE AND COPY THIS DOCUMENT FOR AN EXTENSION OF THE WORKS, THE CLIENT SHALL NOT BE ENTITLED TO REPRODUCE THE DESIGNS CONTAINED IN THIS DOCUMENT FOR ANY SUCH EXTENSION.

REV	DATE	DESCRIPTION
A	10/12/13	PLANNING APPLICATION
B	19/03/14	FOR REVISED PLANNING APPLICATION

PROJECT	<b>2A DAWLISH AVENUE LONDON</b>
DRWG NAME	<b>BLOCK PLAN</b>
DRWG NO	<b>1100-A-SP-02</b>
SCALE	<b>1:500</b>
SIZE	<b>A4</b>
DATE	<b>19/03/14</b>


REVISION	<b>B</b>
----------	----------

© 2014 COPYRIGHT LACEY & SALTYKOV. ALL RIGHTS RESERVED.  
 LACEY & SALTYKOV ARCHITECTS LTD  
 7 RIDGMOUNT STREET  
 LONDON  
 WC1E 7AE  
 +44 (0)20 7255 0525  
 www.lacysaltykov.com  
 info@lacysaltykov.com

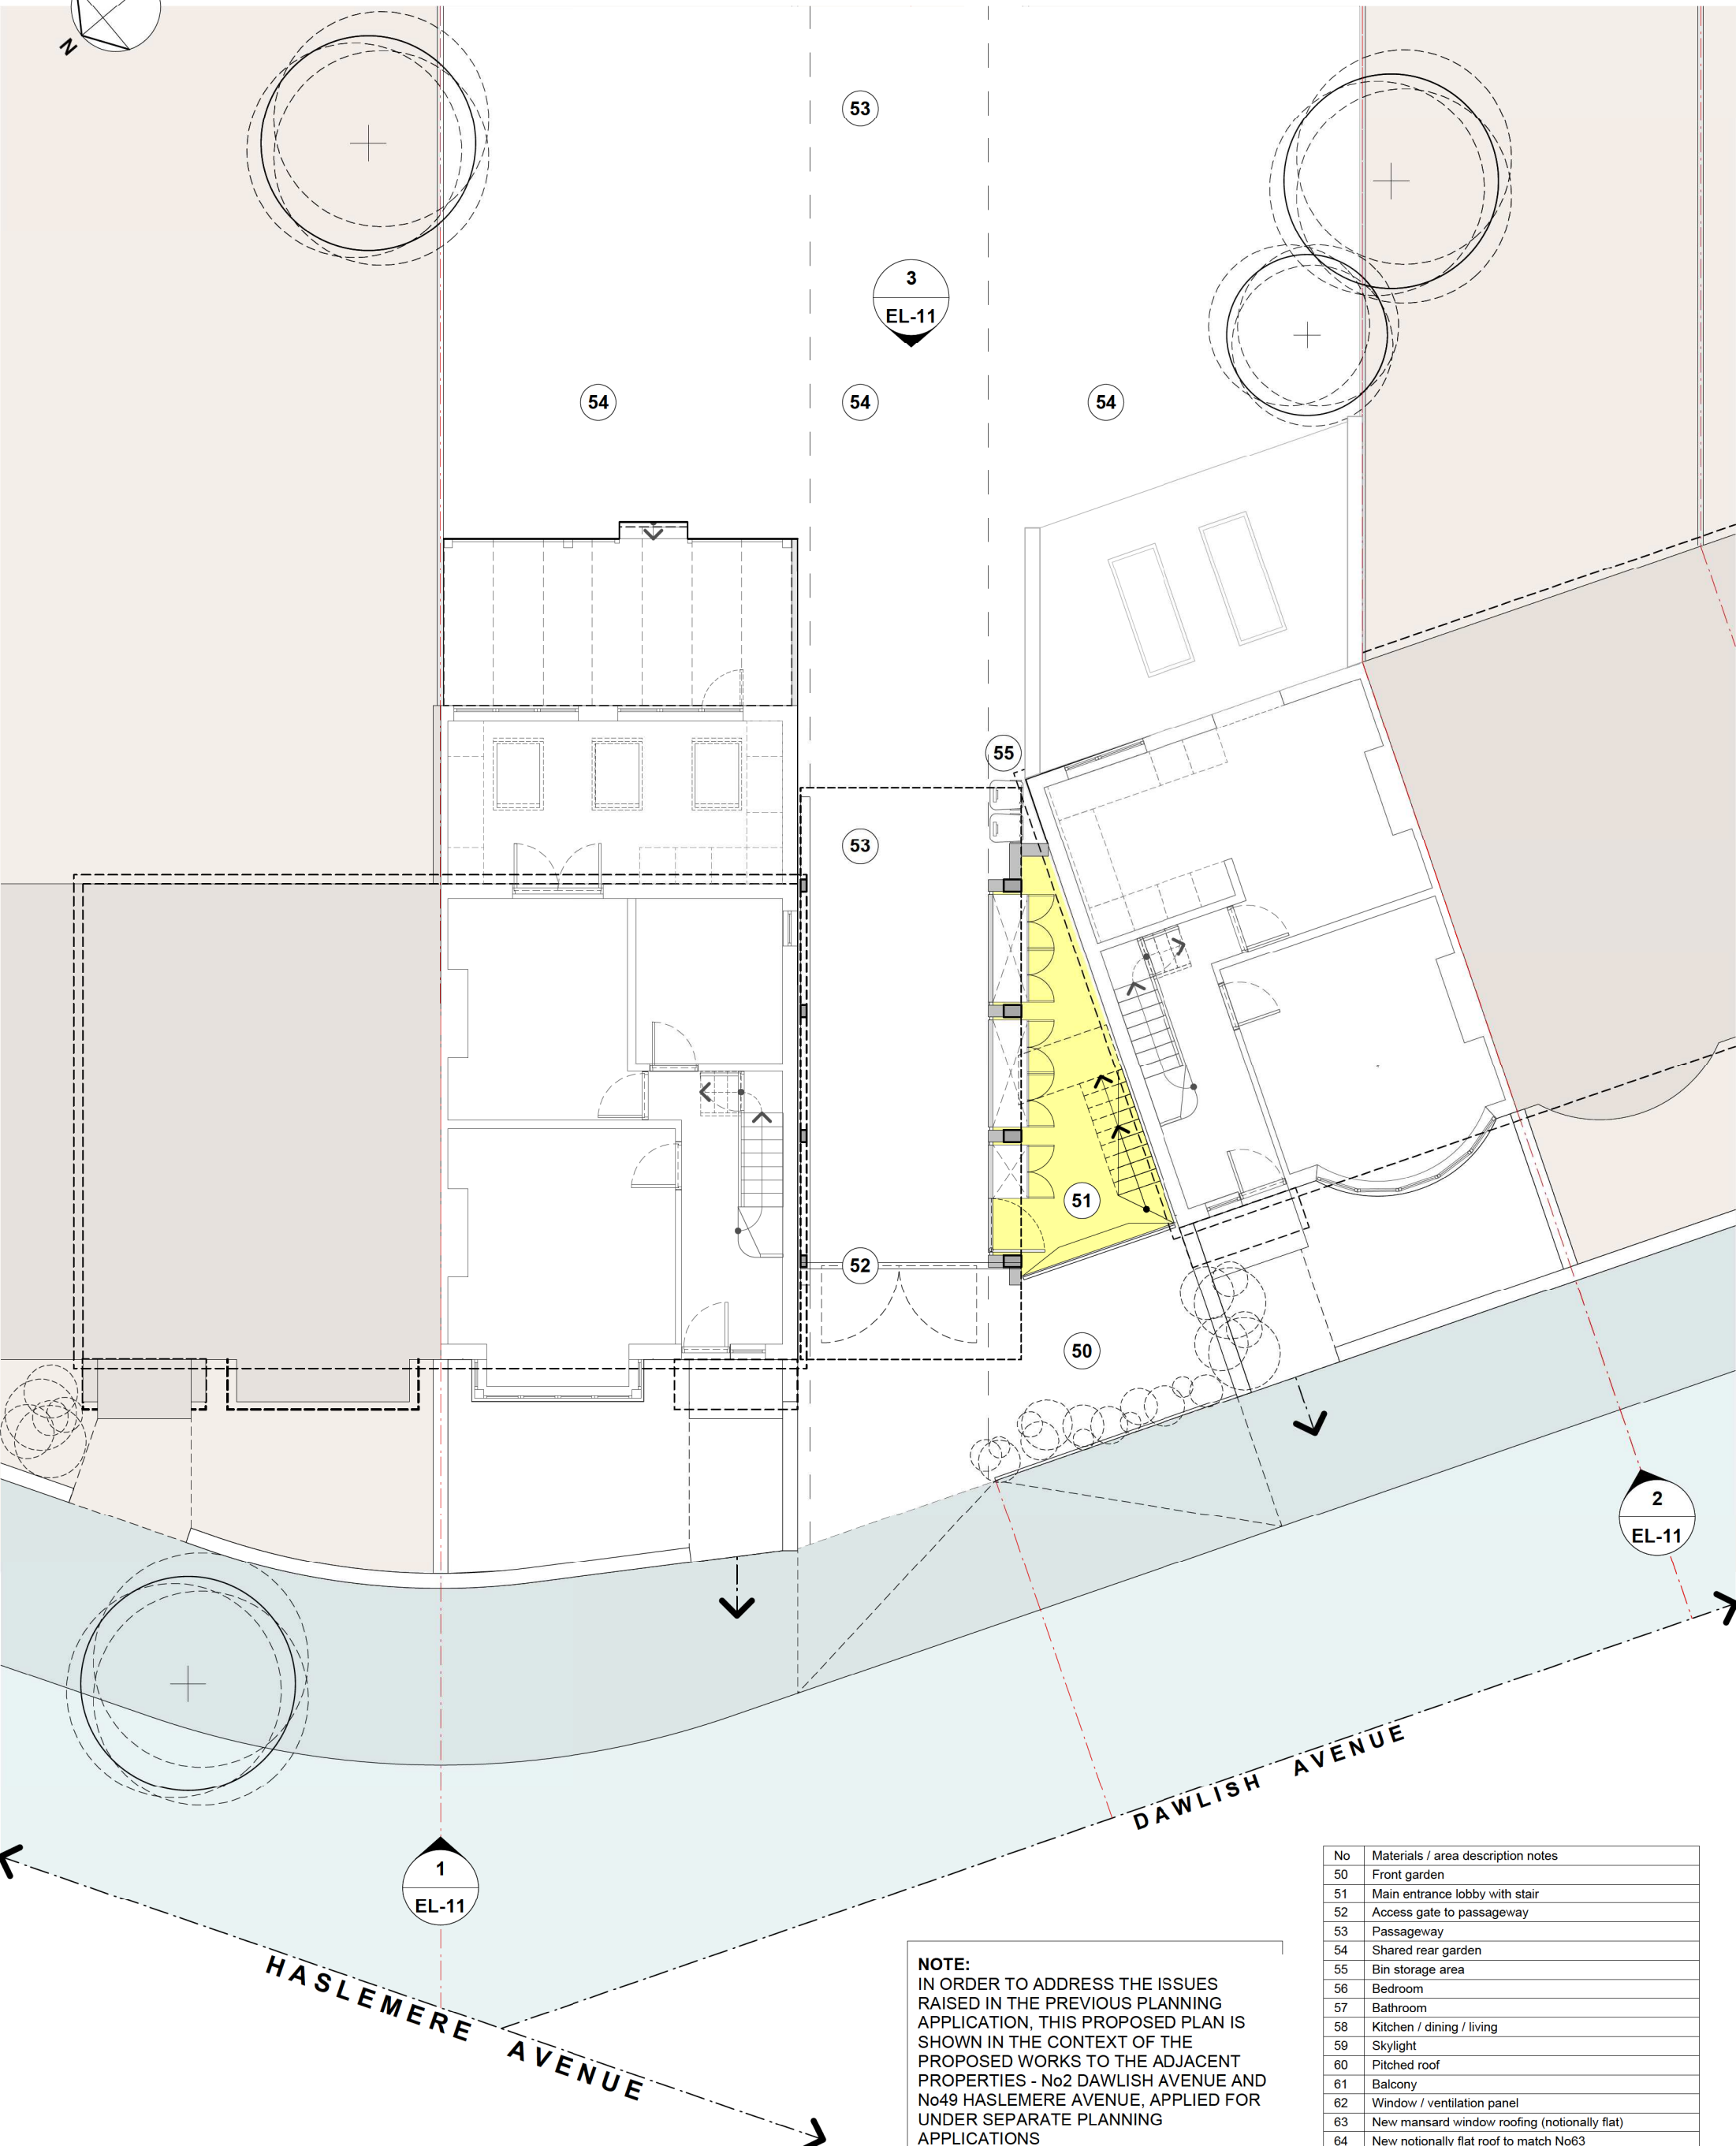

**NOTE:**  
 IN ORDER TO ADDRESS THE ISSUES RAISED IN THE PREVIOUS PLANNING APPLICATION, THIS PROPOSED PLAN IS SHOWN IN THE CONTEXT OF THE PROPOSED WORKS TO THE ADJACENT PROPERTIES - No2 DAWLISH AVENUE AND No49 HASLEMERE AVENUE, APPLIED FOR UNDER SEPARATE PLANNING APPLICATIONS

No	Materials / area description notes
50	Front garden
51	Main entrance lobby with stair
52	Access gate to passageway
53	Passageway
54	Shared rear garden
55	Bin storage area
56	Bedroom
57	Bathroom
58	Kitchen / dining / living
59	Skylight
60	Pitched roof
61	Balcony
62	Window / ventilation panel
63	New mansard window roofing (notionally flat)
64	New notionally flat roof to match No63

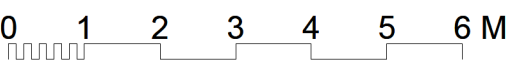

REV	DATE	DESCRIPTION
A	10/12/13	FOR PLANNING APPLICATION
B	19/03/14	FOR REVISED PLANNING APPLICATION

PROJECT	2A DAWLISH AVENUE LONDON
DRWG NAME	PROPOSED GROUND FLOOR PLAN
DRWG NO	1100-A-GA-PL-11
SCALE	1:100
SIZE	A3
DATE	19/03/14

Page 205



REVISION	B
----------	---

© 2013 COPYRIGHT LACEY & SALTYSKYOV. ALL RIGHTS RESERVED

LACEY & SALTYSKYOV ARCHITECTS LTD  
 7 RIDGMOUNT STREET  
 LONDON  
 WC1E 7AE

+44 (0)20 7255 0525  
 www.laceysaltykov.com  
 info@laceysaltykov.com

**LACEY & SALTYSKYOV**

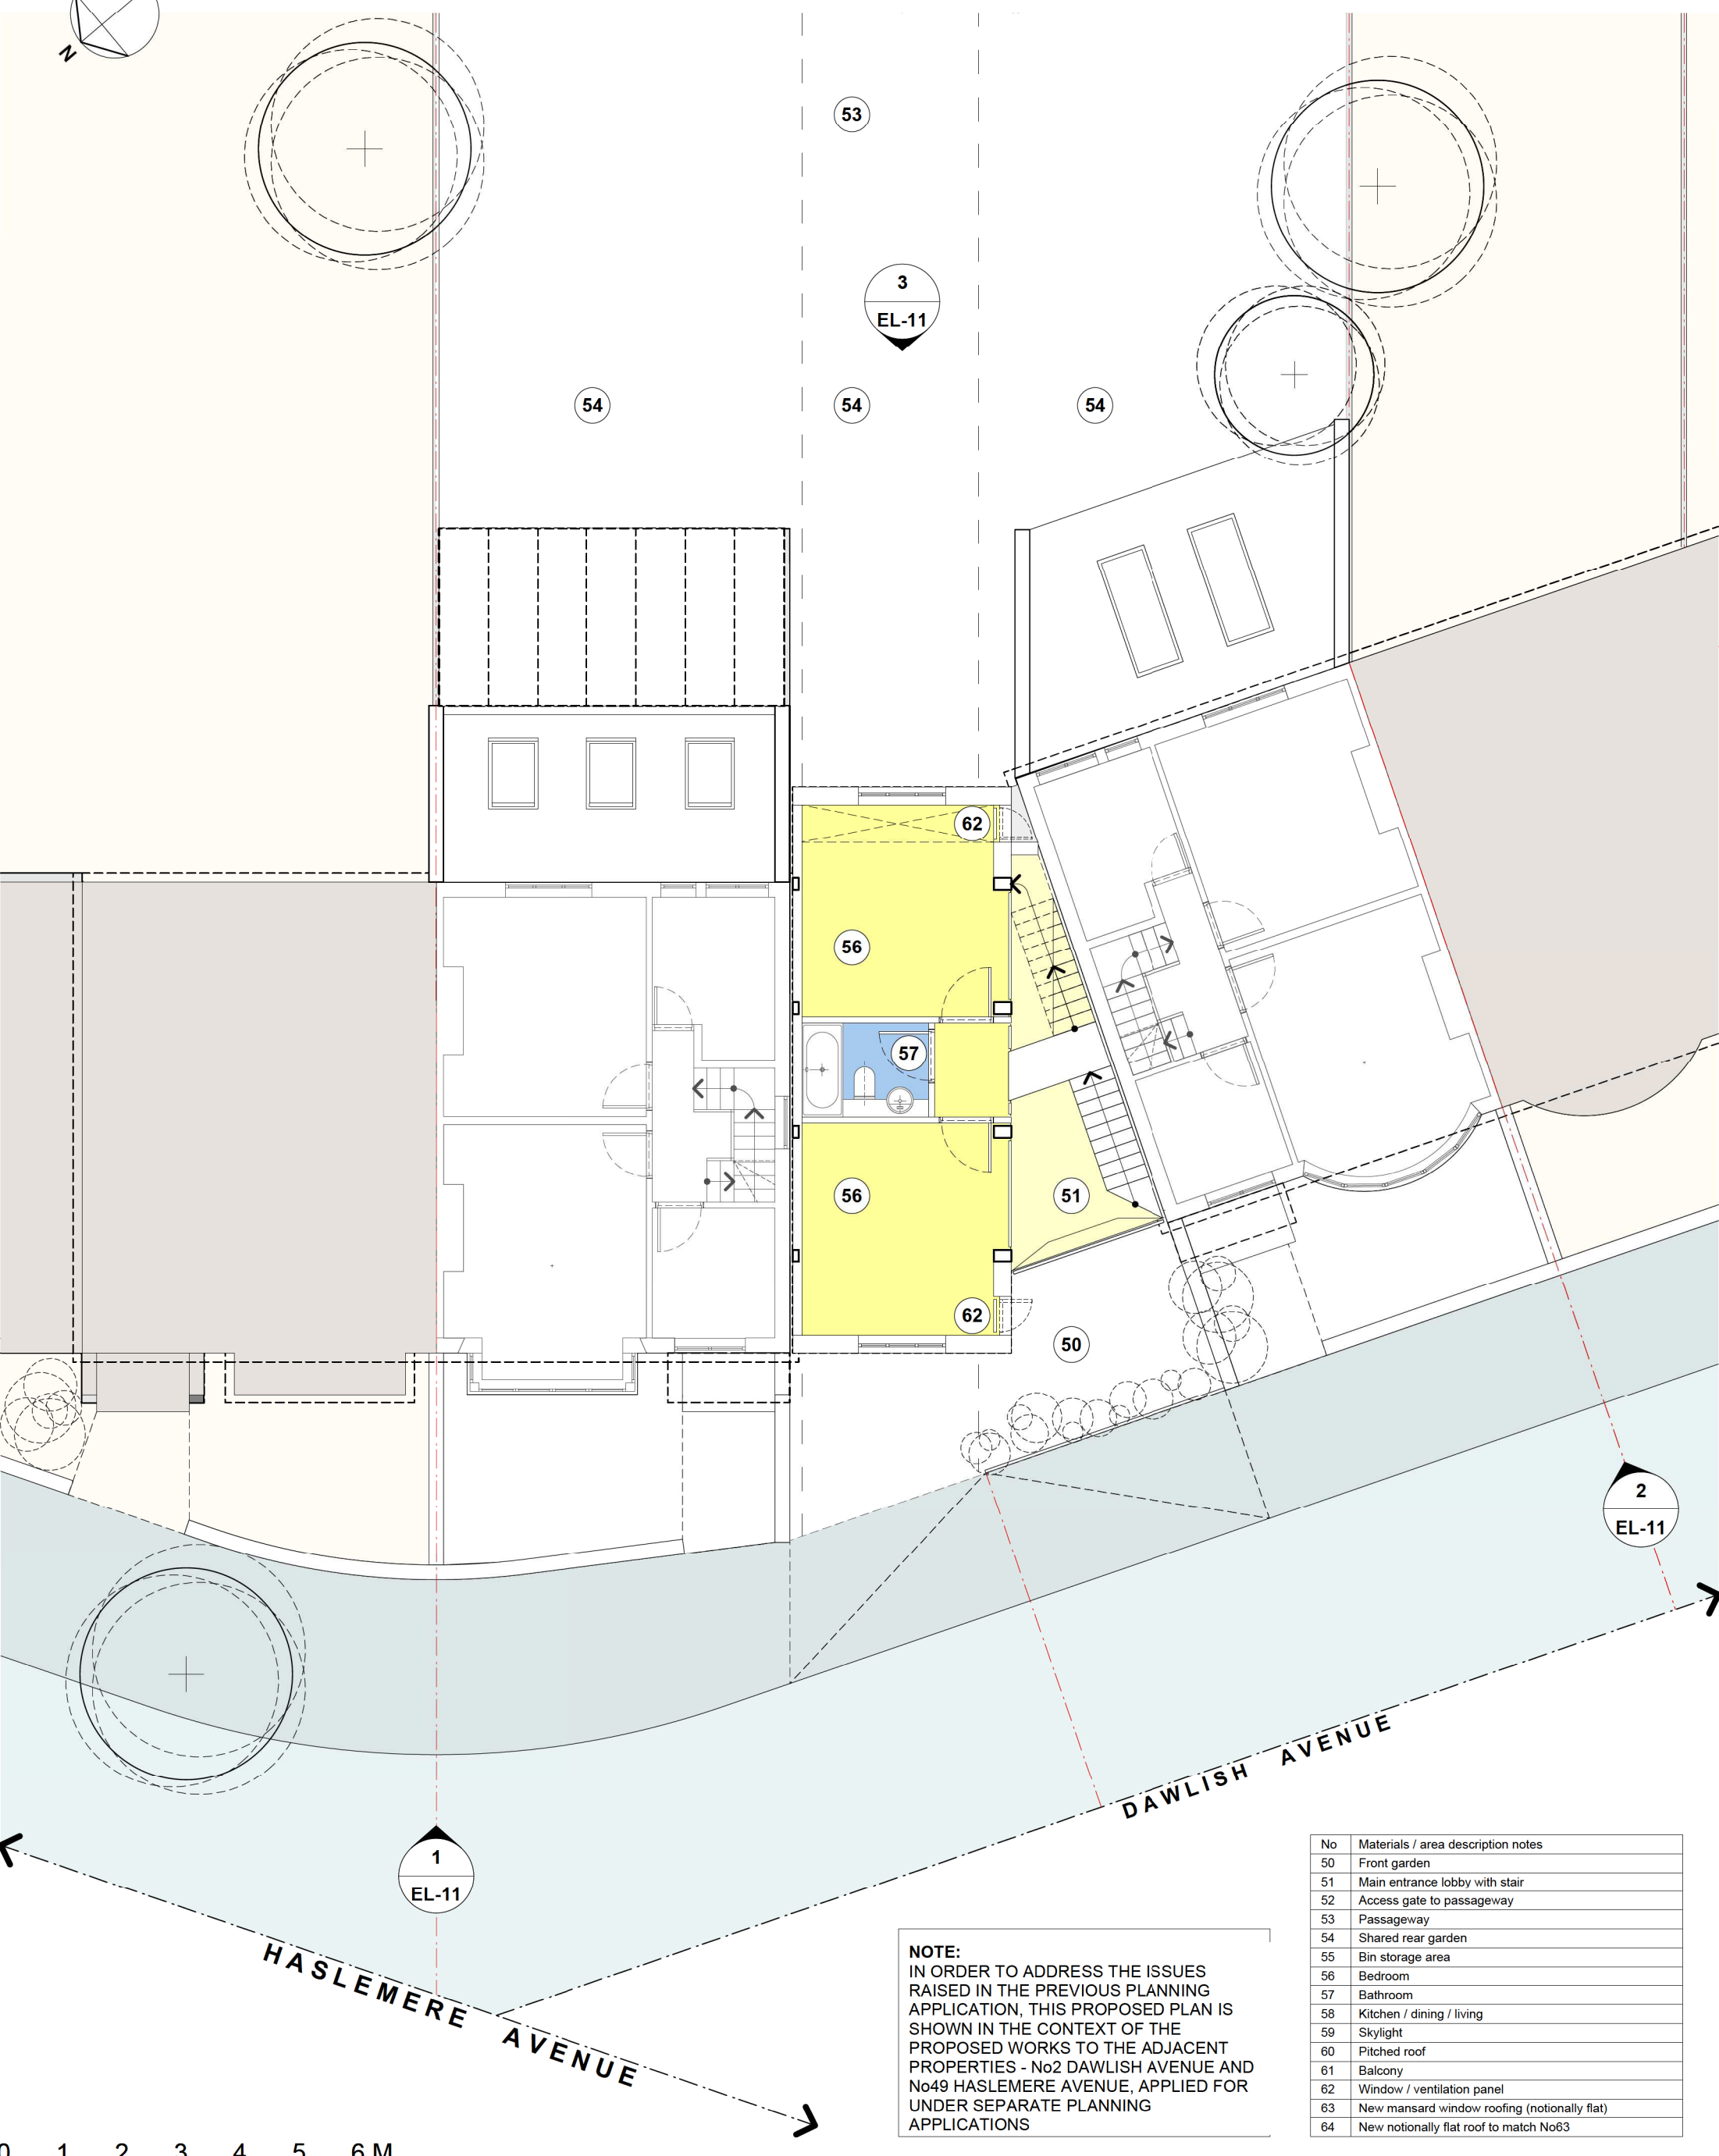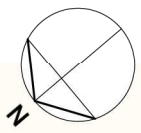

**NOTE:**  
 IN ORDER TO ADDRESS THE ISSUES RAISED IN THE PREVIOUS PLANNING APPLICATION, THIS PROPOSED PLAN IS SHOWN IN THE CONTEXT OF THE PROPOSED WORKS TO THE ADJACENT PROPERTIES - No2 DAWLISH AVENUE AND No49 HASLEMERE AVENUE, APPLIED FOR UNDER SEPARATE PLANNING APPLICATIONS

No	Materials / area description notes
50	Front garden
51	Main entrance lobby with stair
52	Access gate to passageway
53	Passageway
54	Shared rear garden
55	Bin storage area
56	Bedroom
57	Bathroom
58	Kitchen / dining / living
59	Skylight
60	Pitched roof
61	Balcony
62	Window / ventilation panel
63	New mansard window roofing (notionally flat)
64	New notionally flat roof to match No63



REV	DATE	DESCRIPTION
A	10/12/13	FOR PLANNING APPLICATION
B	18/03/14	FOR REVISED PLANNING APPLICATION

PROJECT	2A DAWLISH AVENUE LONDON
DRWG NAME	PROPOSED FIRST FLOOR PLAN
DRWG NO	1100-A-GA-PL-12
SCALE	1:100
SIZE	A3
DATE	19/03/14

REVISION	B
<p>LACEY &amp; SALTUKOV ARCHITECTS LTD            7 RIDGMOUNT STREET            LONDON            WC1E 7AE            +44 (0)20 7255 0525            www.laceysaltykov.com            info@laceysaltykov.com</p>	

© 2013 COPYRIGHT LACEY & SALTUKOV. ALL RIGHTS RESERVED

**LACEY & SALTUKOV**

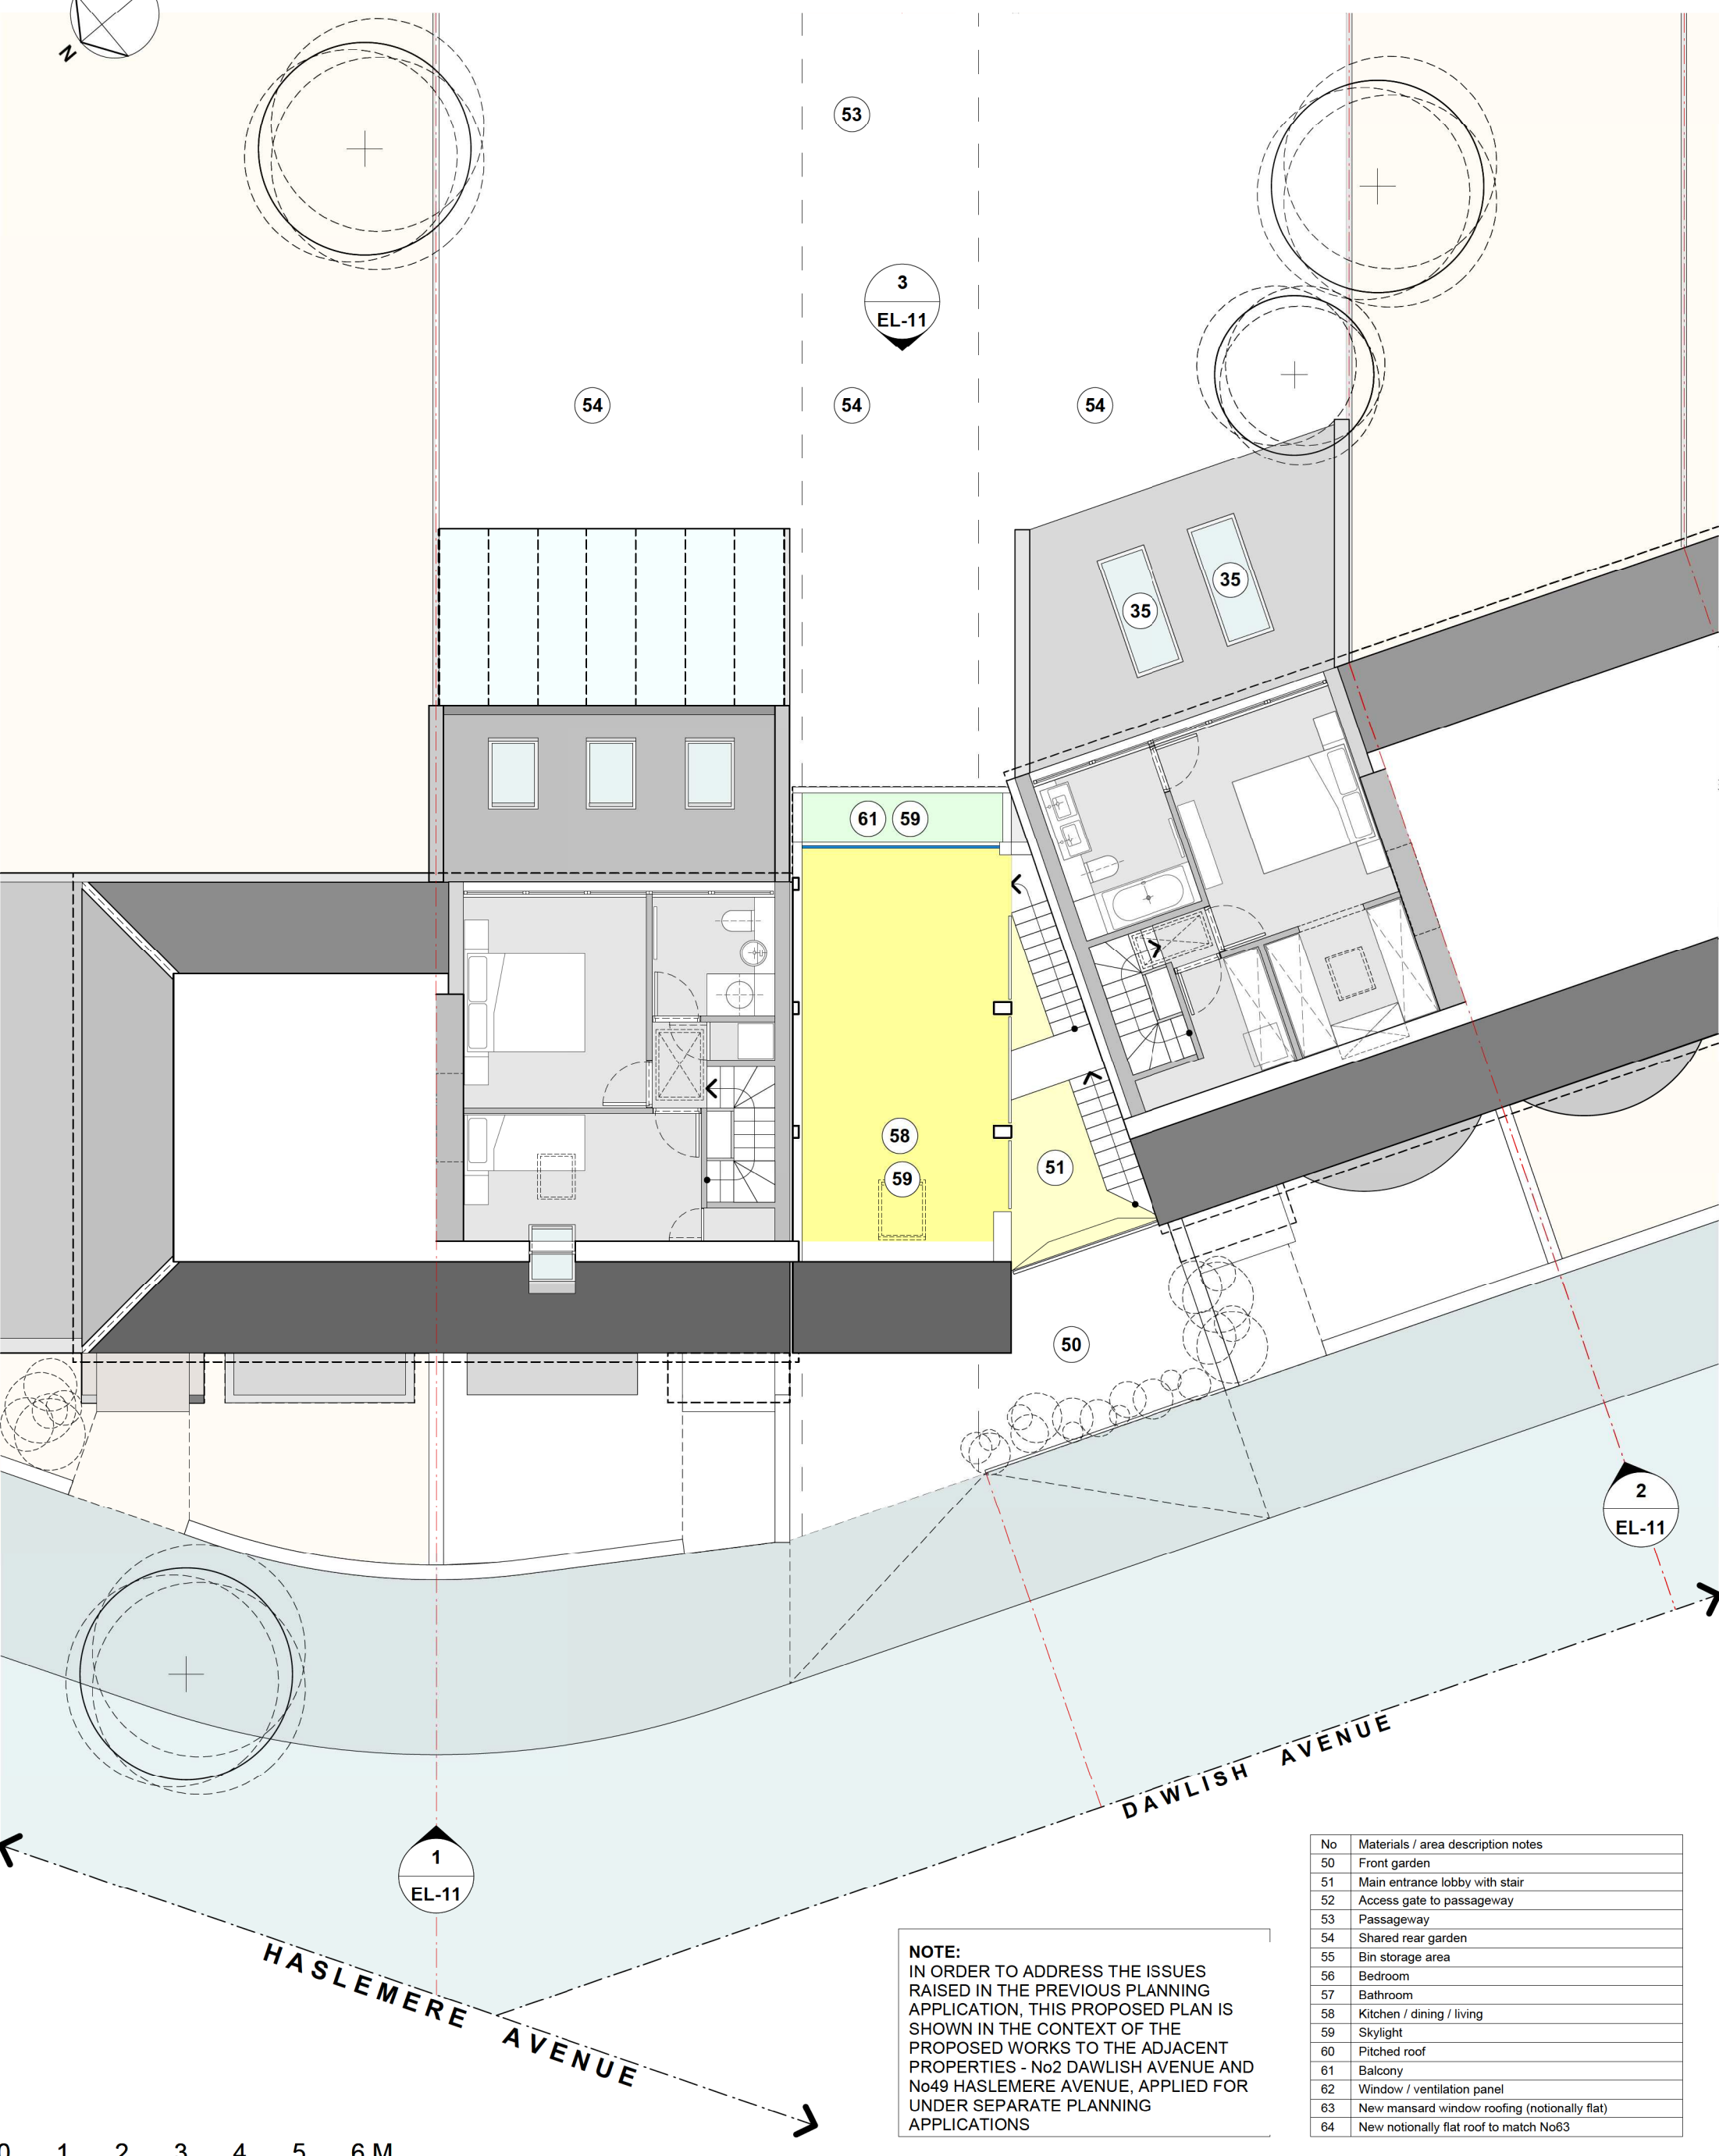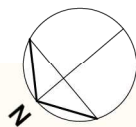

**NOTE:**  
 IN ORDER TO ADDRESS THE ISSUES RAISED IN THE PREVIOUS PLANNING APPLICATION, THIS PROPOSED PLAN IS SHOWN IN THE CONTEXT OF THE PROPOSED WORKS TO THE ADJACENT PROPERTIES - No2 DAWLISH AVENUE AND No49 HASLEMERE AVENUE, APPLIED FOR UNDER SEPARATE PLANNING APPLICATIONS

No	Materials / area description notes
50	Front garden
51	Main entrance lobby with stair
52	Access gate to passageway
53	Passageway
54	Shared rear garden
55	Bin storage area
56	Bedroom
57	Bathroom
58	Kitchen / dining / living
59	Skylight
60	Pitched roof
61	Balcony
62	Window / ventilation panel
63	New mansard window roofing (notionally flat)
64	New notionally flat roof to match No63

REV	DATE	DESCRIPTION
A	10/12/13	FOR PLANNING APPLICATION
B	18/03/14	FOR REVISED PLANNING APPLICATION


PROJECT	2A DAWLISH AVENUE LONDON
DRWG NAME	PROPOSED SECOND FLOOR PLAN
DRWG NO	1100-A-GA-PL-13
SCALE	1:100
SIZE	A3
DATE	19/03/14

REVISION	B
<p>KEY / NOTES</p> <p>ALL DIMENSIONS, LEVELS AND AREAS ARE APPROXIMATE ONLY AND SHOULD BE VERIFIED</p> <p>LACEY &amp; SALTYKOV ARCHITECTS LTD SHALL NOT BE LIABLE OR RESPONSIBLE FOR ANY USE OF THIS DOCUMENT FOR ANY PURPOSE OTHER THAN THAT FOR WHICH IT WAS ORIGINALLY PREPARED AND PROVIDED. WHILE THE CLIENT SHALL BE ENTITLED TO UTILISE AND COPY THIS DOCUMENT FOR AN EXTENSION OF THE WORKS, THE CLIENT SHALL NOT BE ENTITLED TO REPRODUCE THE DESIGNS CONTAINED IN THIS DOCUMENT FOR ANY SUCH EXTENSION</p>	

© 2013 COPYRIGHT LACEY & SALTYKOV. ALL RIGHTS RESERVED

LACEY & SALTYKOV ARCHITECTS LTD  
 7 RIDGMOUNT STREET  
 LONDON  
 WC1E 7AE  
 +44 (0)20 7255 0525  
 www.laceysaltykov.com  
 info@laceysaltykov.com

**LACEY & SALTYKOV**

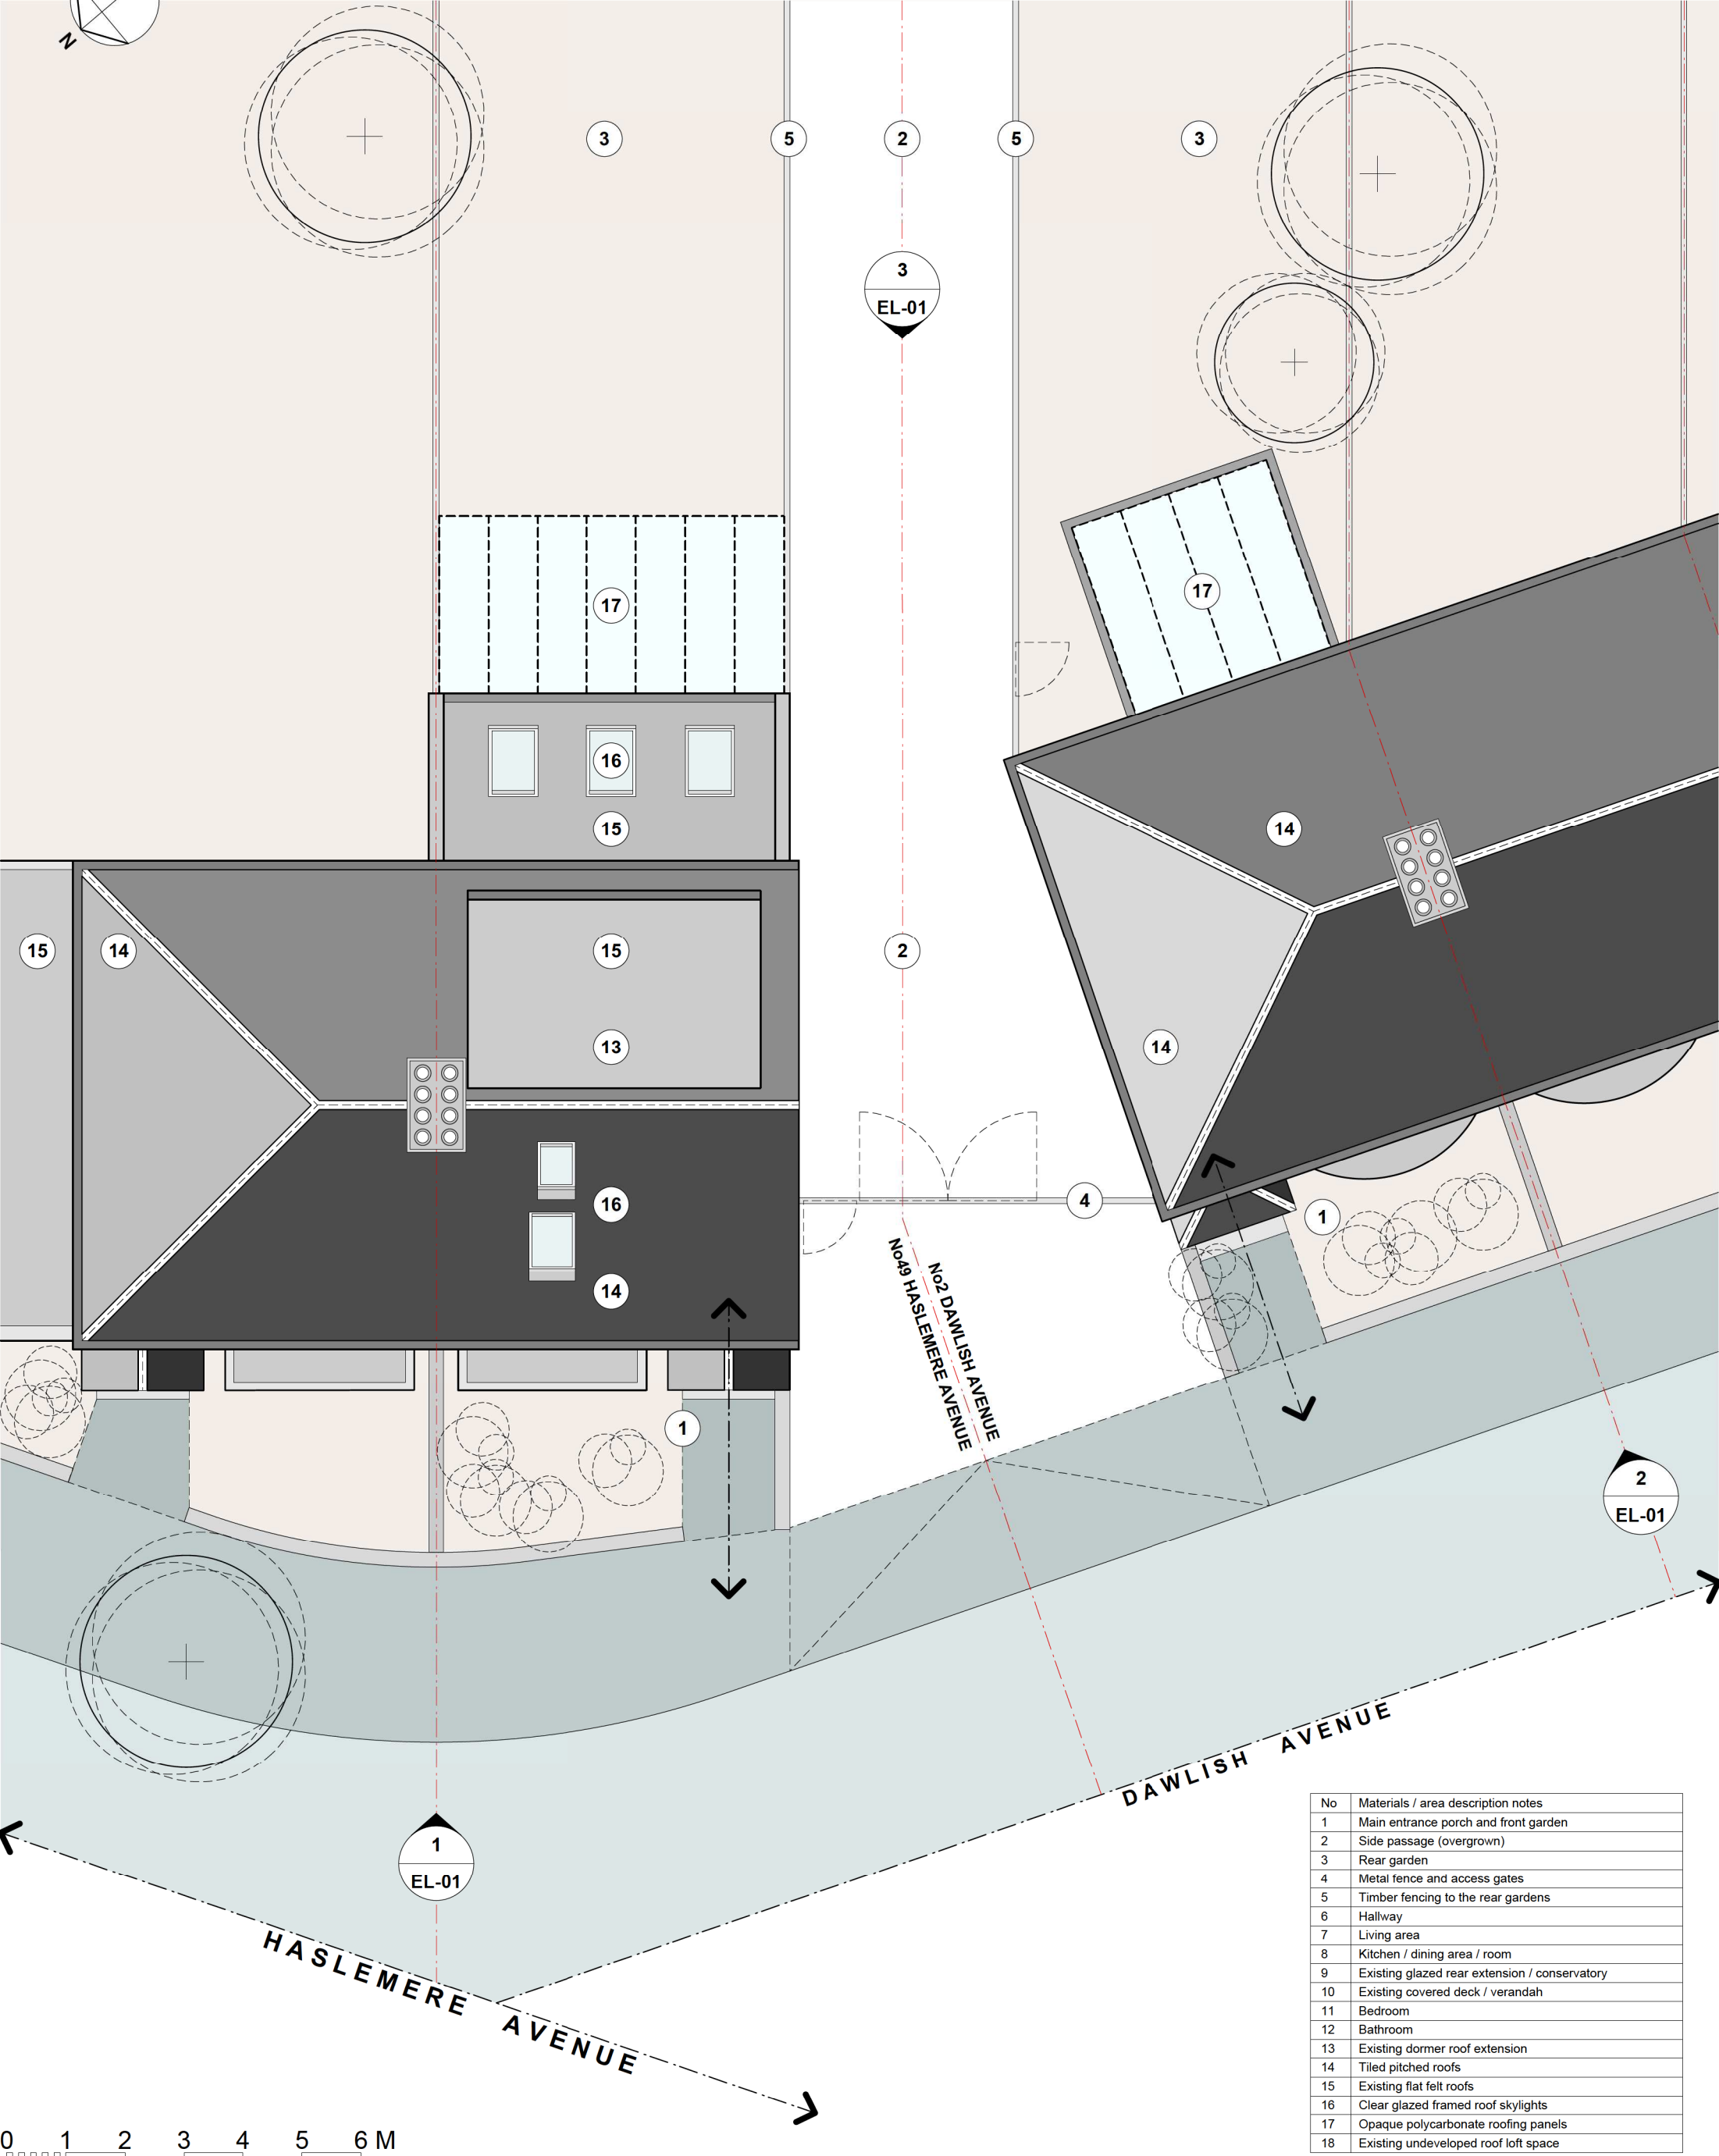

No	Materials / area description notes
1	Main entrance porch and front garden
2	Side passage (overgrown)
3	Rear garden
4	Metal fence and access gates
5	Timber fencing to the rear gardens
6	Hallway
7	Living area
8	Kitchen / dining area / room
9	Existing glazed rear extension / conservatory
10	Existing covered deck / verandah
11	Bedroom
12	Bathroom
13	Existing dormer roof extension
14	Tiled pitched roofs
15	Existing flat felt roofs
16	Clear glazed framed roof skylights
17	Opaque polycarbonate roofing panels
18	Existing undeveloped roof loft space

KEY / NOTES  
 ALL DIMENSIONS, LEVELS AND AREAS ARE APPROXIMATE ONLY AND SHOULD BE VERIFIED  
 LACEY & SALTYS ARCHITECTS LTD SHALL NOT BE LIABLE OR RESPONSIBLE FOR ANY USE OF THIS DOCUMENT FOR ANY PURPOSE OTHER THAN THAT FOR WHICH IT WAS ORIGINALLY PREPARED AND PROVIDED WHILE THE CLIENT SHALL BE ENTITLED TO UTILISE AND COPY THIS DOCUMENT FOR AN EXTENSION OF THE WORKS. THE CLIENT SHALL NOT BE ENTITLED TO REPRODUCE THE DESIGNS CONTAINED IN THIS DOCUMENT FOR ANY SUCH EXTENSION



REV	DATE	DESCRIPTION
A	10/12/13	FOR PLANNING APPLICATION
B	18/03/14	FOR REVISED PLANNING APPLICATION

PROJECT	<b>2A DAWLISH AVENUE LONDON</b>
DRWG NAME	<b>EXISTING ROOF PLAN</b>
DRWG NO	<b>1100-A-GA-PL-01</b>
SCALE	<b>1:100</b>
SIZE	<b>A3</b>
DATE	<b>19/03/14</b>

REVISION **B**


© 2014 COPYRIGHT LACEY & SALTYS. ALL RIGHTS RESERVED  
 LACEY & SALTYS ARCHITECTS LTD  
 7 RIDGMOUNT STREET  
 LONDON  
 WC1E 7AE  
 +44 (0)20 7255 0525  
 www.laceysaltys.com  
 info@laceysaltys.com

**LACEY & SALTYS**

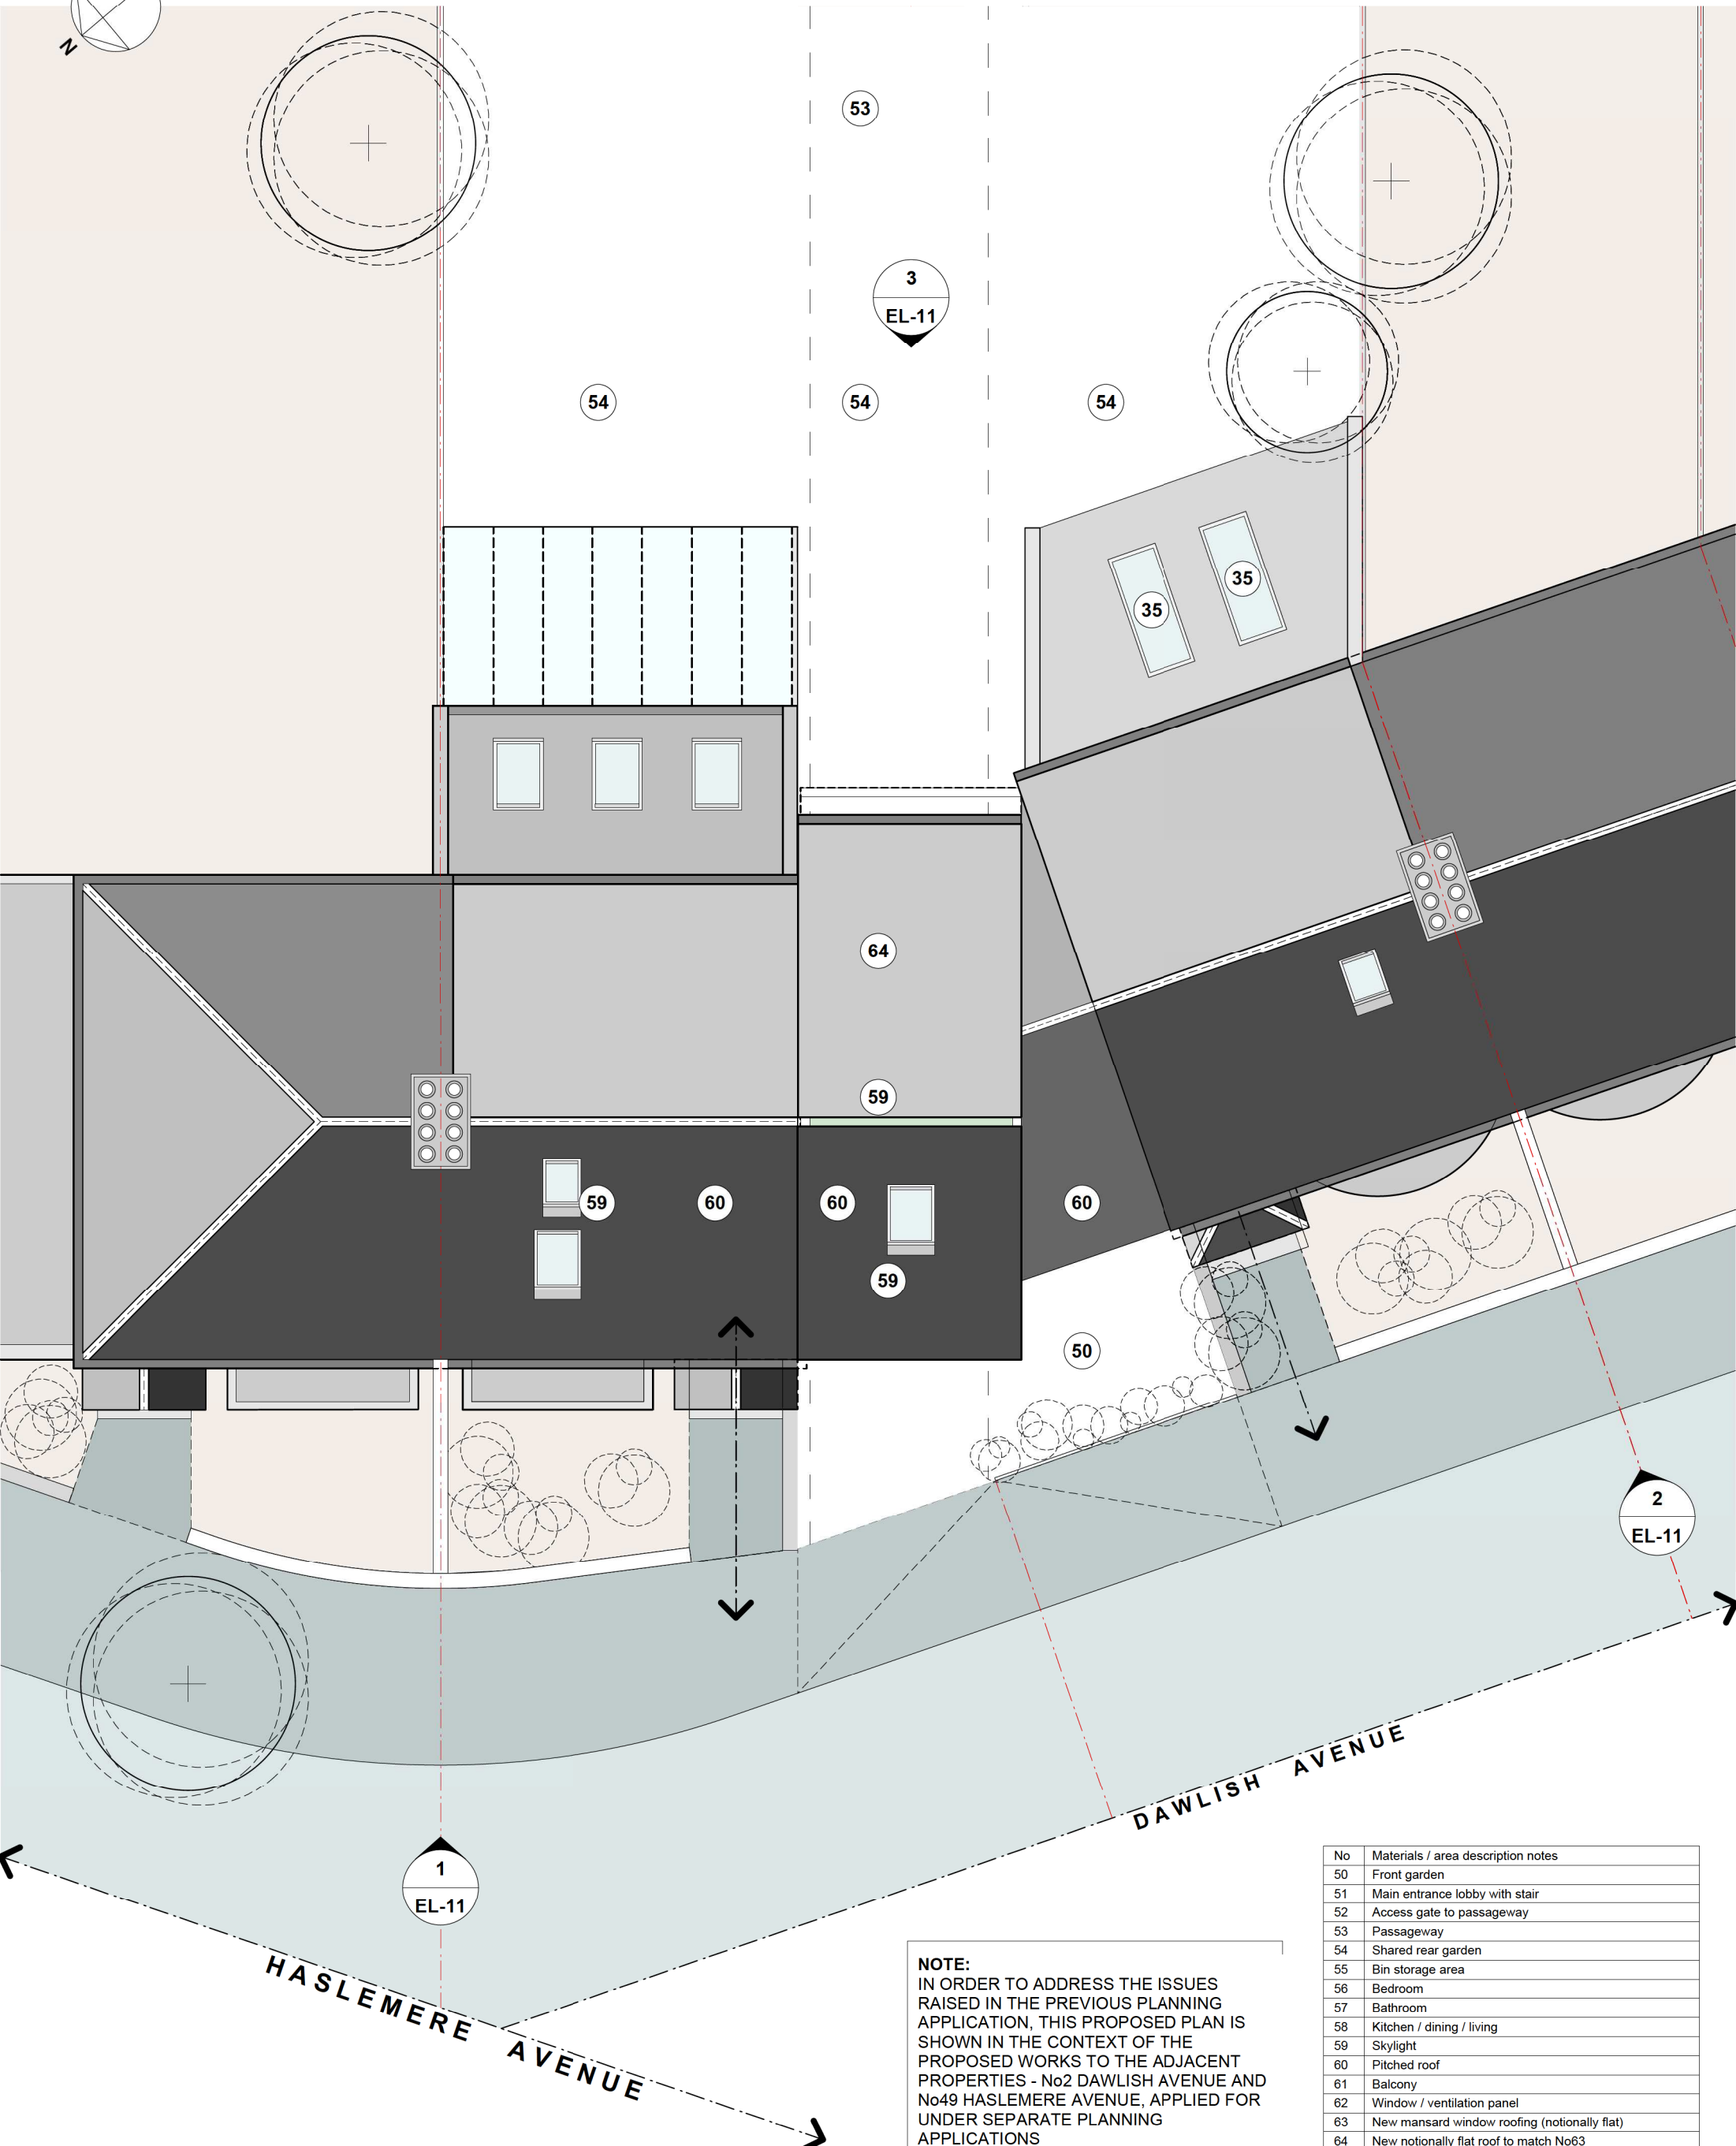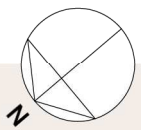

**NOTE:**  
 IN ORDER TO ADDRESS THE ISSUES RAISED IN THE PREVIOUS PLANNING APPLICATION, THIS PROPOSED PLAN IS SHOWN IN THE CONTEXT OF THE PROPOSED WORKS TO THE ADJACENT PROPERTIES - No2 DAWLISH AVENUE AND No49 HASLEMERE AVENUE, APPLIED FOR UNDER SEPARATE PLANNING APPLICATIONS

No	Materials / area description notes
50	Front garden
51	Main entrance lobby with stair
52	Access gate to passageway
53	Passageway
54	Shared rear garden
55	Bin storage area
56	Bedroom
57	Bathroom
58	Kitchen / dining / living
59	Skylight
60	Pitched roof
61	Balcony
62	Window / ventilation panel
63	New mansard window roofing (notionally flat)
64	New notional flat roof to match No63

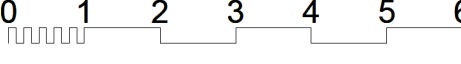

REV	DATE	DESCRIPTION
A	10/12/13	FOR PLANNING APPLICATION
B	19/03/14	FOR REVISED PLANNING APPLICATION

PROJECT	<b>2A DAWLISH AVENUE LONDON</b>
DRWG NAME	<b>PROPOSED ROOF PLAN</b>
DRWG NO	<b>1100-A-GA-PL-14</b>
SCALE	<b>1:100</b>
SIZE	<b>A3</b>
DATE	<b>19/03/14</b>

REVISION	<b>B</b>
----------	----------

Page 209

© 2014 COPYRIGHT LACEY & SALTYSKYOV ARCHITECTS LTD. ALL RIGHTS RESERVED

LACEY & SALTYSKYOV ARCHITECTS LTD  
 7 RIDGMOUNT STREET  
 LONDON  
 WC1E 7AE  
 +44 (0)20 7255 0525  
 www.laceysaltykov.com  
 info@laceysaltykov.com

**LACEY & SALTYSKYOV**

← No2 DAWLISH AVENUE →



← No49 HASLEMERE AVENUE →


FRONT ELEVATION HASLEMERE AVENUE 1



← No49 HASLEMERE AVENUE X No2 DAWLISH AVENUE →

FRONT ELEVATION DAWLISH AVENUE 2


No	Materials / area description notes
5	Existing rear and side extensions
6	Contemporary roof skylights in projecting frames
7	Main entrance porches with tiled canopies
8	Dormer window rear roof extensions

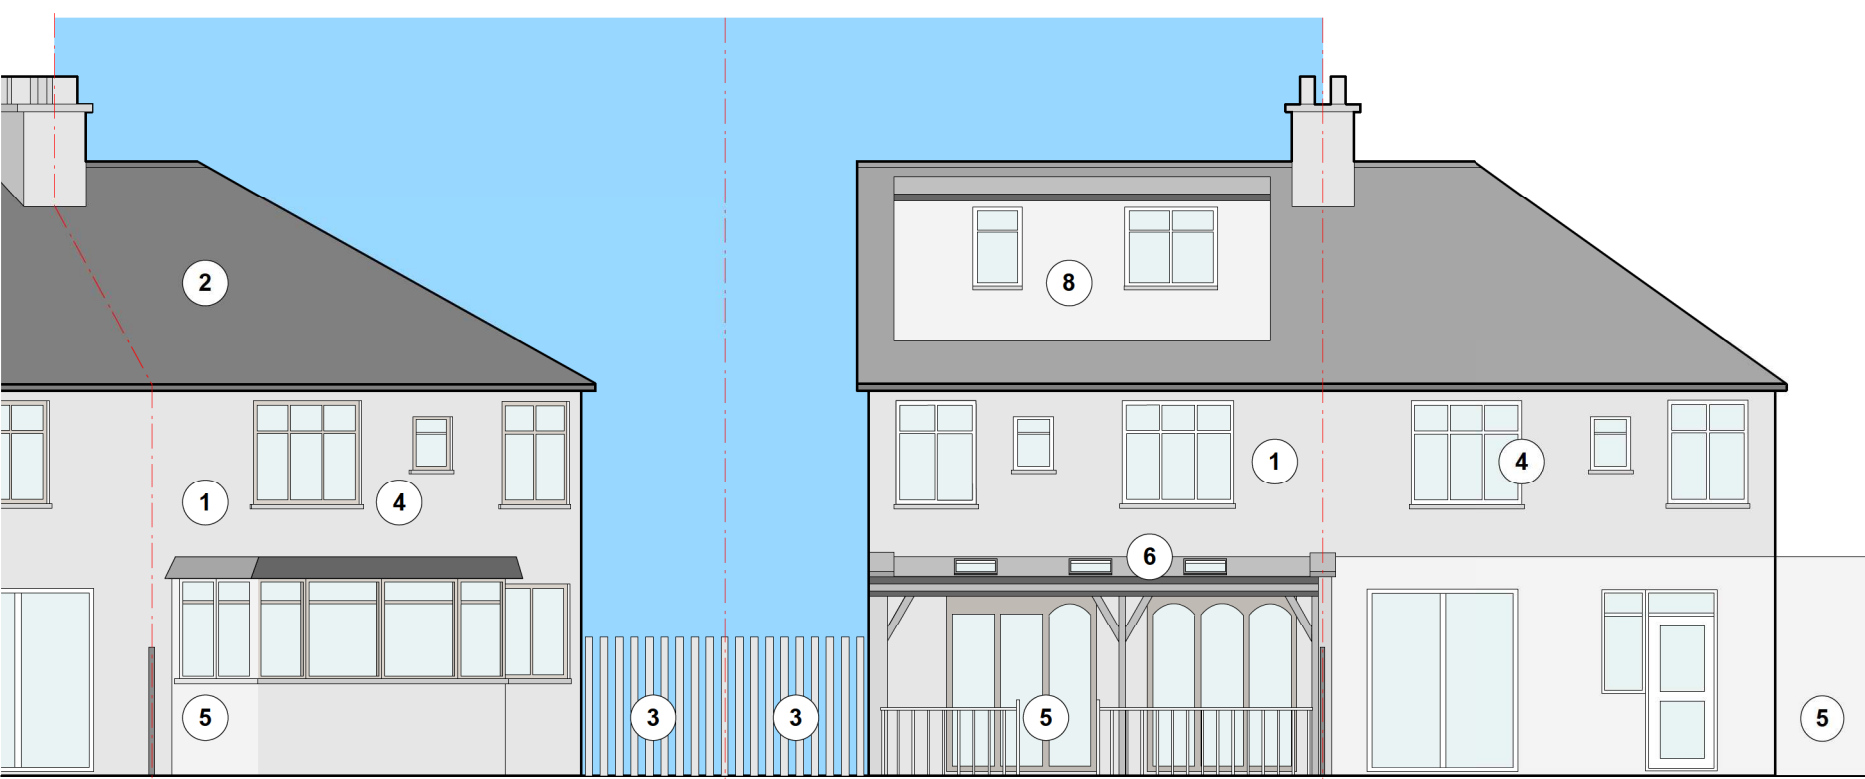

← No2 DAWLISH AVENUE X No49 HASLEMERE AVENUE →

REAR ELEVATION 3

No	Materials / area description notes
1	Painted and rendered masonry walls
2	Tiled pitched roofs
3	Galvanised steel security fence and gates
4	Traditional and bay window glazing in mainly UPVC framing

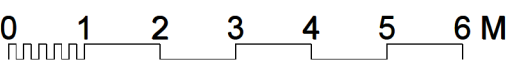

KEY / NOTES  
 ALL DIMENSIONS, LEVELS AND AREAS ARE APPROXIMATE ONLY AND SHOULD BE VERIFIED  
 LACEY & SALTYS ARCHITECTS LTD SHALL NOT BE LIABLE OR RESPONSIBLE FOR ANY USE OF THIS DOCUMENT FOR ANY PURPOSE OTHER THAN THAT FOR WHICH IT WAS ORIGINALLY PREPARED AND PROVIDED. WHILE THE CLIENT SHALL BE ENTITLED TO UTILISE AND COPY THIS DOCUMENT FOR AN EXTENSION OF THE WORKS, THE CLIENT SHALL NOT BE ENTITLED TO REPRODUCE THE DESIGNS CONTAINED IN THIS DOCUMENT FOR ANY SUCH EXTENSION

REV	DATE	DESCRIPTION
A	10/12/13	FOR PLANNING APPLICATION
B	19/03/14	FOR REVISED PLANNING APPLICATION

PROJECT	<b>2A DAWLISH AVENUE LONDON</b>
DRWG NAME	<b>EXISTING ELEVATIONS</b>
DRWG NO	<b>1100-A-GA-EL-01</b>
SCALE	<b>1:100</b>
SIZE	<b>A3</b>
DATE	<b>19/03/14</b>

REVISION	<b>A</b>
----------	----------

© 2013 COPYRIGHT LACEY & SALTYS. ALL RIGHTS RESERVED  
 LACEY & SALTYS ARCHITECTS LTD  
 7 RIDGMOUNT STREET  
 LONDON  
 WC1E 7AE  
 +44 (0)20 7255 0525  
 www.laceysaltys.com  
 info@laceysaltys.com  
**LACEY & SALTYS**