


**NOTE:**  
 IN ORDER TO ADDRESS THE ISSUES RAISED IN THE PREVIOUS PLANNING APPLICATION, THIS PROPOSED PLAN IS SHOWN IN THE CONTEXT OF THE PROPOSED WORKS TO THE ADJACENT PROPERTIES - No2 DAWLISH AVENUE AND No49 HASLEMERE AVENUE, APPLIED FOR UNDER SEPARATE PLANNING APPLICATIONS

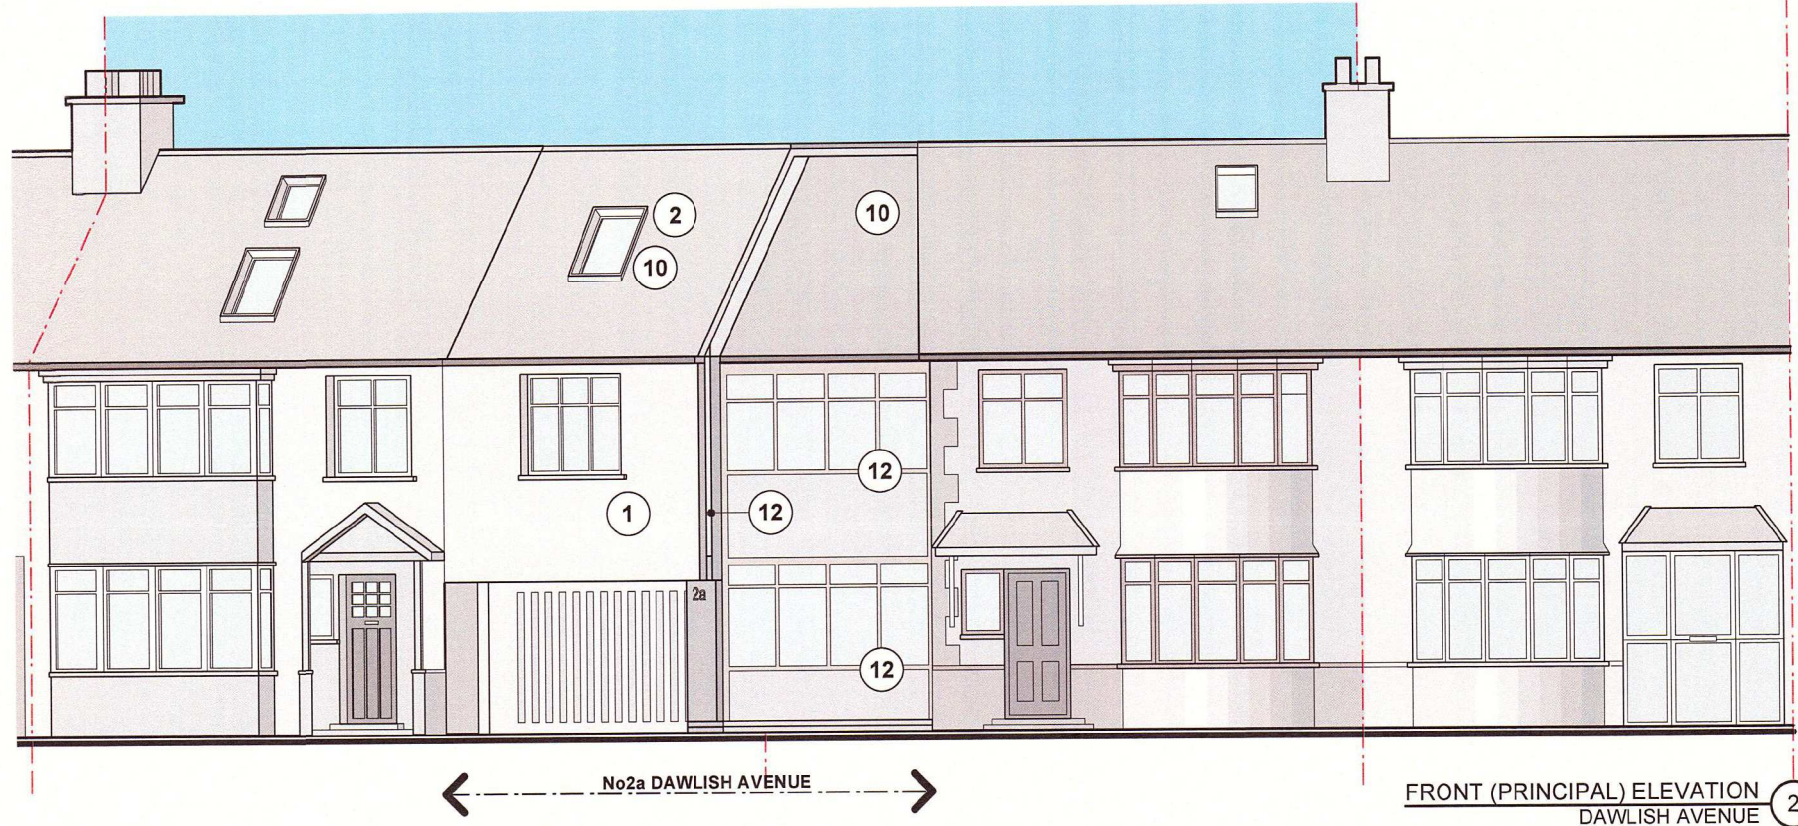


No	Materials / area description notes
9	Existing gable end flank wall raised to the roof ridge height
10	New roof skylights
11	New dormer window roof extension with flat roof
12	Framed operable and fixed double glazed windows / doors



No	Materials / area description notes
5	Existing rear and side extensions
6	Contemporary roof skylights in projecting frames
7	Main entrance porches with tiled canopies
8	Dormer window rear roof extensions



No	Materials / area description notes
1	Painted and rendered masonry walls
2	Tiled pitched roofs
3	Galvanised steel security fence and gates
4	Traditional and bay window glazing in mainly UPVC framing

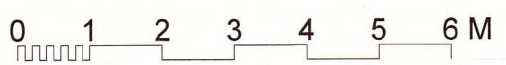

**KEY / NOTES**  
 ALL DIMENSIONS, LEVELS AND AREAS ARE APPROXIMATE ONLY AND SHOULD BE VERIFIED  
 LACEY & SALTYS ARCHITECTS LTD SHALL NOT BE LIABLE OR RESPONSIBLE FOR ANY USE OF THIS DOCUMENT FOR ANY PURPOSE OTHER THAN THAT FOR WHICH IT WAS ORIGINALLY PREPARED AND PROVIDED. WHILE THE CLIENT SHALL BE ENTITLED TO UTILISE AND COPY THIS DOCUMENT FOR AN EXTENSION OF THE WORKS, THE CLIENT SHALL NOT BE ENTITLED TO REPRODUCE THE DESIGNS CONTAINED IN THIS DOCUMENT FOR ANY SUCH EXTENSION

Scale: 1:100  
 Scale: 1:50  
 Scale: 1:20  
 Page 225

<b>2A DAWLISH AVENUE LONDON</b>		REVISION
<b>PROPOSED ELEVATIONS</b>		
1100-A-GA-EL-11		<b>D</b>
1:100		
A3		
22/05/14		

© 2014 COPYRIGHT LACEY & SALTYS. ALL RIGHTS RESERVED  
 LACEY & SALTYS ARCHITECTS LTD  
 7 RIDGMOUNT STREET  
 LONDON  
 WC1E 7AE  
 +44 (0)20 7255 0525  
 www.laceysaltys.com  
 info@laceysaltys.com  
**LACEY & SALTYS**

*Proposed Elevations - Amended*

This page is intentionally left blank