

Revision	Date	Description
01	08-01-2015	First Issue - For Comment

Legend

Cladding Panel Colour Drawing Key		
Drawn by BG	Checked by XX	Authorised by AP
<small>Do not scale from drawing. The author of this drawing takes no responsibility for any dimensions obtained by measuring or scaling from this drawing and no reliance may be placed on such dimensions. If no dimension is given, it is the responsibility of the recipient to ascertain the dimension specifically from the author or by site measurement. The sizing of all structural and service elements must always be checked against the relevant engineer's drawings. No reliance should be placed upon sizing information shown on this drawing.</small>		


--

Project <b>Y:Cube Housing</b>
Contact Rogers Stirk Harbour + Partners <small>On behalf of ... Thames Wharf Rainville Road London W6 9HA</small>
<small>tel: 020 7385 1235 fax: 020 7385 8409 email: J0000@rsh-p.com www.rsh-p.com</small>

Drawing Title © copyright Rogers Stirk Harbour + Partners, all rights reserved 2013 <b>Cladding Drawing Key</b>		
Scale @ A2 1:200	Drawing Number RSHP-0400-P-X	
Drawing Date 08-01-2015	Revision Date -	Revision 01




A - Woodstock Way Elevation

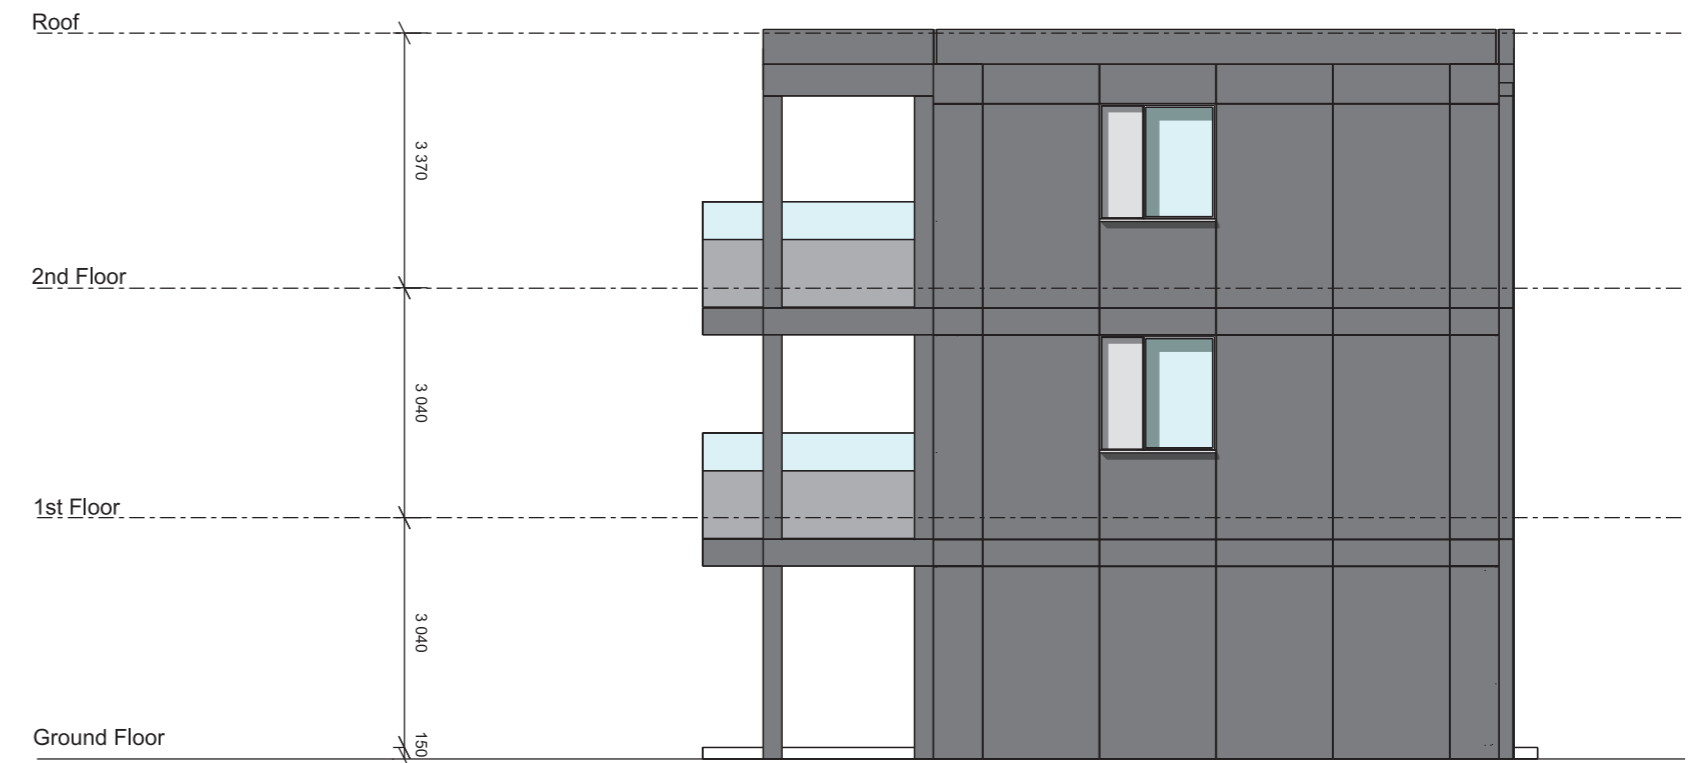

B - Side Elevation






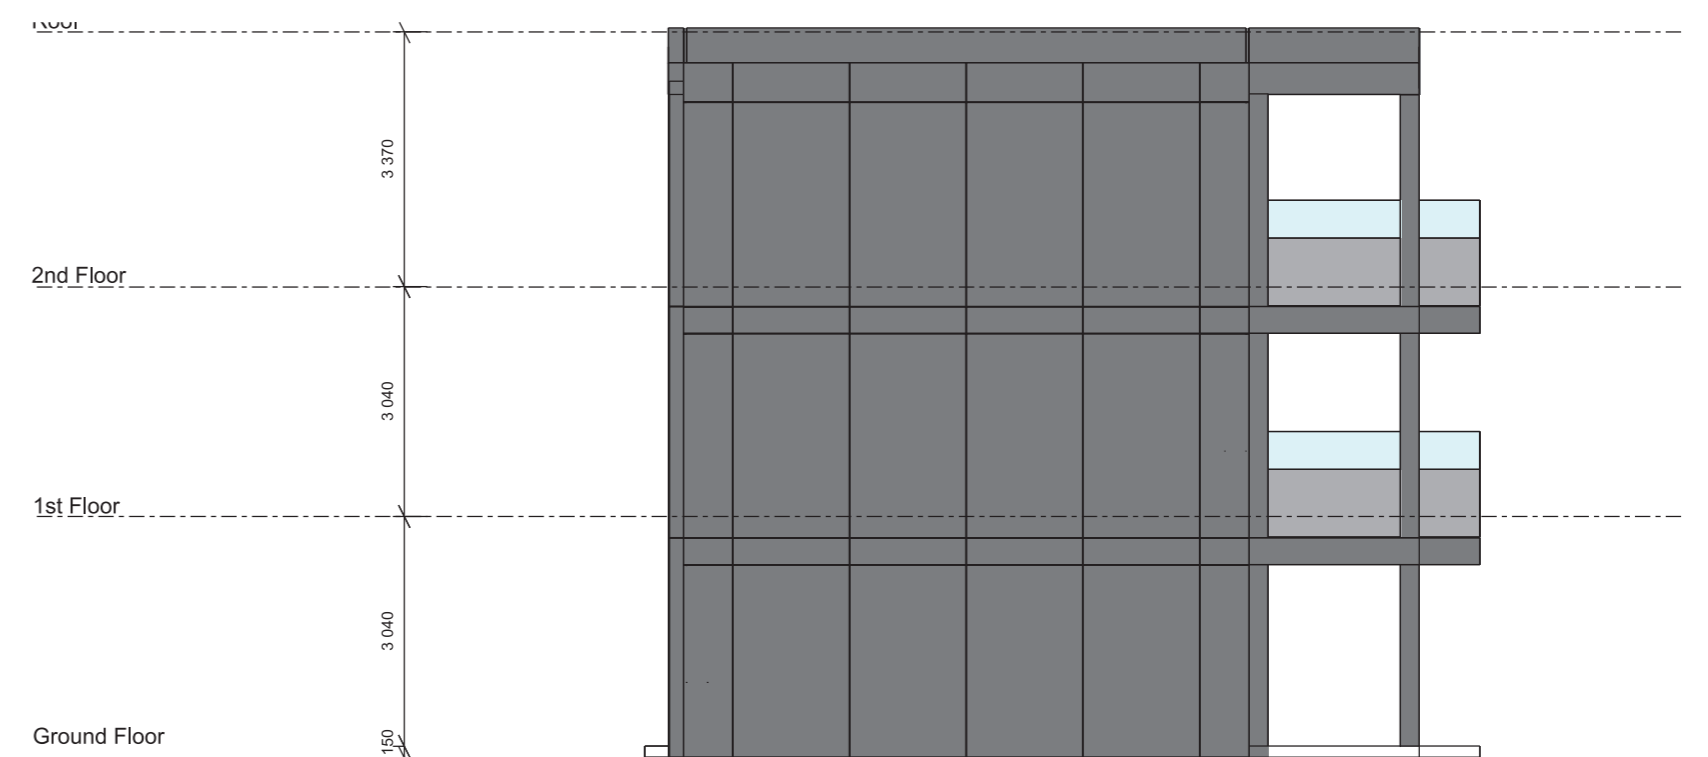




C - Courtyard Elevation

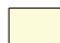


D - Side Elevation

Materials/Colours Key:

 Tectiva TE 10 - Linen	 RAL 9006 White Aluminium
 Tectiva TE 40 - Sahara	 RAL 1023 Traffic Yellow
 Tectiva TE 20 - Pebble	 RAL 2009 Traffic Orange
 Tectiva TE 80 - Mineral Black	 RAL 3020 Traffic Red

Revision	Date	Description
01	08-01-2015	First Issue - For Comment

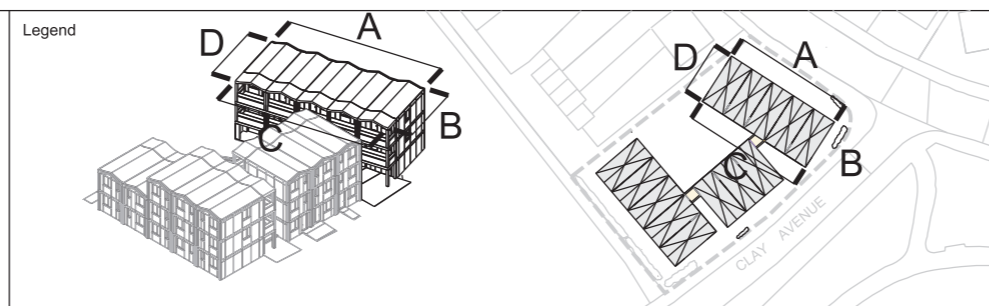


Cladding Panel Colours		
Drawn by BG	Checked by XX	Authorised by AP
<small>Do not scale from drawing. The author of this drawing takes no responsibility for any dimensions obtained by measuring or scaling from this drawing and no reliance may be placed on such dimensions. If no dimension is given, it is the responsibility of the recipient to ascertain the dimension specifically from the author or by site measurement. The sizing of all structural and service elements must always be checked against the relevant engineer's drawings. No reliance should be placed upon sizing information shown on this drawing.</small>		

Project <b>Y:Cube Housing</b>	Drawing Title Cladding Colours North Block
Contact Rogers Stirk Harbour + Partners	Scale @ A2 1:100
Thames Wharf Rainville Road London W6 9HA	tel: 020 7385 1235 fax: 020 7385 8409 email: J0000@rsh-p.com www.rsh-p.com

© copyright Rogers Stirk Harbour + Partners, all rights reserved 2013		
Drawing Number RSHP-0401-E-N	Revision Date -	Revision 01
Drawing Date 08-01-2015		




A - Clay Avenue Elevation

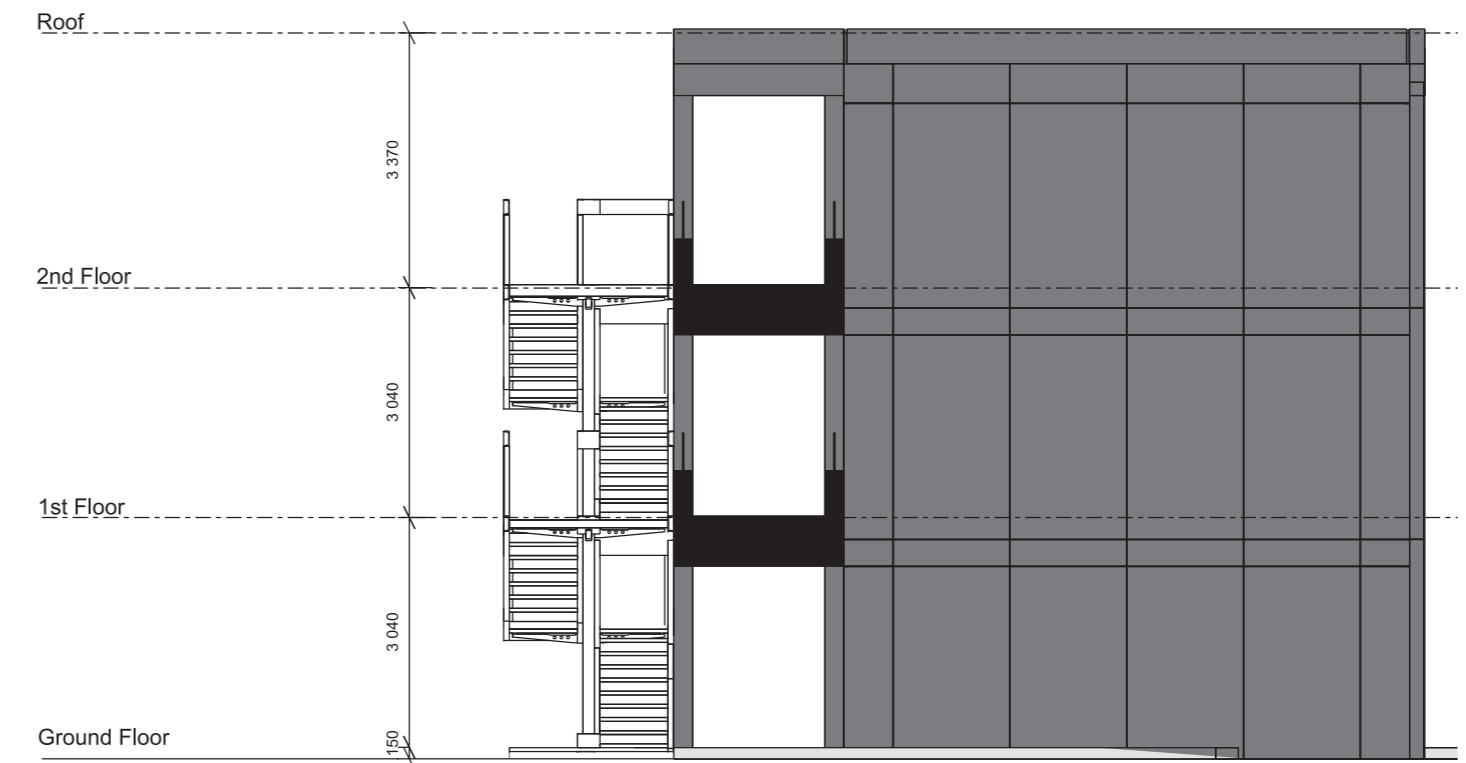

B - Side Elevation





C - Courtyard Elevation

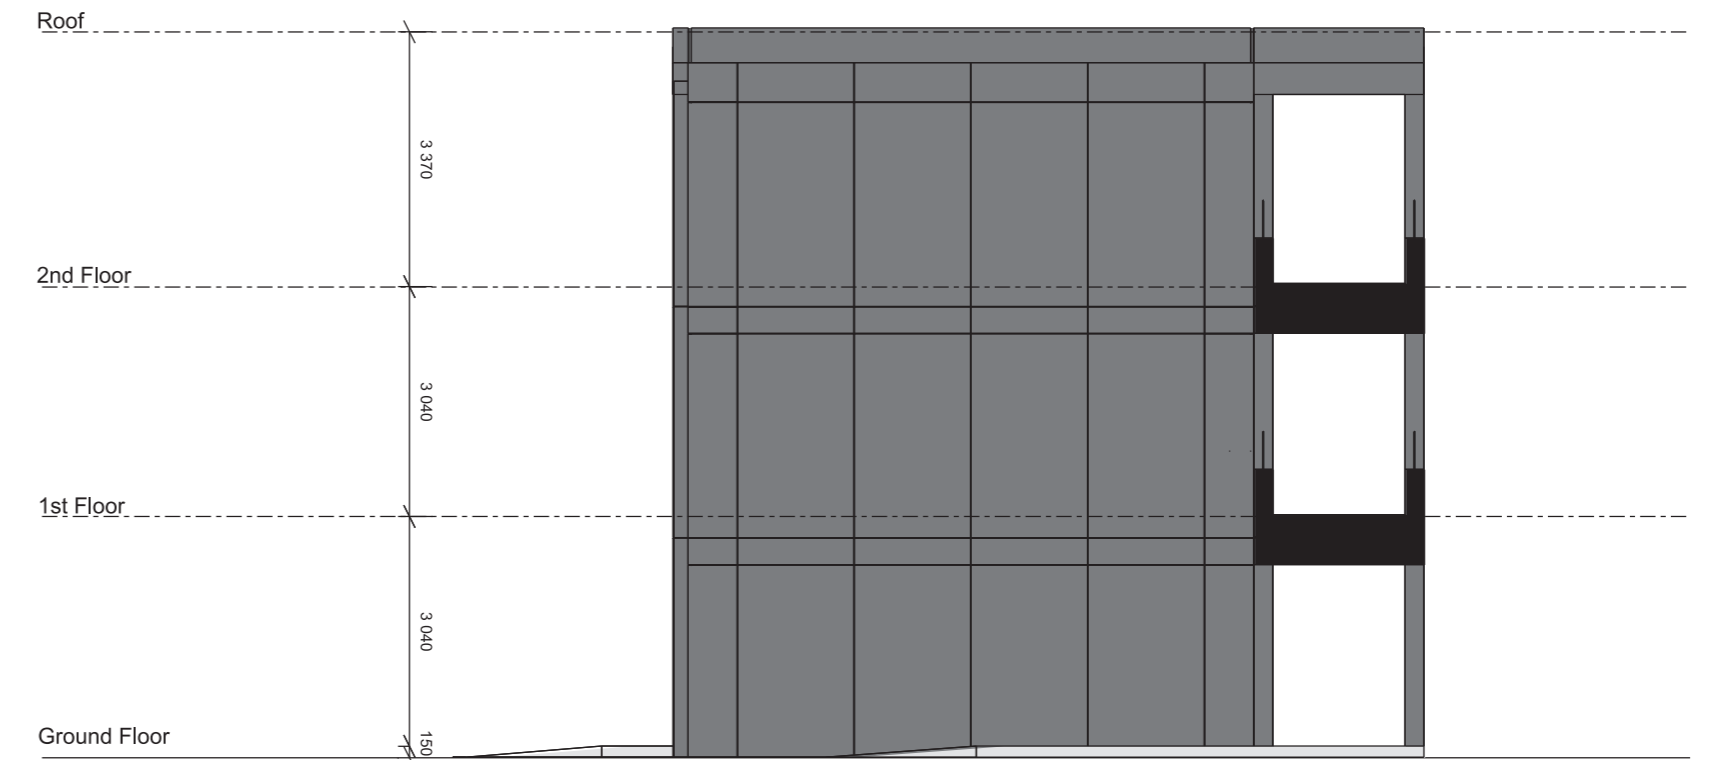

D - Side Elevation

Materials/Colours Key:

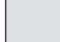 Tectiva TE 10 - Linen	 RAL 9006 White Aluminium
 Tectiva TE 40 - Sahara	 RAL 1023 Traffic Yellow
 Tectiva TE 20 - Pebble	 RAL 2009 Traffic Orange
 Tectiva TE 80 - Mineral Black	 RAL 3020 Traffic Red

Revision	Date	Description
01	08-01-2015	First Issue - For Comment

Legend



Cladding Panel Colours


Drawn by BG	Checked by XX	Authorised by AP
----------------	------------------	---------------------

Do not scale from drawing. The author of this drawing takes no responsibility for any dimensions obtained by measuring or scaling from this drawing and no reliance may be placed on such dimensions. If no dimension is given, it is the responsibility of the recipient to ascertain the dimension specifically from the author or by site measurement. The sizing of all structural and service elements must always be checked against the relevant engineer's drawings. No reliance should be placed upon sizing information shown on this drawing.

Project <b>Y:Cube Housing</b>	Drawing Title <b>Cladding Colours East Block</b>		© copyright Rogers Stirk Harbour + Partners, all rights reserved 2013	
Contact Rogers Stirk Harbour + Partners On behalf of ... Thames Wharf Rainville Road London W6 9HA	Scale @ A2 1:100	Drawing Number RSHP-0402-E-E	Revision Date 08-01-2015	Revision 01
tel: 020 7385 1235 fax: 020 7385 8409 email: J0000@rsh-p.com www.rsh-p.com				




A - Outward Facing Elevation

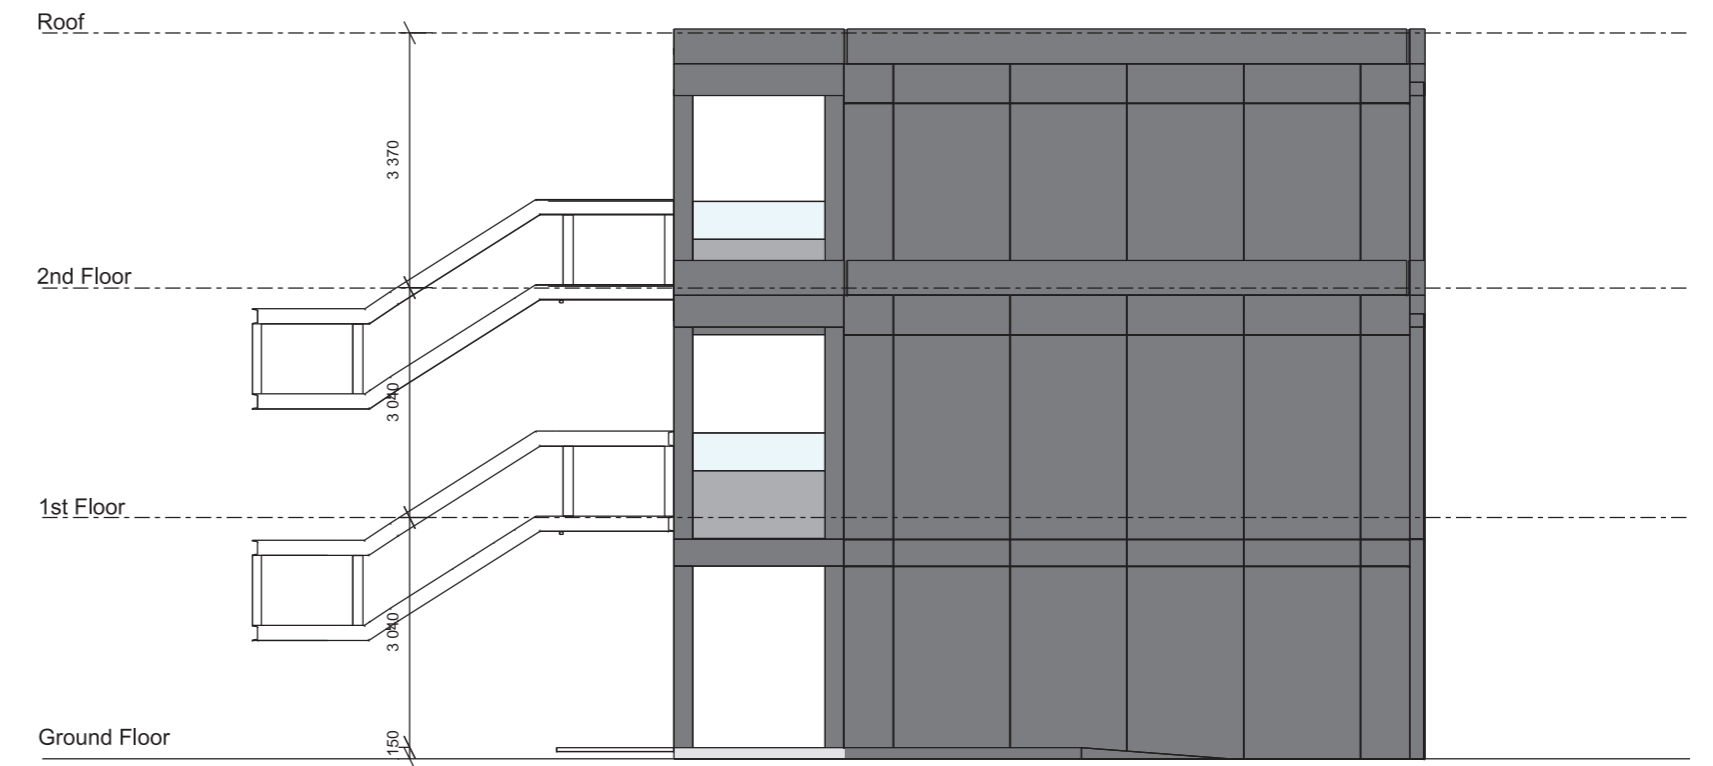






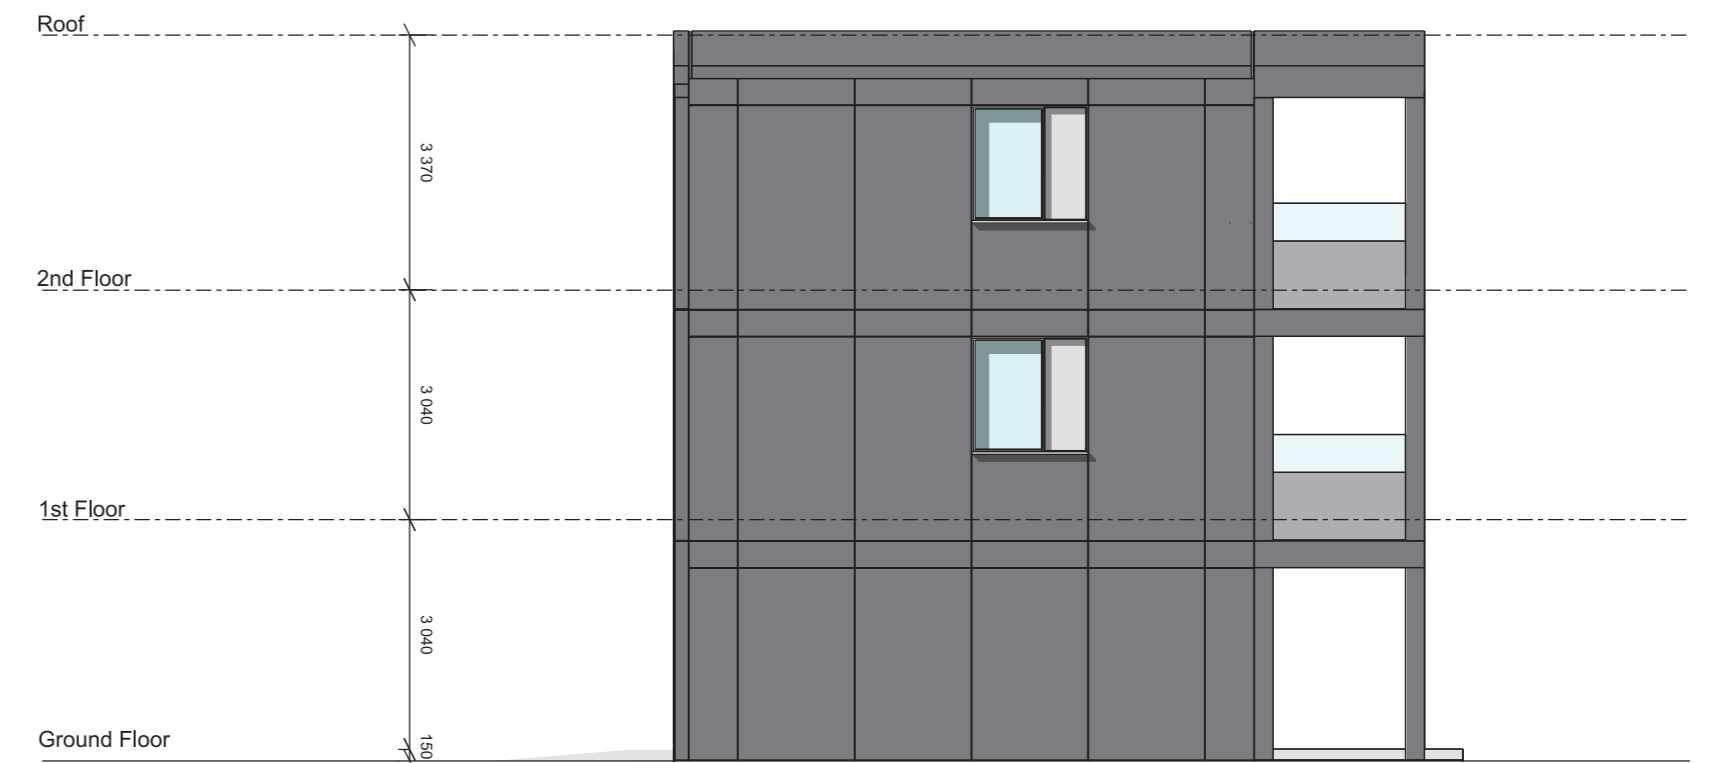


B - Side Elevation

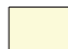


C - Courtyard Elevation



D - Side Elevation

Materials/Colours Key:	
 Tectiva TE 10 - Linen	 RAL 9006 White Aluminium
 Tectiva TE 40 - Sahara	 RAL 1023 Traffic Yellow
 Tectiva TE 20 - Pebble	 RAL 2009 Traffic Orange
 Tectiva TE 80 - Mineral Black	 RAL 3020 Traffic Red

Revision	Date	Description
01	08-01-2015	First Issue - For Comment

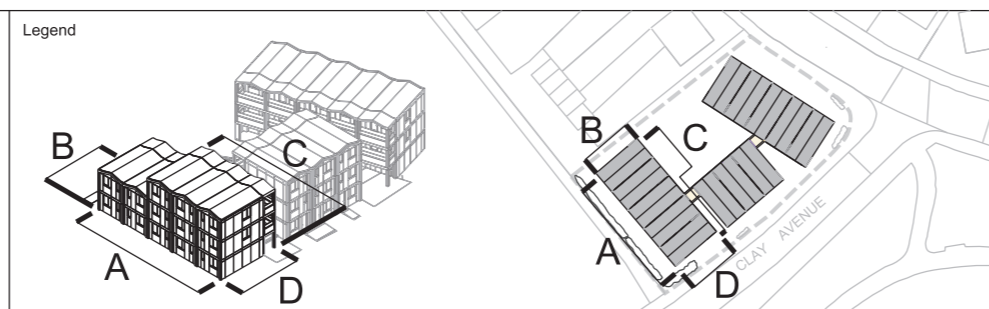

Cladding Panel Colours		
Drawn by BG	Checked by XX	Authorised by AP
<small>Do not scale from drawing. The author of this drawing takes no responsibility for any dimensions obtained by measuring or scaling from this drawing and no reliance may be placed on such dimensions. If no dimension is given, it is the responsibility of the recipient to ascertain the dimension specifically from the author or by site measurement. The sizing of all structural and service elements must always be checked against the relevant engineer's drawings. No reliance should be placed upon sizing information shown on this drawing.</small>		

Project <b>Y:Cube Housing</b>	Drawing Title © copyright Rogers Stirk Harbour + Partners, all rights reserved 2013 <b>Cladding Colours South Block</b>	
Contact Rogers Stirk Harbour + Partners On behalf of... Thames Wharf Rainville Road London W6 9HA	Scale @ A2 1:100	Drawing Number <b>RSHP-0403-E-S</b>
tel: 020 7385 1235 fax: 020 7385 8409 email: J0000@rsh-p.com www.rsh-p.com	Drawing Date 08-01-2015	Revision Date - Revision <b>01</b>