
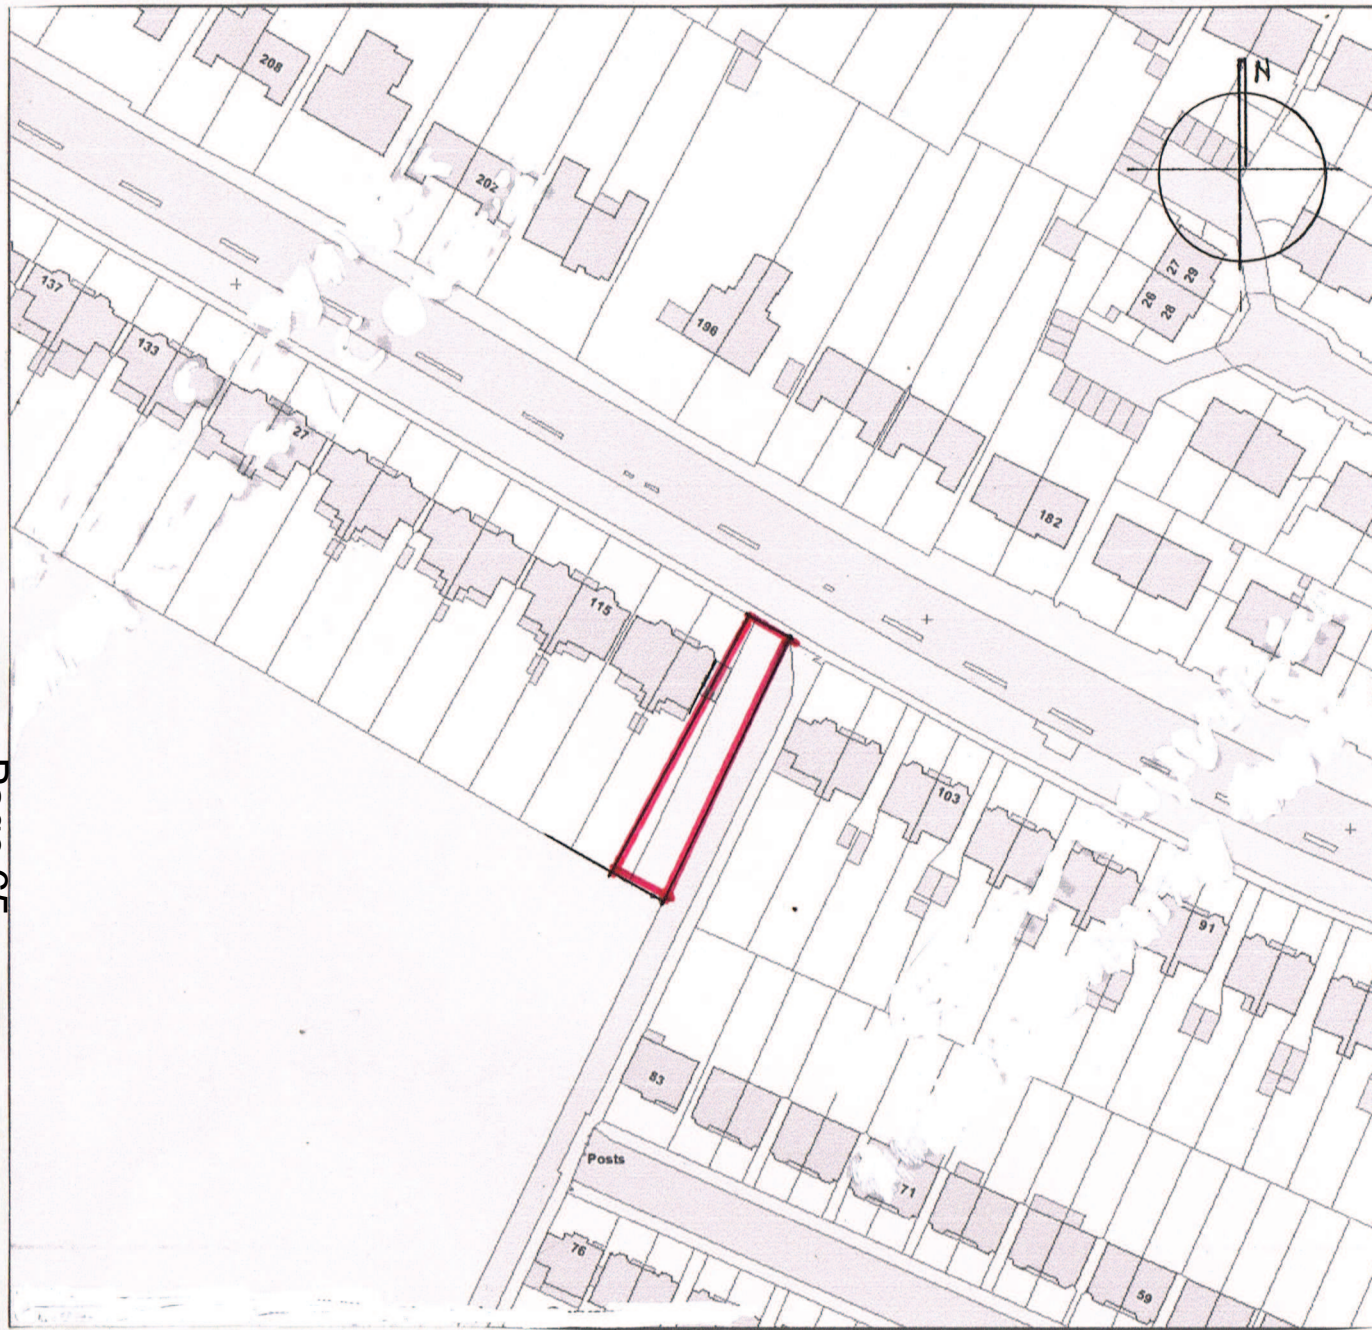




SCALE 1:1250

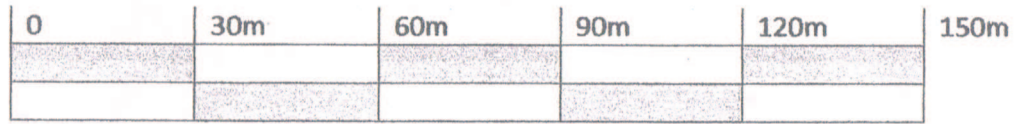

Page 65

1 LOCATION PLAN 1:1250

SCALE 1:500

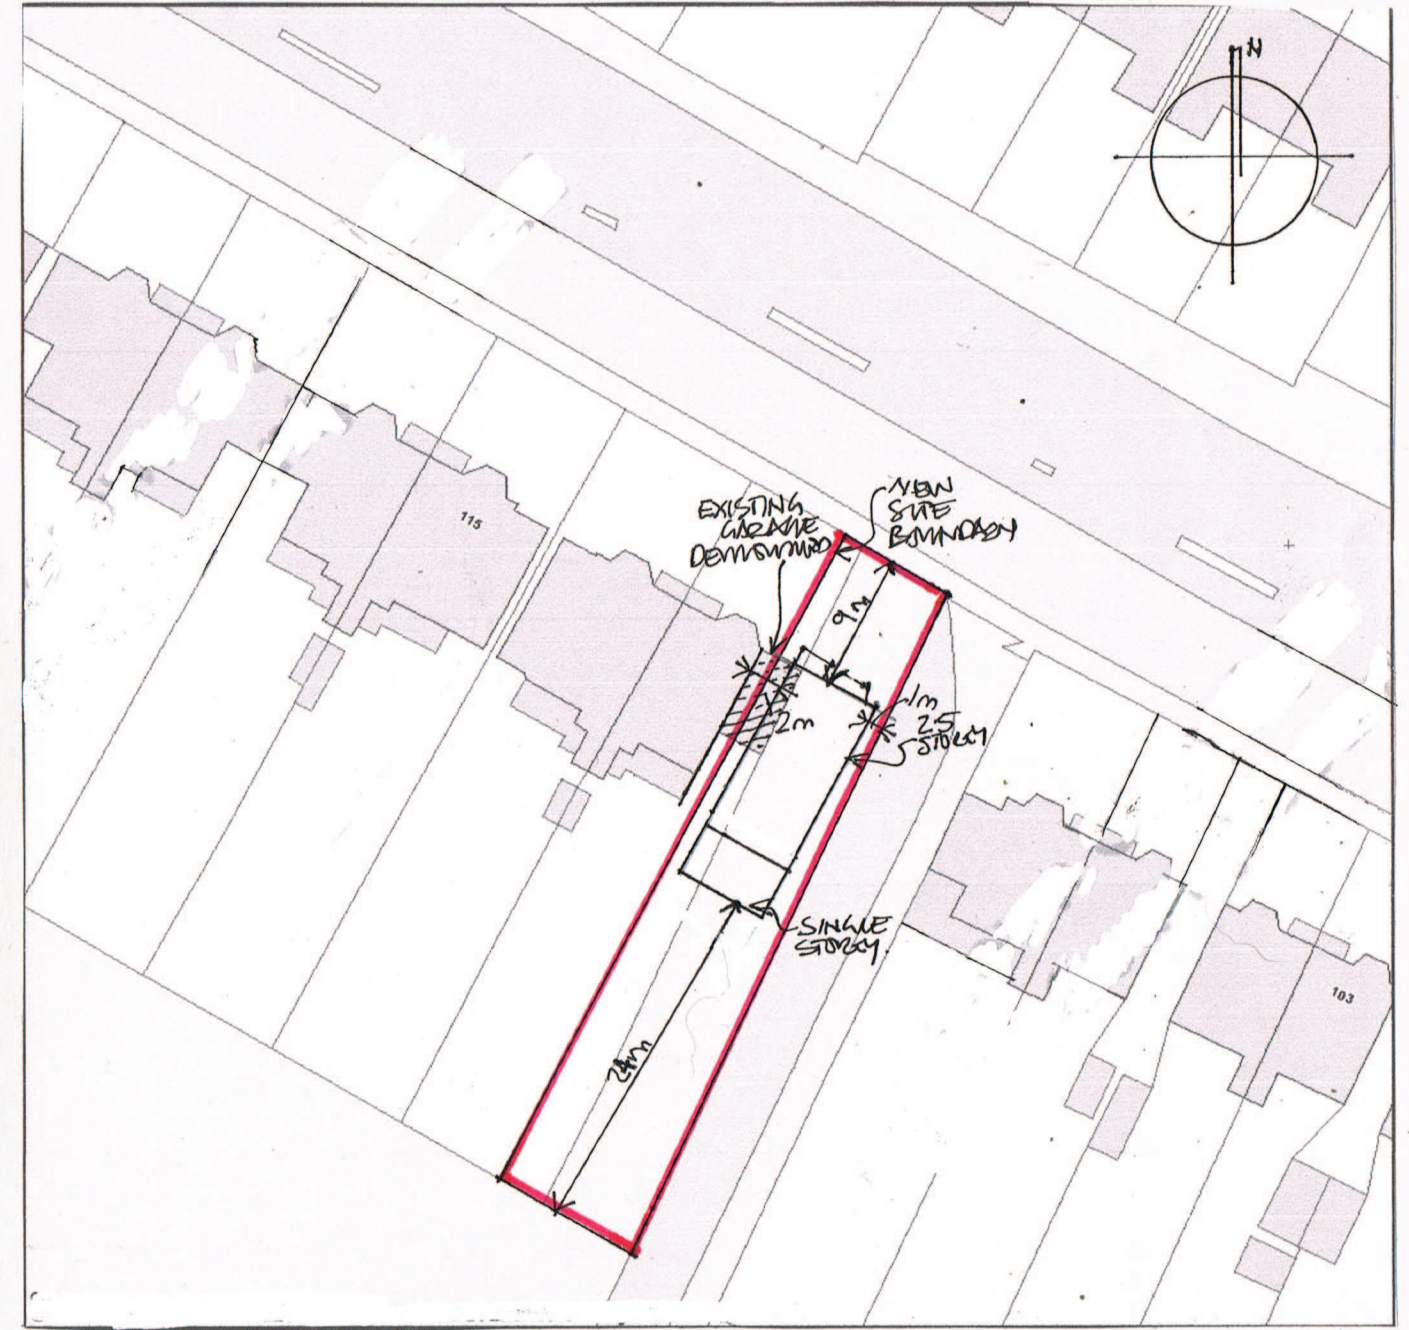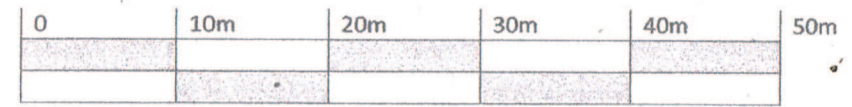

2 BLOCK PLAN 1:500

Drg. No:  
**D572/01**  
 A

Scale @ A3:  
 1:1250; 1:500  
 Date:  
 July 2014

Project:  
 111 Coombe Lane Raynes Park  
 London SW20 0QY  
 Title:  
 Location and Block Plan

Notes: We draw your attention to the fact that these drawings are copyright and it is in breach of that copyright for them to be used in whole or in part in any way without permission. Do not scale. If in doubt ask.

This page is intentionally left blank