



This map is based on Ordnance Survey material with the permission of Ordnance Survey on behalf of HMSO. Unauthorised reproduction infringes Crown Copyright and may lead to prosecution or Civil proceedings. London Borough of Merton 100019259. 2012.

34-40 Morden Rd

Scale 1/1250

Date 27/1/2015

London Borough of Merton  
100 London Road  
Morden  
Surrey  
SM4 5DX



DEVELOPMENT CONTROL



The Path, Morden Road, SW19  
GROUND FLOOR  
PL2-00000  
"illustrative"  
1:200 @ A3

MORDEN ROAD



The Path, Morden Road, SW19  
FIRST FLOOR  
PL2-00001  
"illustrative"  
1:200 @ A3

M O R D E N   R O A D



The Path, Morden Road, SW19  
SECOND FLOOR  
PL2-00002  
"illustrative"  
1:200 @ A3

M O R D E N R O A D




The Path, Morden Road, SW19  
THIRD FLOOR  
PL2-00003  
"illustrative"  
1:200 @ A3




M O R D E N   R O A D

The Path, Morden Road, SW19  
FOURTH FLOOR  
PL2-00004  
"illustrative"

1:200 @ A3

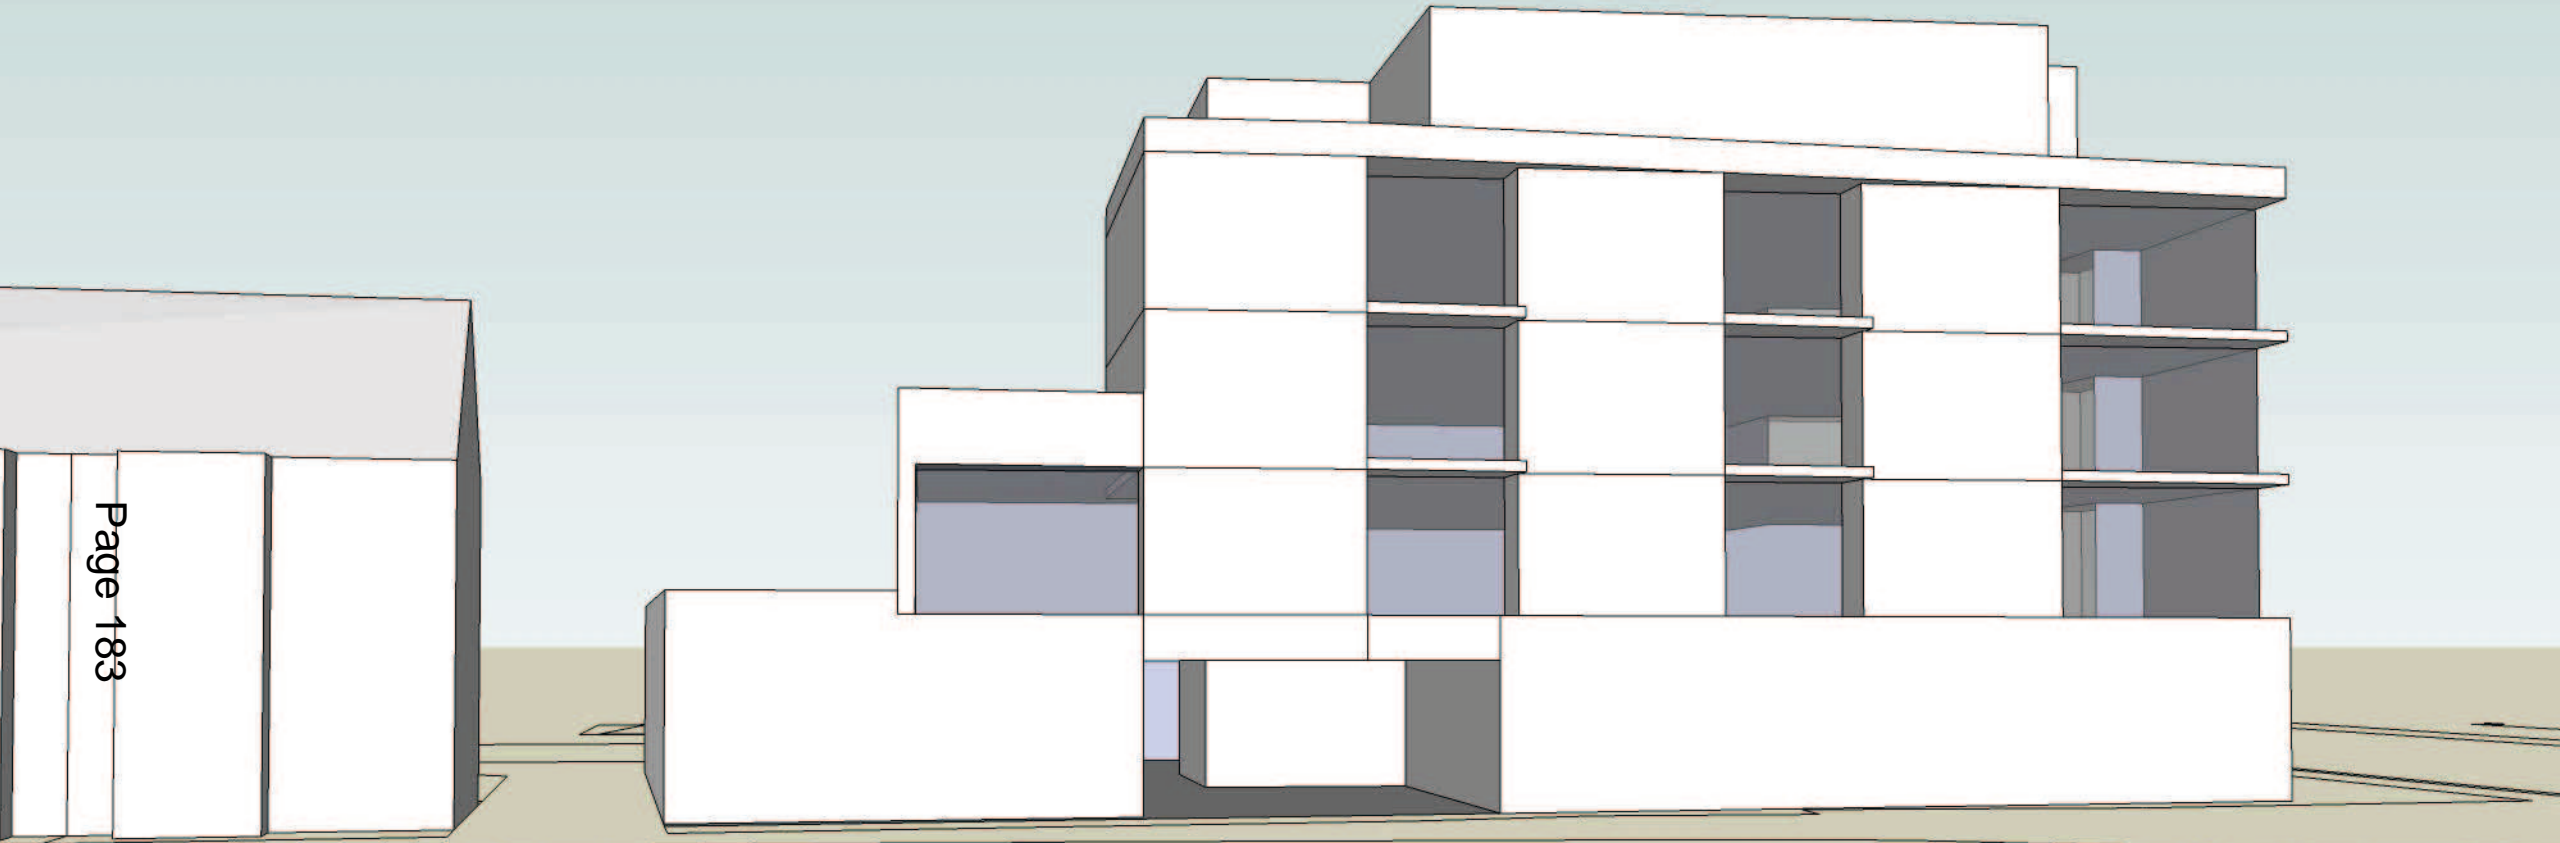


The Path, Morden Road, SW19  
PL2-00031  
"illustrative"

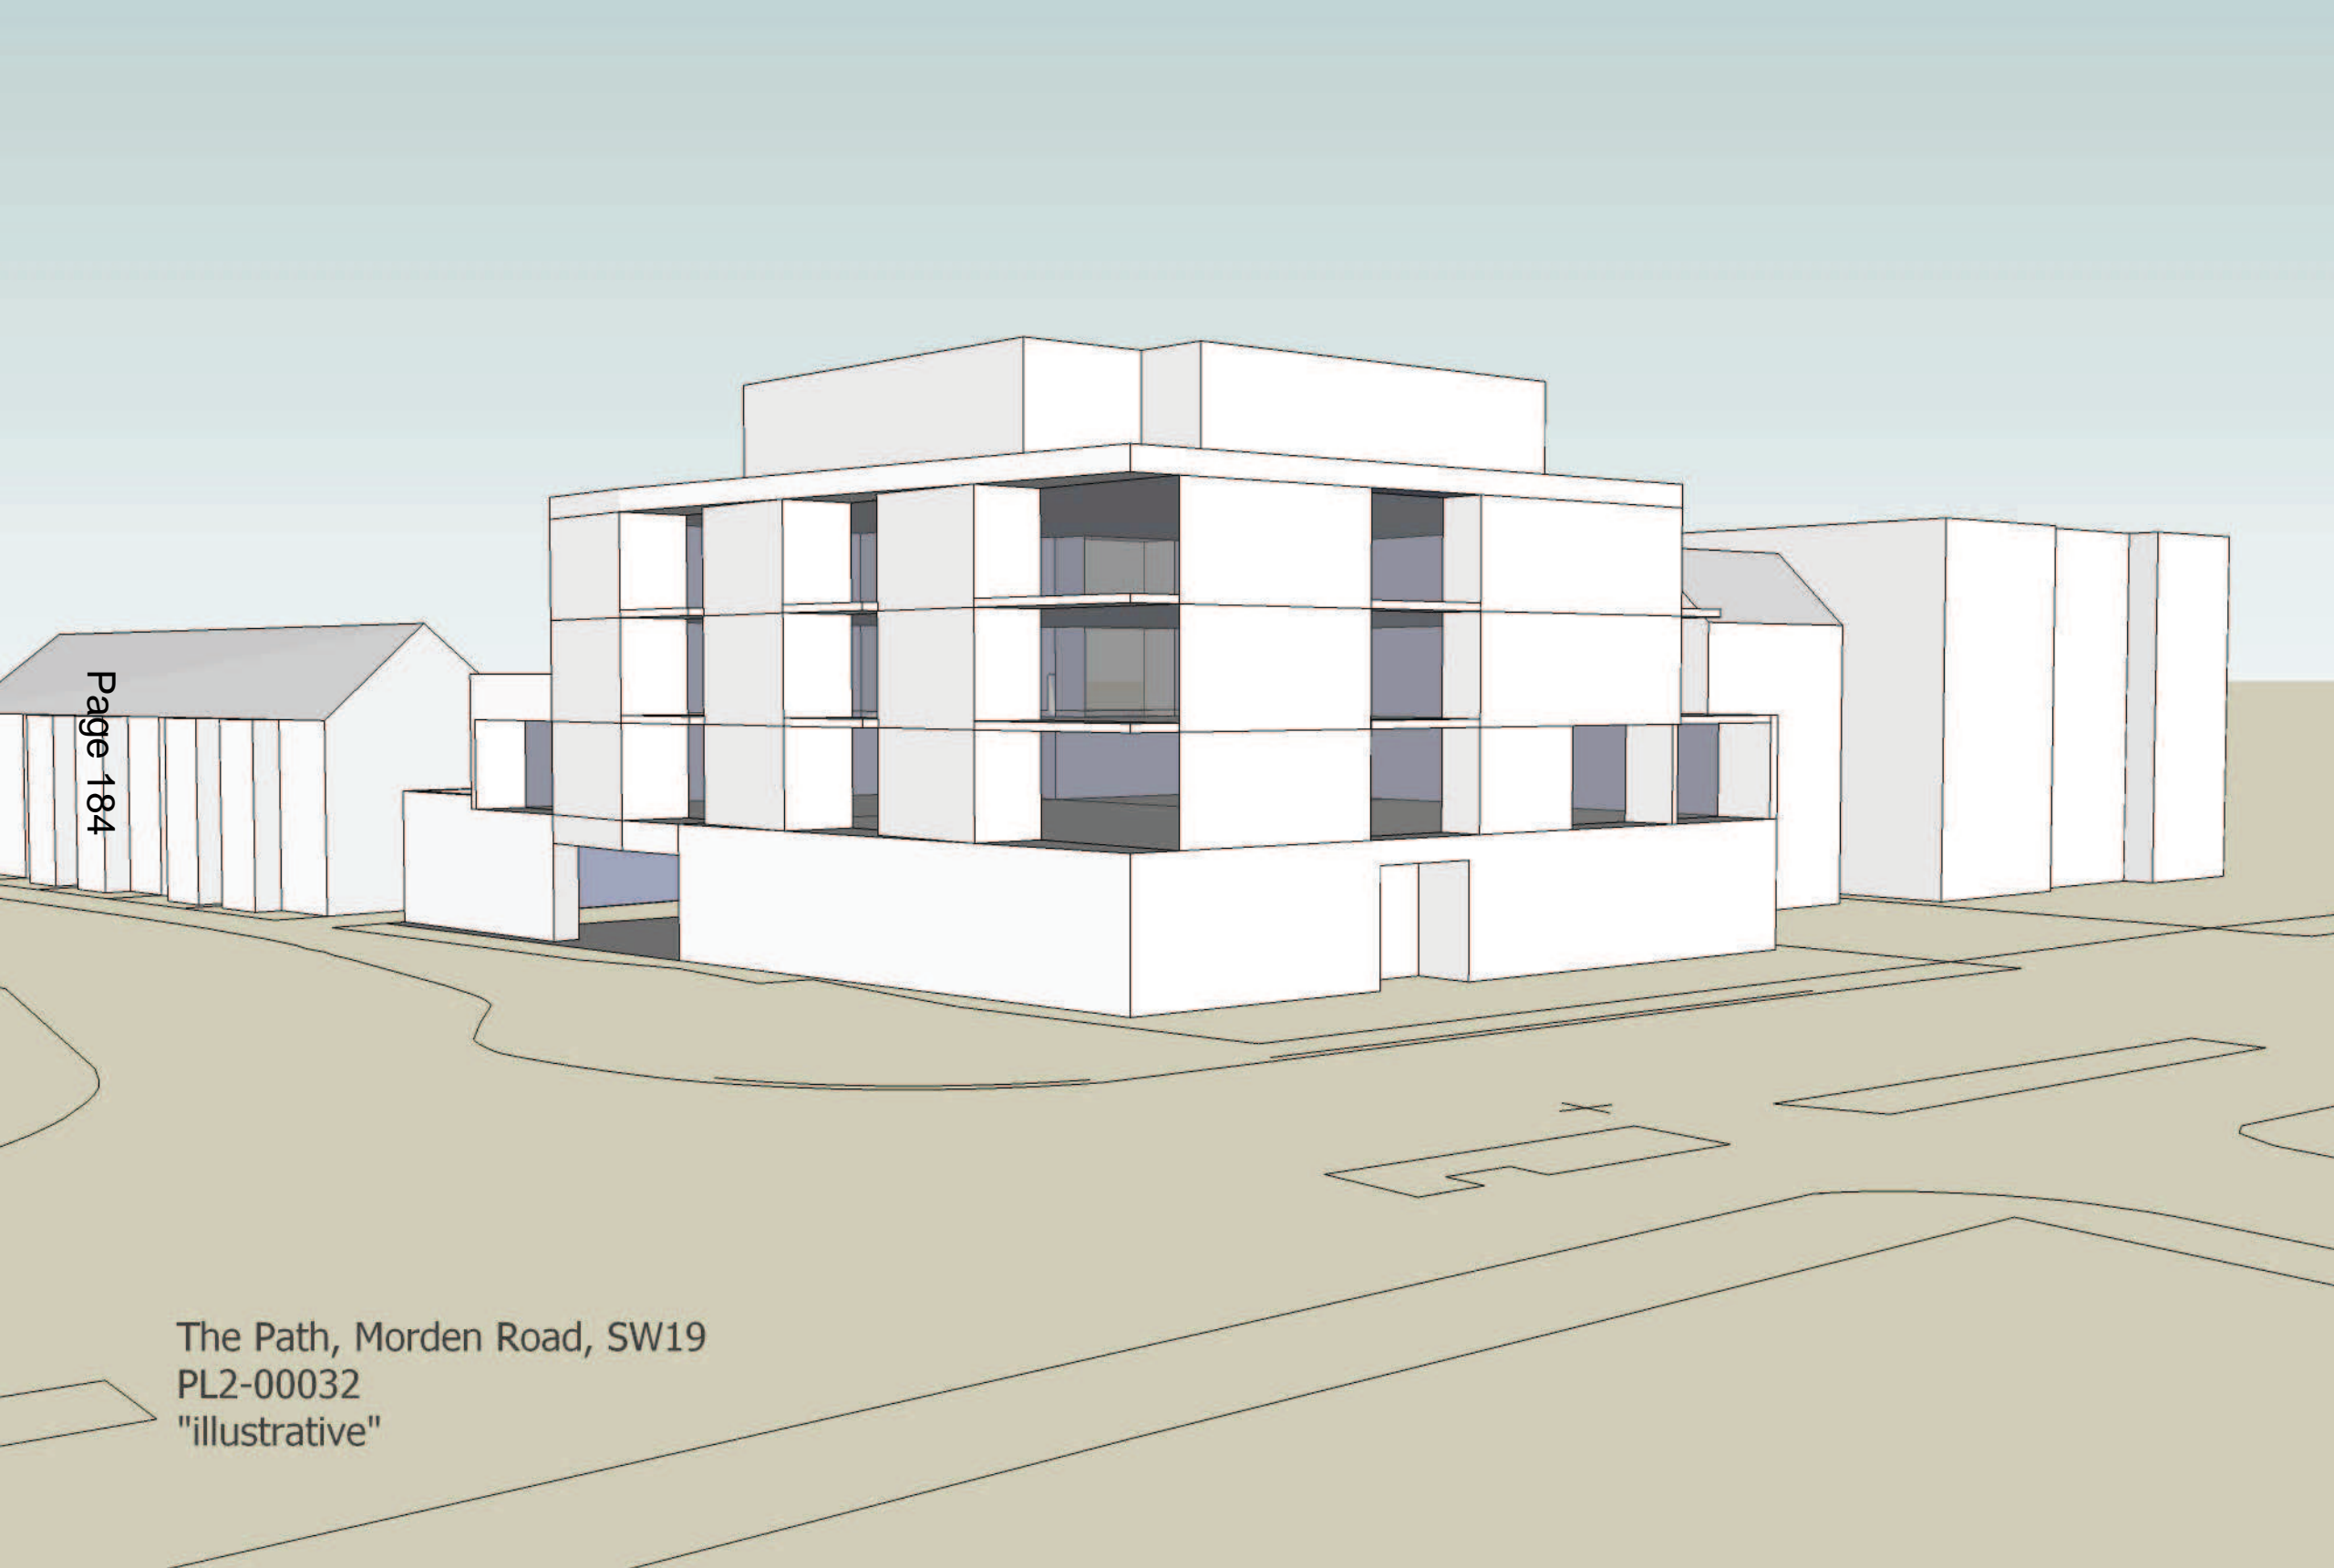


The Path, Morden Road, SW19  
PL2-00032  
"illustrative"



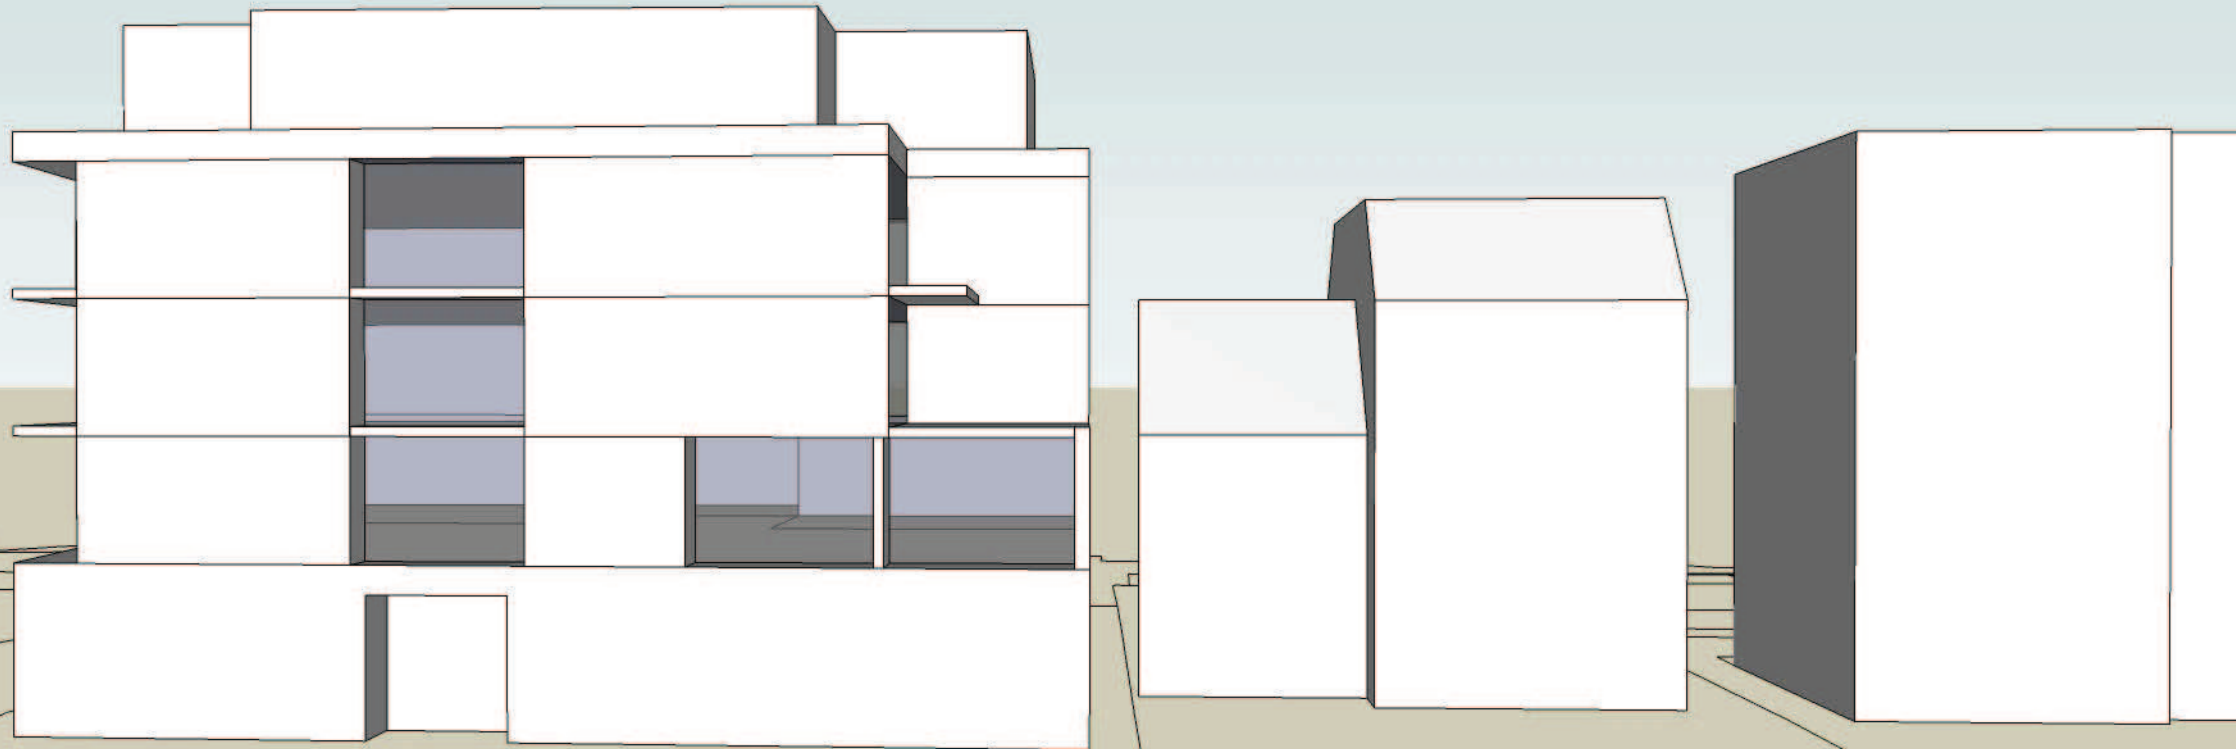

The Path, Morden Road, SW19  
PL2-00033  
"illustrative"

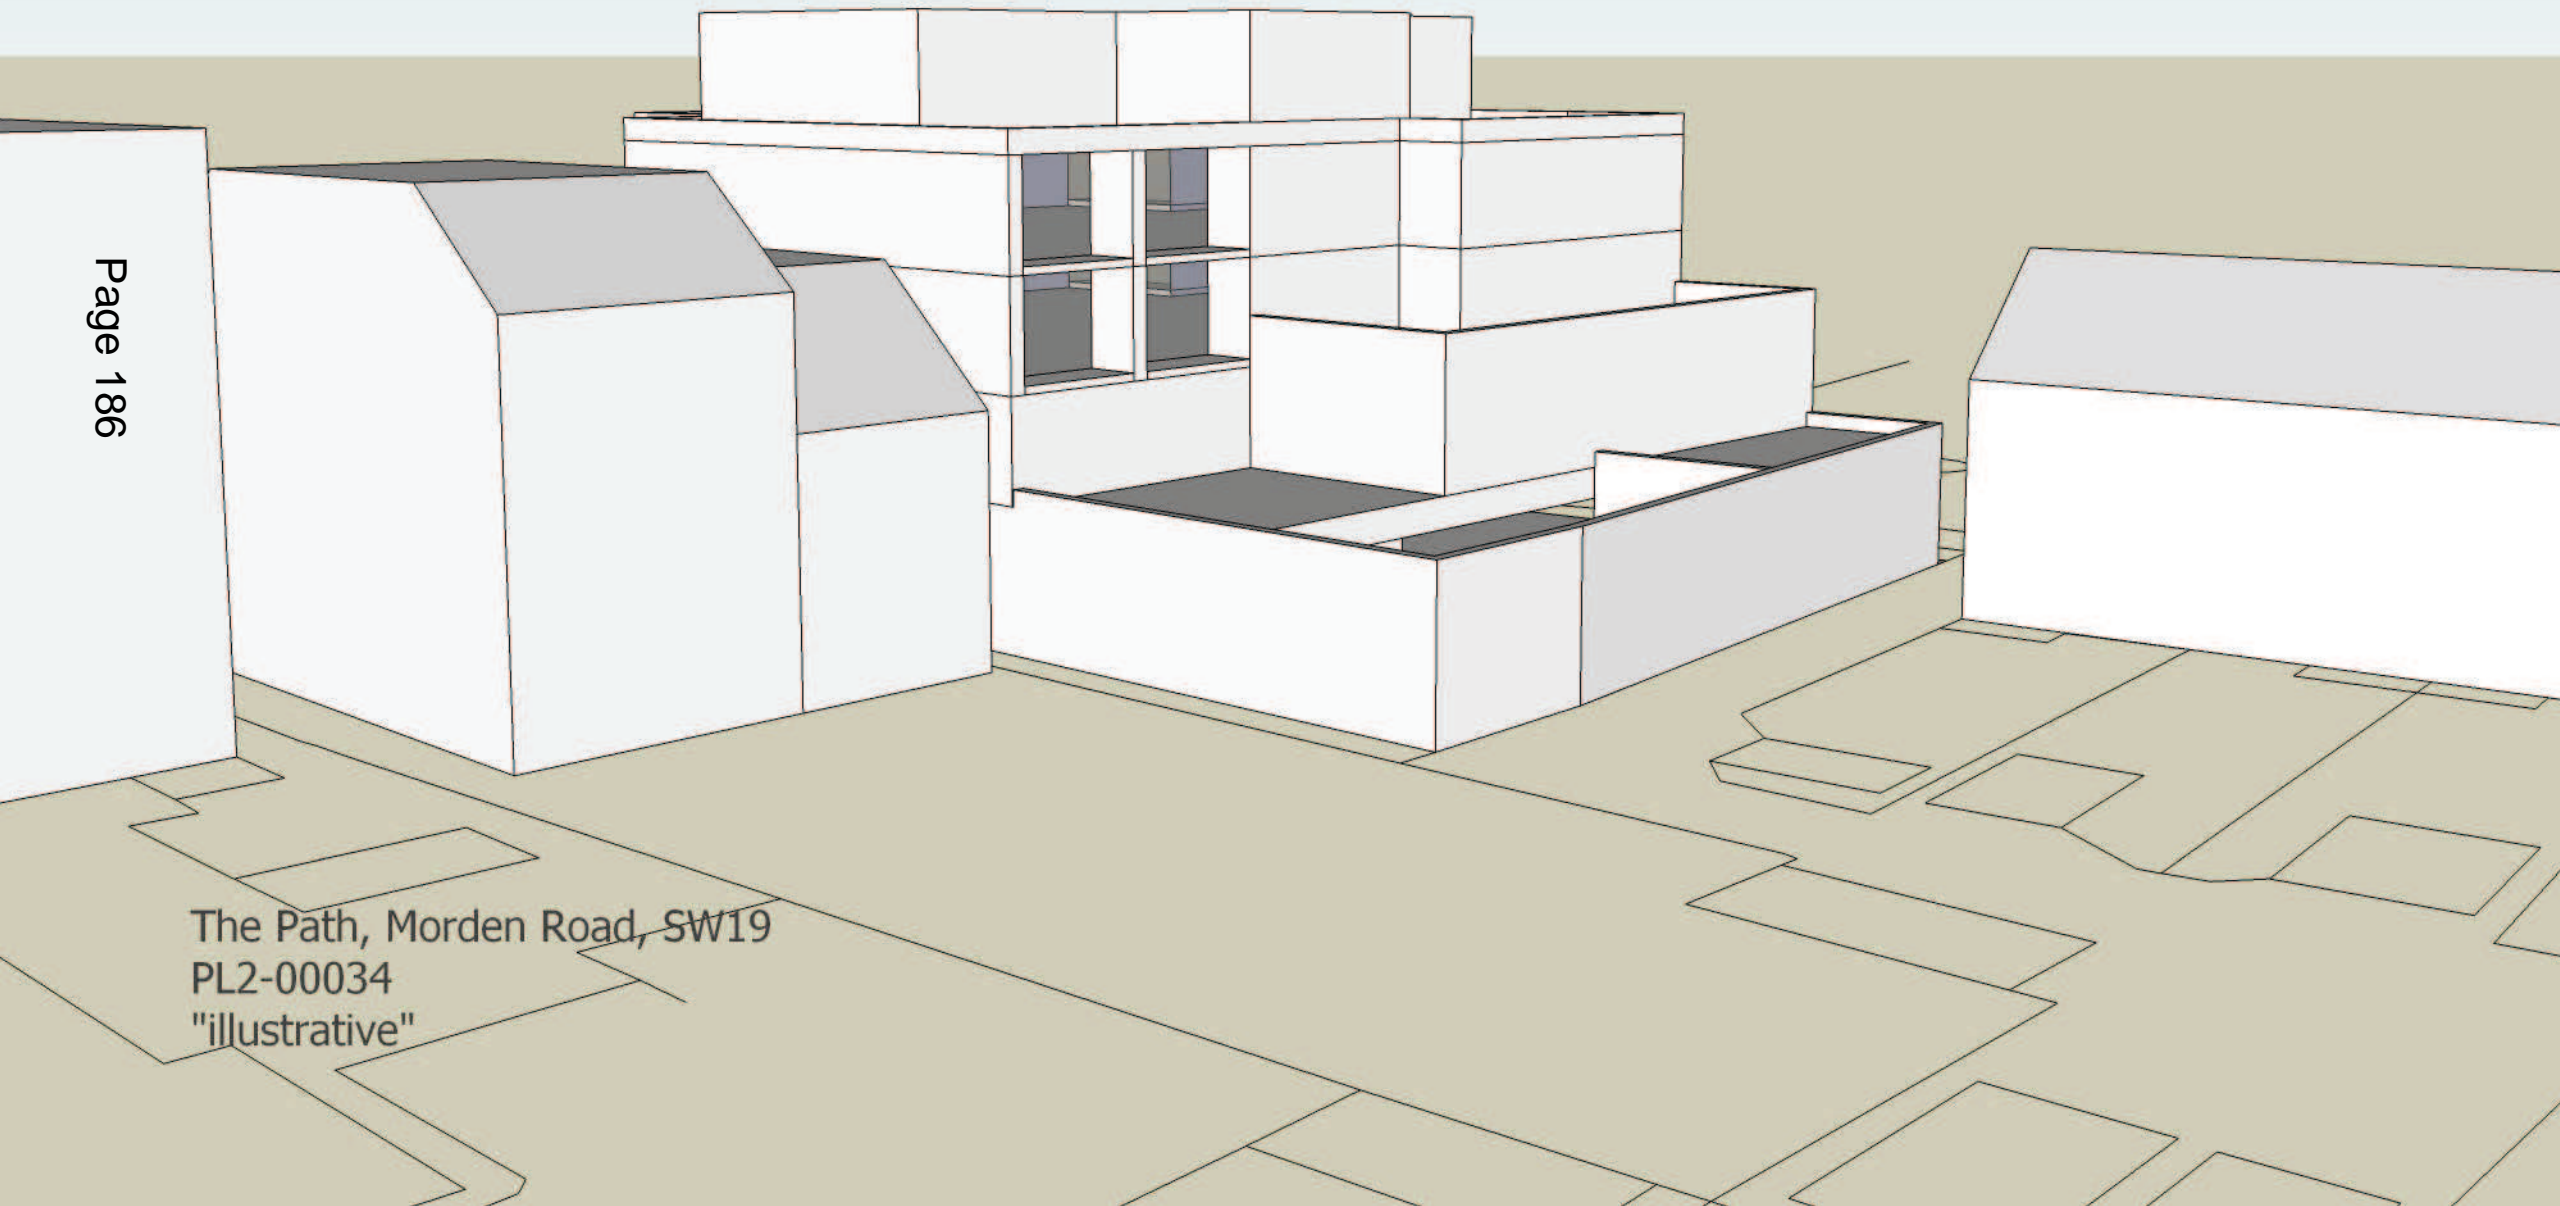

The Path, Morden Road, SW19  
PL2-00034  
"illustrative"