



© Crown copyright and database rights 2014, Ordnance Survey, 100019259.

This map is based on Ordnance Survey material with the permission of Ordnance Survey on behalf of HMSO. Unauthorised reproduction infringes Crown Copyright and may lead to prosecution or Civil proceedings. London Borough of Merton 100019259. 2012.

34-40 Morden Rd

Scale 1/1250

Date 27/1/2015

London Borough of Merton
100 London Road
Morden
Surrey
SM4 5DX



DEVELOPMENT CONTROL



The Path, Morden Road, SW19
GROUND FLOOR
PL2-00000
"illustrative"
1:200 @ A3

M O R D E N R O A D



Parking area below

Frosted glass screen and planting to stop overlooking gardens

Studio 108
35 sqm
1B1P

Studio 107
32 sqm
1B1P

Studio 109
35 sqm
1B1P

Studio 106
28 sqm
1B1P

Flat 105
50 sqm
1B2P

Flat 101
62 sqm
1B2P

Flat 102
56 sqm
1B2P

Flat 103
51 sqm
1B2P

Flat 104
51 sqm
1B2P

Flat roof over bins and cycles

The Path, Morden Road, SW19
FIRST FLOOR
PL2-00001
"illustrative"
1:200 @ A3

M O R D E N R O A D



The Path, Morden Road, SW19
SECOND FLOOR
PL2-00002
"illustrative"
1:200 @ A3

M O R D E N R O A D



The Path, Morden Road, SW19
THIRD FLOOR
PL2-00003
"illustrative"
1:200 @ A3




The Path, Morden Road, SW19
FOURTH FLOOR
PL2-00004
"illustrative"

1:200 @ A3



The Path, Morden Road, SW19
PL2-00031
"illustrative"

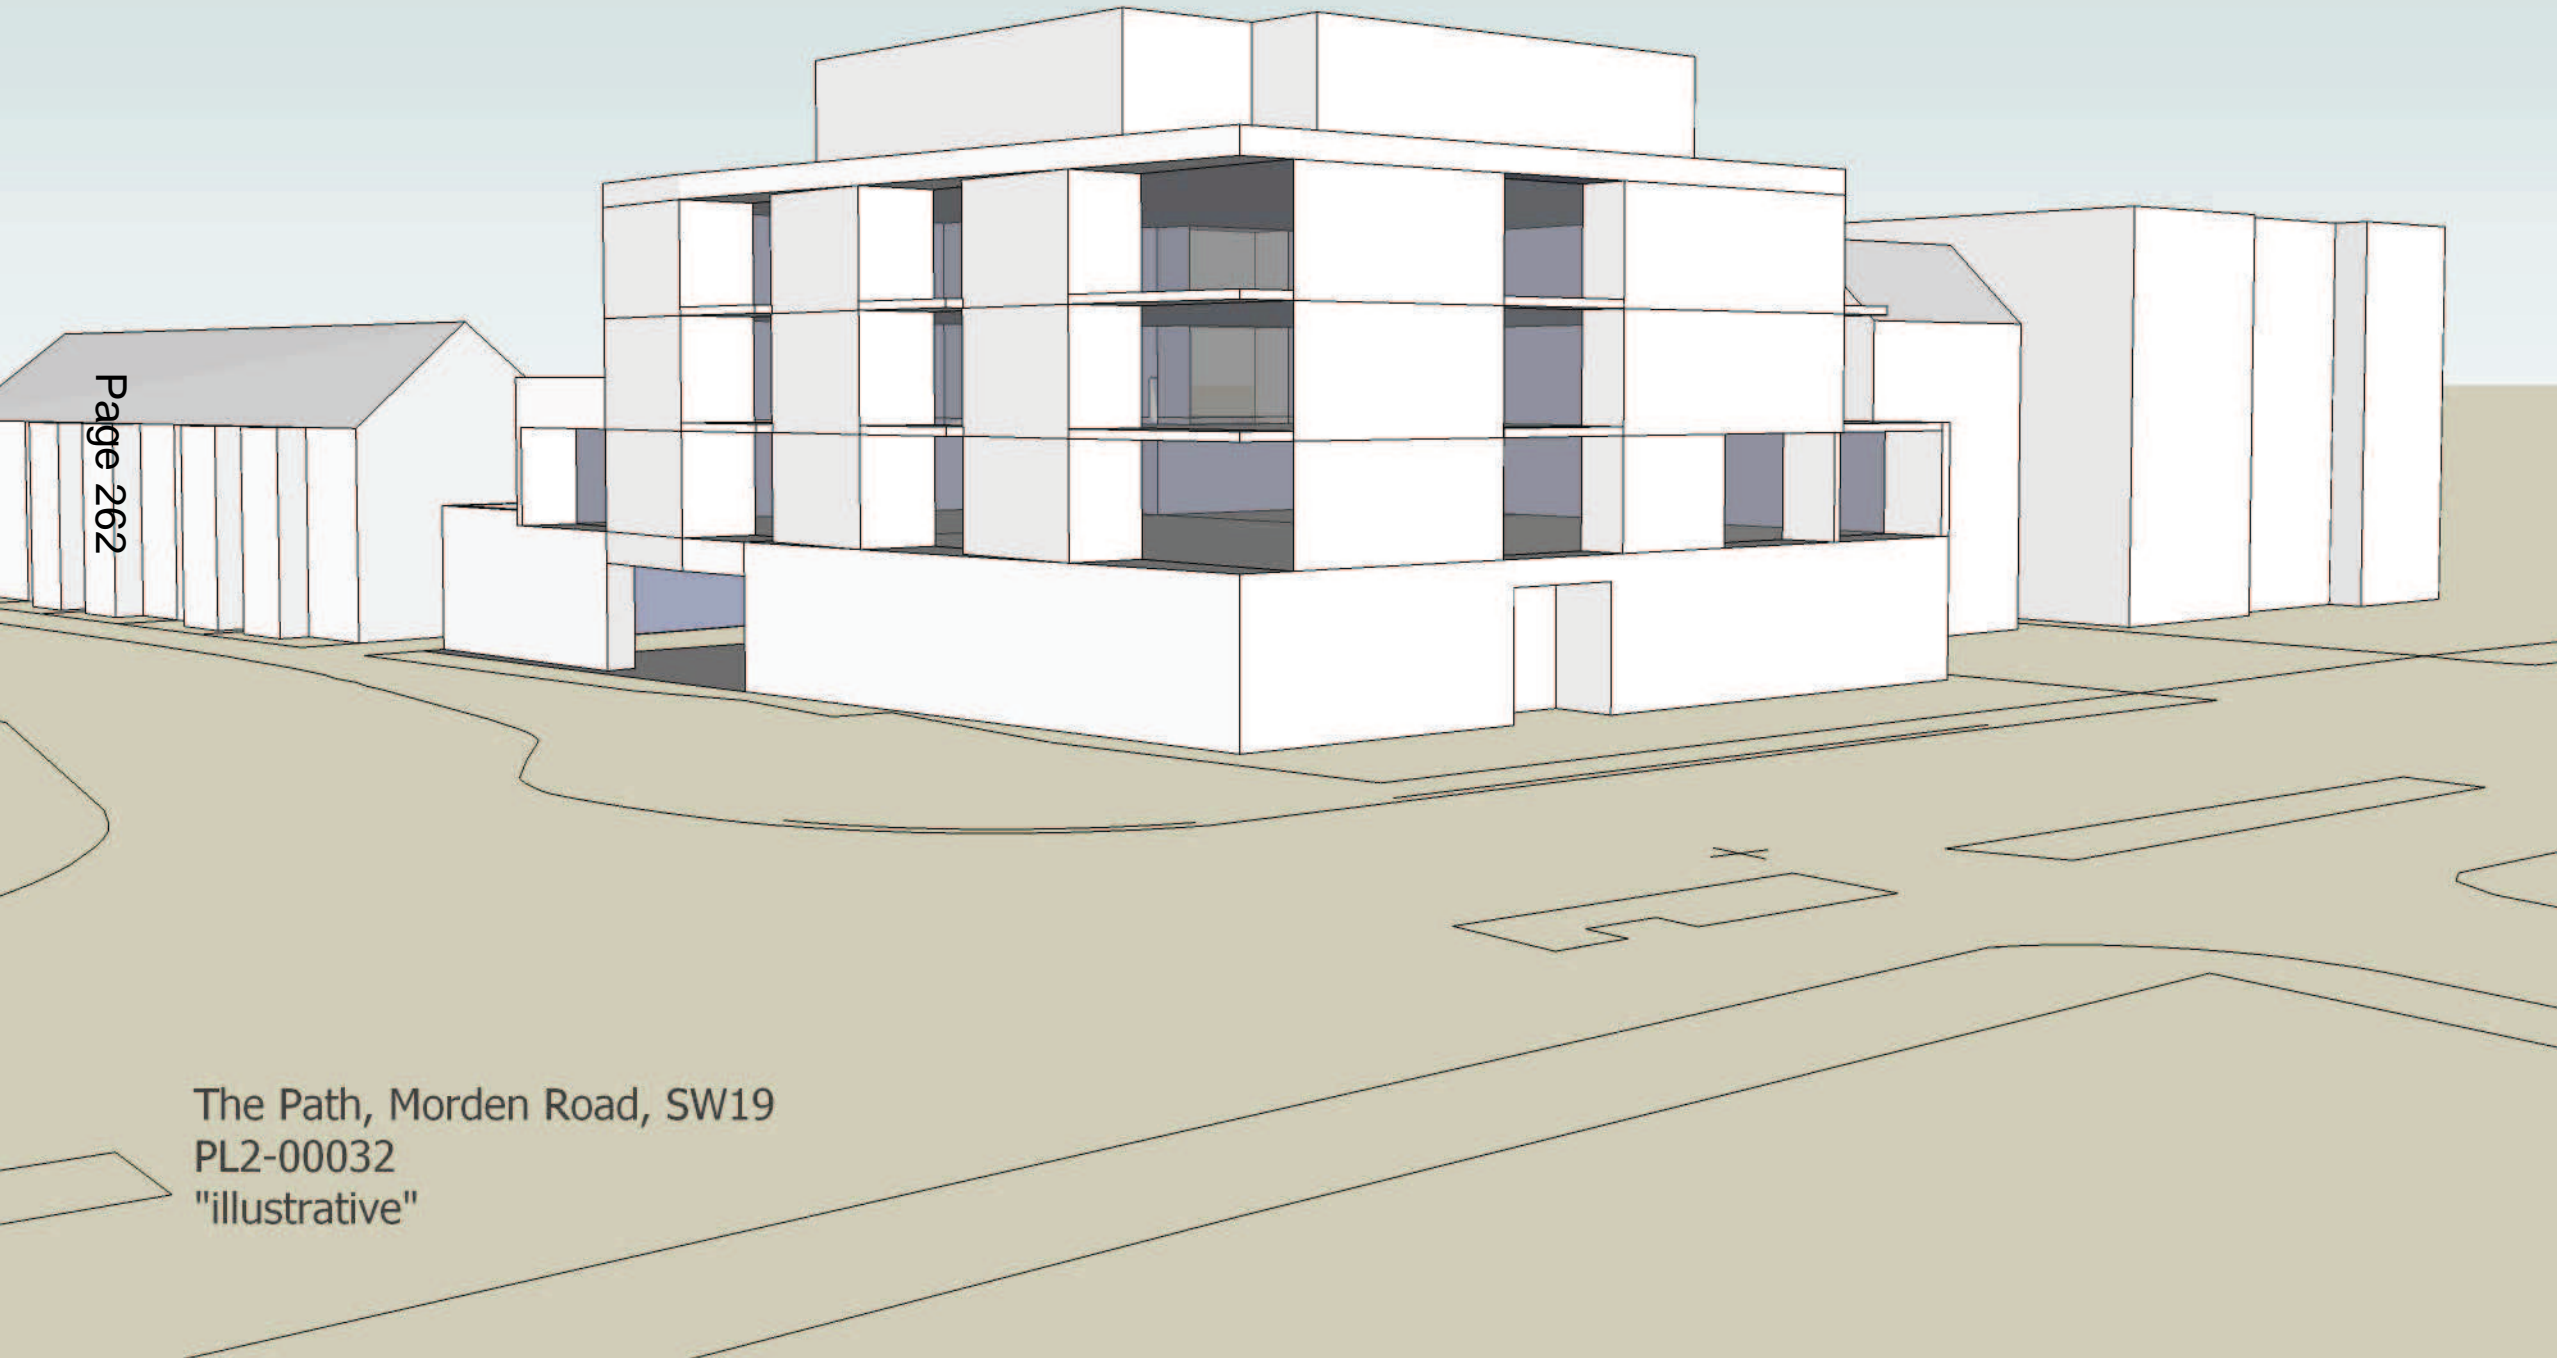

The Path, Morden Road, SW19
PL2-00032
"illustrative"