

Page 339

This map is based on Ordnance Survey material with the permission of Ordnance Survey on behalf of HMSO. Unauthorised reproduction infringes Crown Copyright and may lead to prosecution or Civil proceedings. London Borough of Merton 100019259. 2012.

Stirling House

Worple Rd

Scale 1/1250


Date 10/3/2015

London Borough of Merton
 100 London Road
 Morden
 Surrey
 SM4 5DX



DEVELOPMENT CONTROL

Sterling House, London SW19 4EQ

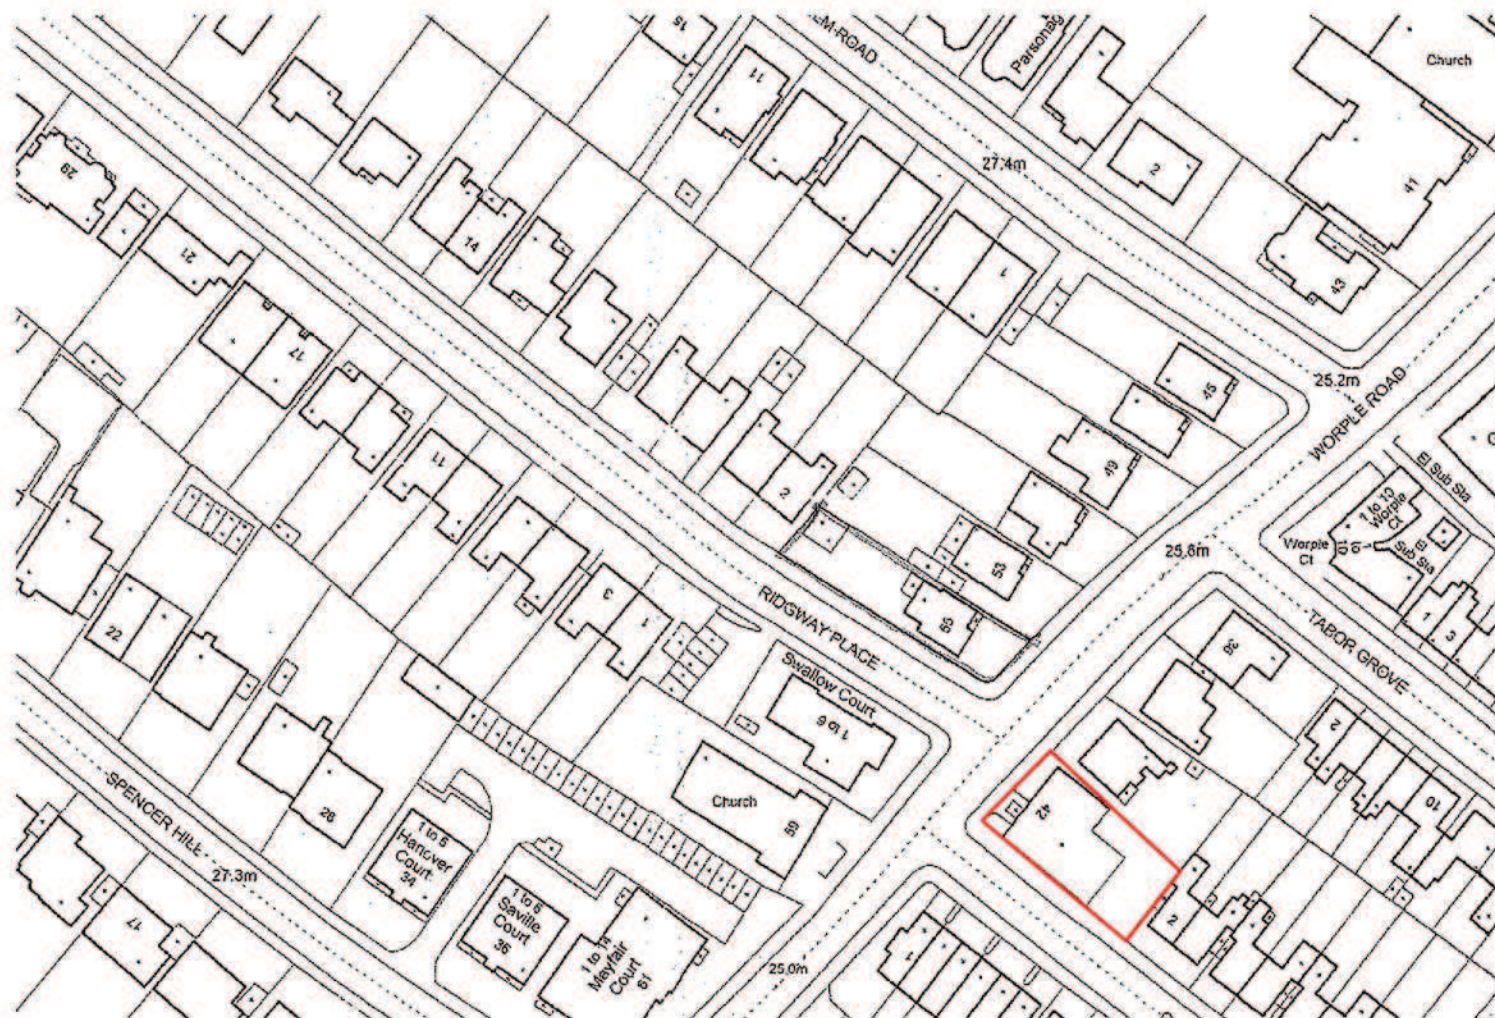

Page 340

Site Location Plan 1:1250



Scale 1:1250



cs architects

610 Kingston Road, London, SW20 8DN
t: 020 8540 8049 e: info@csarchitects.co.uk