

© Crown copyright and database rights 2014. Ordnance Survey, 100019259.

This map is based on Ordnance Survey material with the permission of Ordnance Survey on behalf of HMSO. Unauthorised reproduction infringes Crown Copyright and may lead to prosecution or civil proceedings. London Borough of Merton 100019259, 2012.

DEVELOPMENT CONTROL

Land RO 318-344

Cannon Hill Lane



Scale 1/1250

Date 27/1/2015

London Borough of Merton
100 London Road
Morden
Surrey
SM4 5DX

London Borough of Merton
100 London Road
Morden
Surrey
SM4 5DX



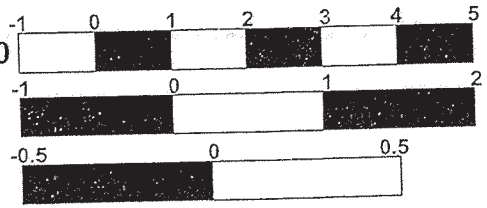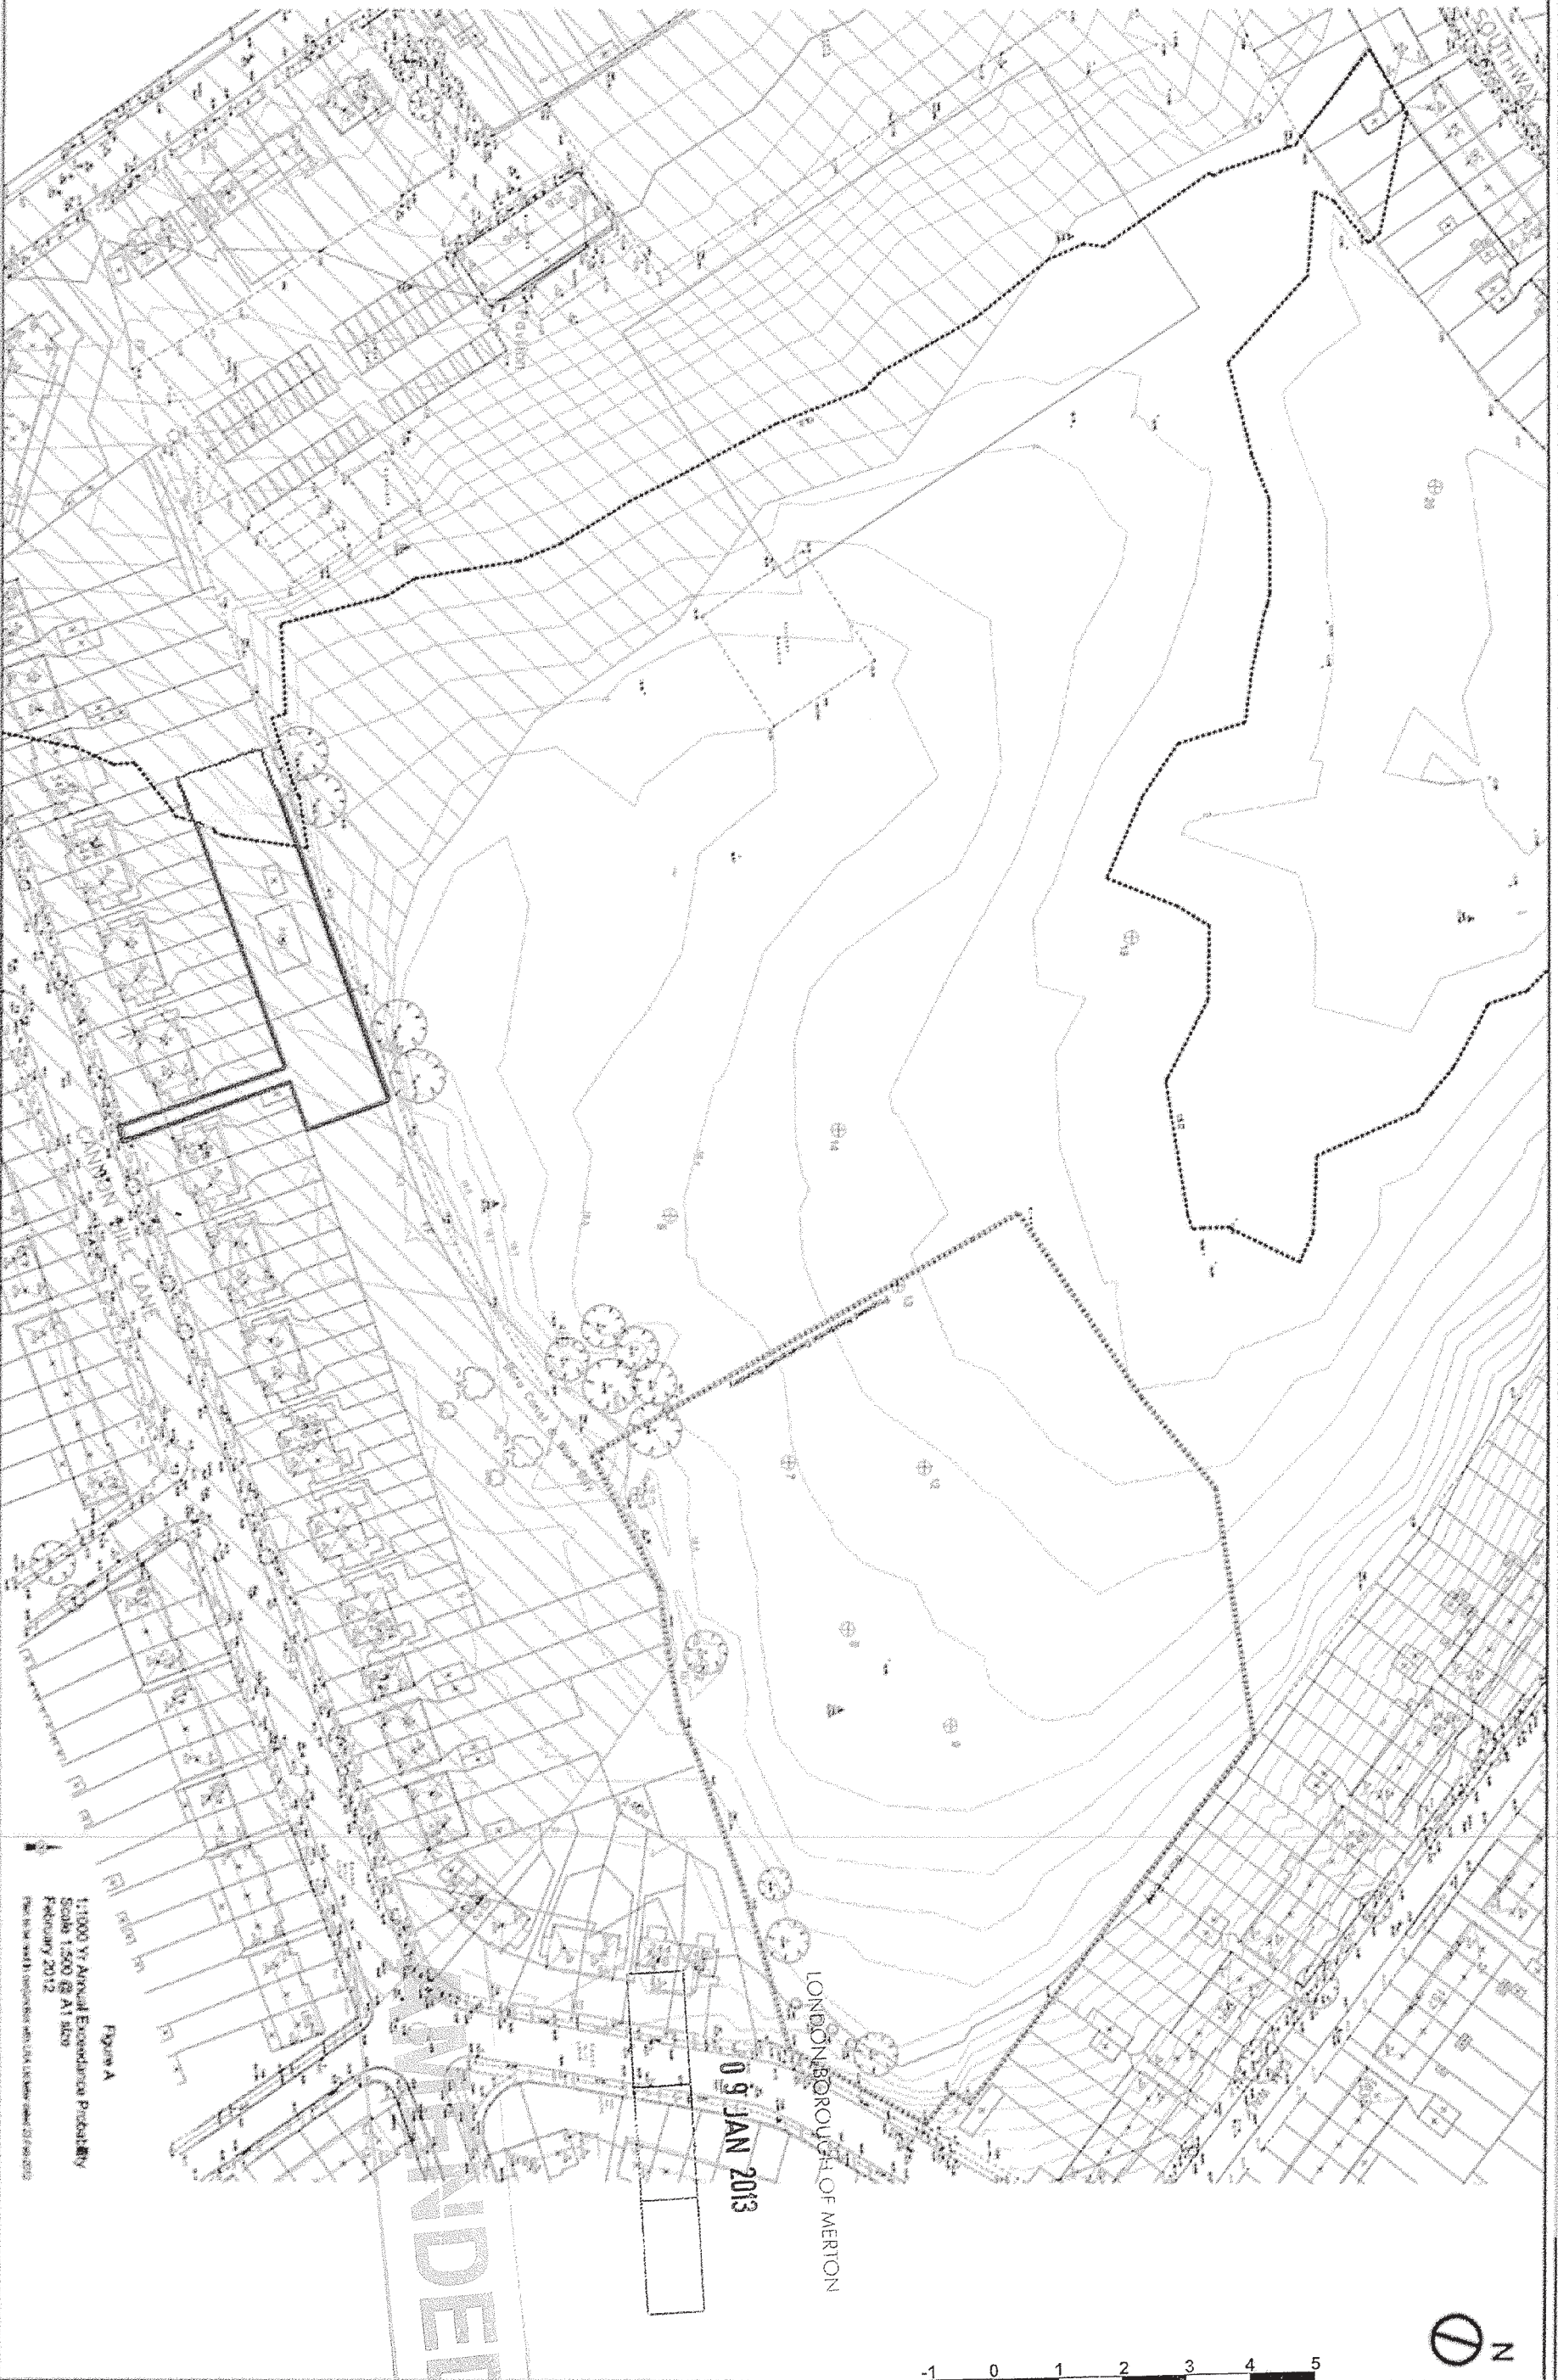

Scale: 1:100

Page 64 Scale: 1:50

Scale: 1:20

Figure A
 1:1000 Yr Annual Evapotranspiration Productivity
 Scale 1:500 @ A1 Size
 February 2012
 From National Hydrographic Survey (NLS) (UK Hydrographic Office 2012)

09 JAN 2013

REMOVED

CANNON HILL LANE SW20 COUNTY HEADQUARTERS

SCOUT ASSOCIATION

REV A - 19.07.12
 REV B - 09.01.12

PLOT LOCATION
 1:1250 @ A3

19-07-12
 SHARAN CHANDOLA

Drawing number: 12-112-01B