

Page 177

This map is based on Ordnance Survey material with the permission of Ordnance Survey on behalf of HMSO. Unauthorised reproduction infringes Crown Copyright and may lead to prosecution or Civil proceedings. London Borough of Merton 100019259. 2012.

587 Kingston Road


Scale 1/1250

Date 10/3/2015

London Borough of Merton
100 London Road
Morden
Surrey
SM4 5DX



DEVELOPMENT CONTROL

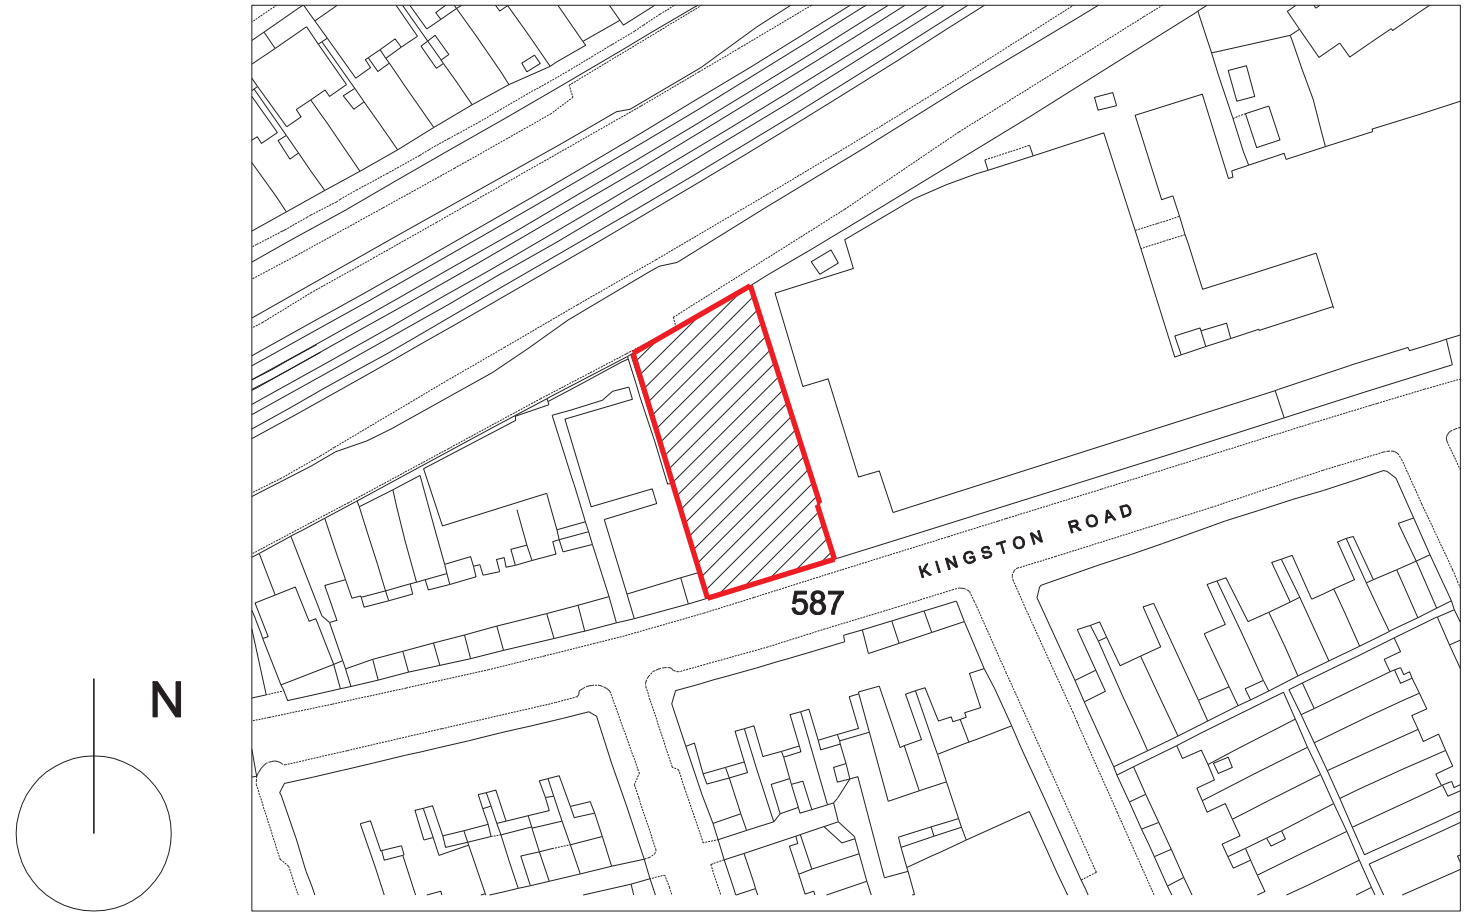

Location plan - scale 1:1250 @ A3 / 1:2500 @ A4

**Robin Walker
Architects**

11 Glenthorne Road
London W6 0LH
ph - 020 7729 9224

tel:

e-mail

info@robin-walker.co.uk

587 KINGSTON ROAD, SW20 8SA

location plan

PP-001

JOB NO: 072

SCALE: 1:1250 @A3 1:2500 @A4

DATE: 18-09-14

