



This map is based on Ordnance Survey material with the permission of Ordnance Survey on behalf of HMSO. Unauthorised reproduction infringes Crown Copyright and may lead to prosecution or Civil proceedings. London Borough of Merton 100019259. 2012.

14 Burley Close

Scale 1/1250

Date 2/6/2015

London Borough of Merton
 100 London Road
 Morden
 Surrey
 SM4 5DX



DEVELOPMENT CONTROL



OFF-STREET VEHICLE
PARKING PROVIDED FOR
UP TO 3 CARS PLUS
MOTORBIKES
(SHIPPED TO SITE IN READY
BUILT USEZ PLANS)

P/A SHINGLED BAY
WOODEN FENCE
TOTAL AREA
8.5M x 6.2M

ADDITIONAL REAR BIKE-
SHED HT 1.5M
1.9M x 0.9M

CARDEN LAWN AND
BORDER

FENCE


PROPOSED CHANGE OF
USE
APPLICATION
GROUND FLOOR PLAN
INCLUDING VEHICLE, BIN
AND BIKE CYCLE AREAS

London Borough of Merton

19 MAY 2015

Planning Development Control

AMENDED

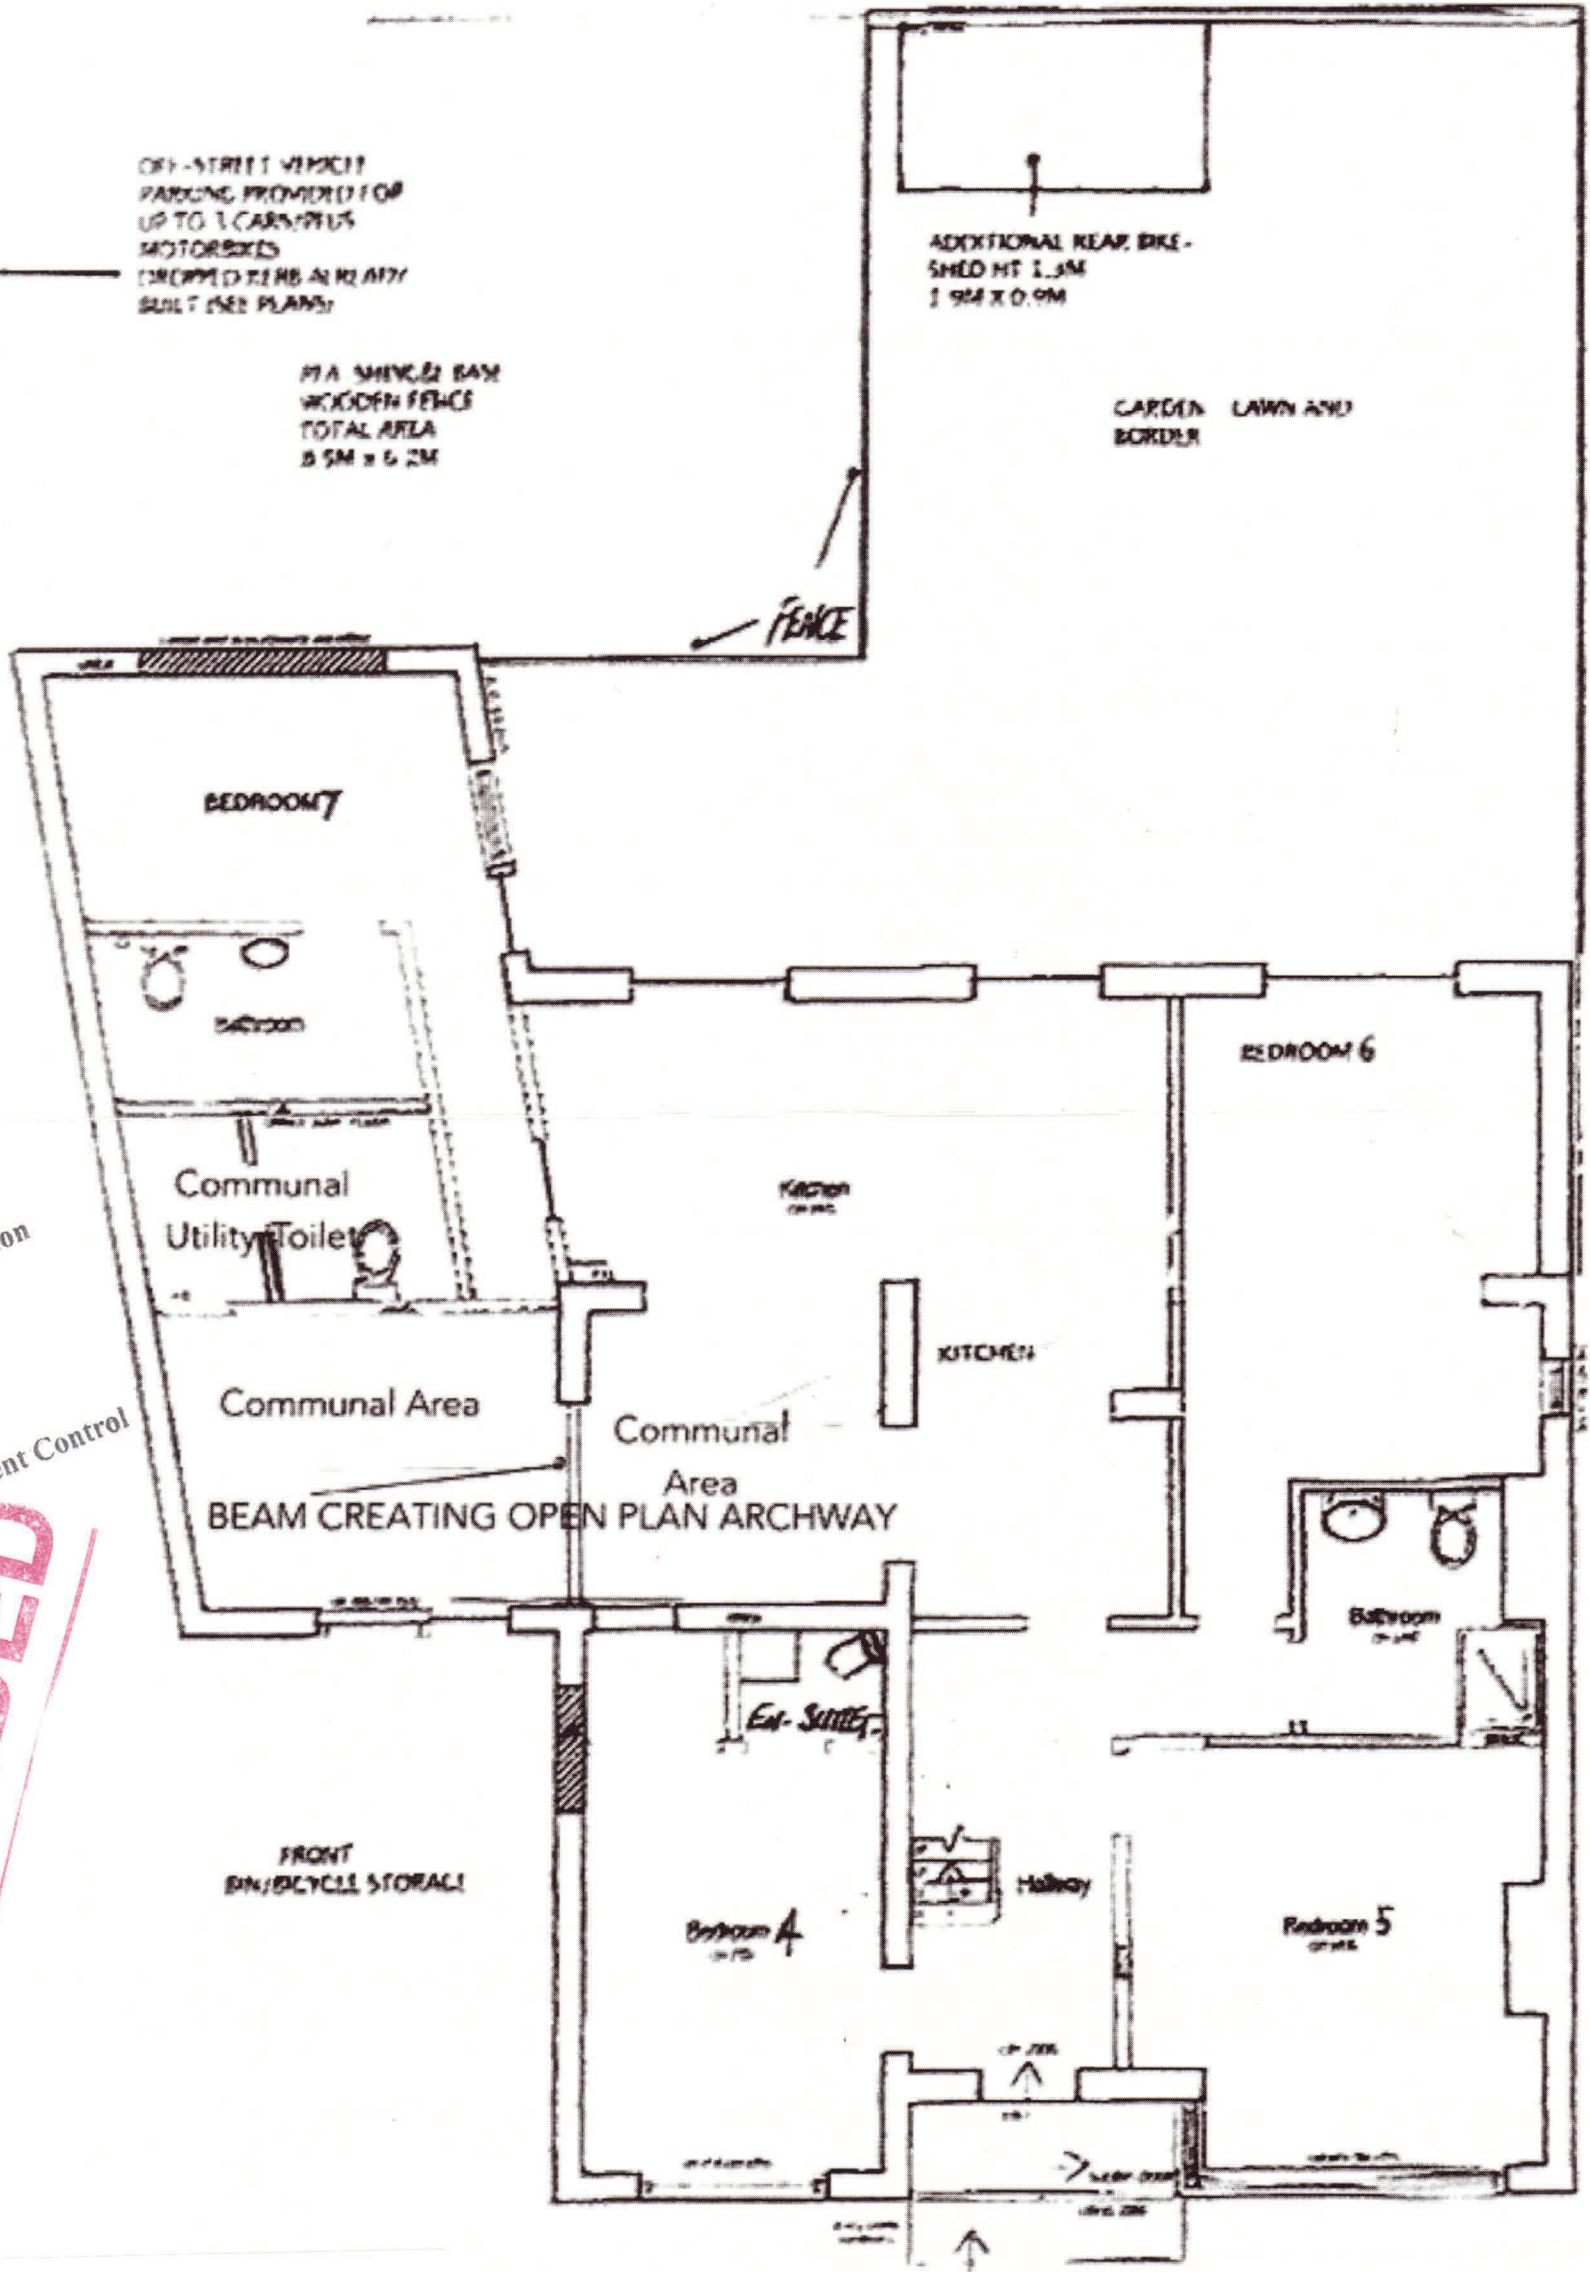

PROPOSED GROUND FLOOR

