

Page 153

© Crown copyright and database rights 2014, Ordnance Survey, 100019259.

This map is based on Ordnance Survey material with the permission of Ordnance Survey on behalf of HMSO. Unauthorised reproduction infringes Crown Copyright and may lead to prosecution or Civil proceedings. London Borough of Merton 100019259, 2012.

27 Lindisfarne Rd

Scale 1/1250


Date 2/6/2015

London Borough of Merton
 100 London Road
 Morden
 Surrey
 SM4 5DX



DEVELOPMENT CONTROL



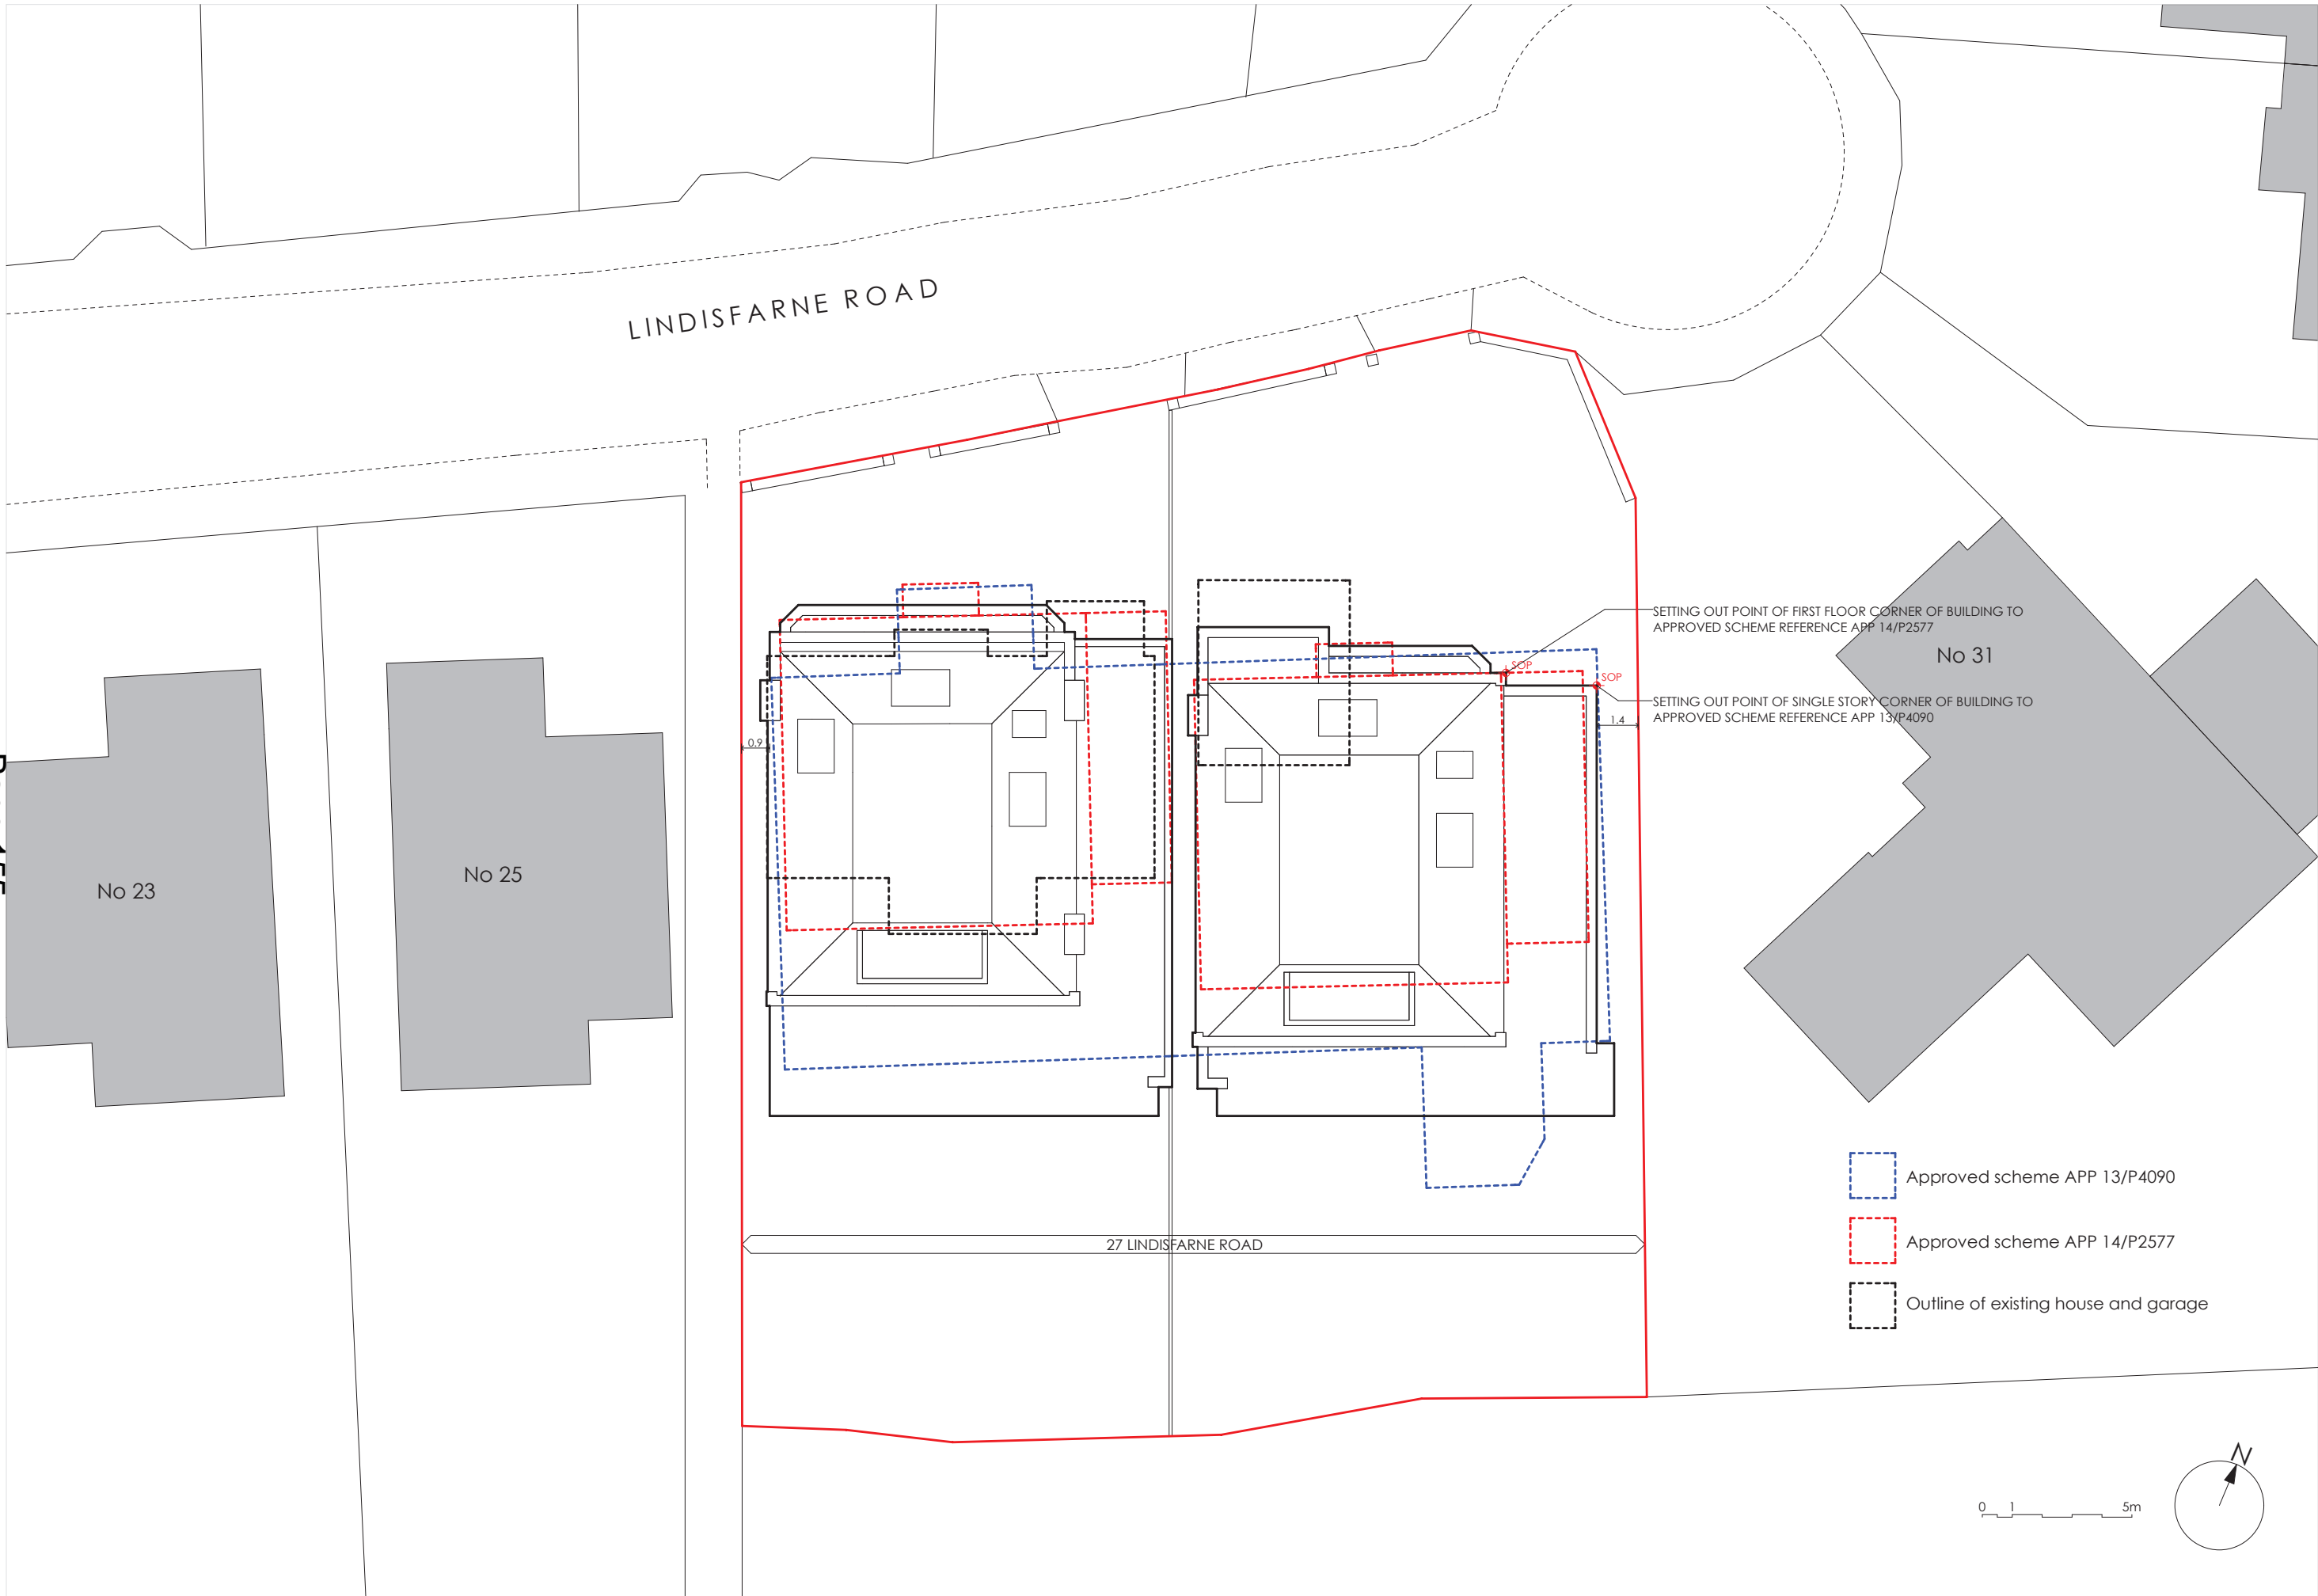

No 23

No 25

No 31

LINDISFARNE ROAD


27 LINDISFARNE ROAD


SETTING OUT POINT OF FIRST FLOOR CORNER OF BUILDING TO APPROVED SCHEME REFERENCE APP 14/P2577

SETTING OUT POINT OF SINGLE STORY CORNER OF BUILDING TO APPROVED SCHEME REFERENCE APP 13/P4090

- Approved scheme APP 13/P4090
- Approved scheme APP 14/P2577
- Outline of existing house and garage

0 1 5m

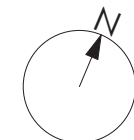

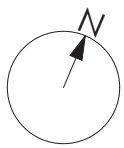

LINDISFARNE ROAD

No 27

No 29

No 31

No 23

No 25


setting out line parallel with road and front site boundaries


Lifetime Homes location for future installation of wet floor shower

Lifetime Homes location for future installation of platform lift

Lifetime Homes location for future installation of wet floor shower

Lifetime Homes location for future installation of platform lift

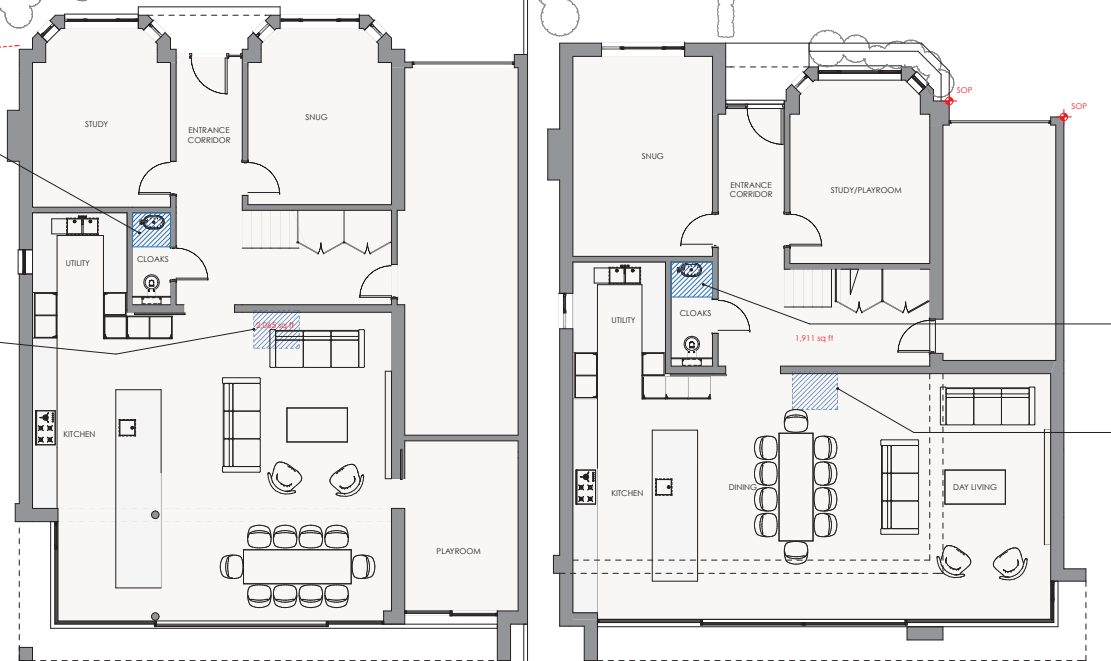

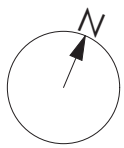

LINDISFARNE ROAD

No 27

No 29



No 31


No 23

No 25

Lifetime Homes location for future installation of platform lift

Lifetime Homes location for future installation of platform lift

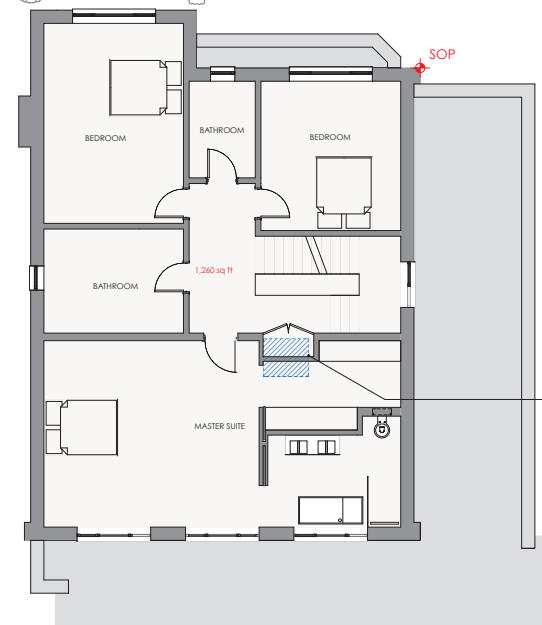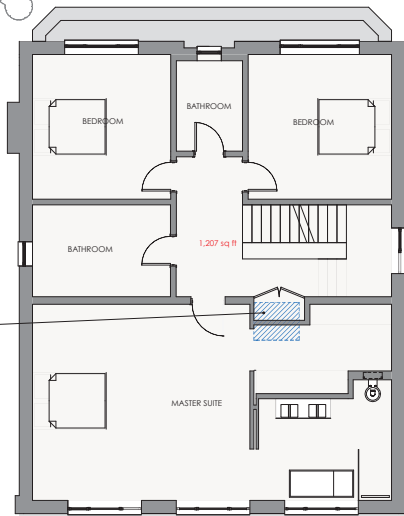

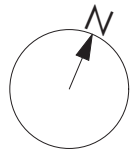

LINDISFARNE ROAD

Page 158



No 23

No 25


No 27

No 29


No 31

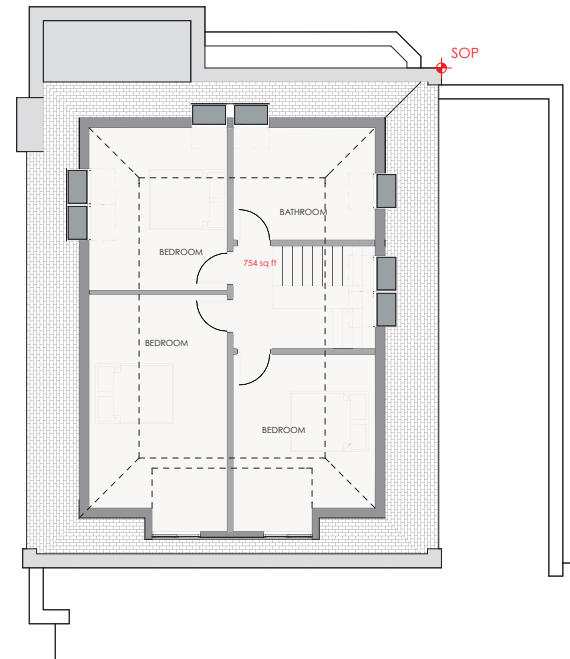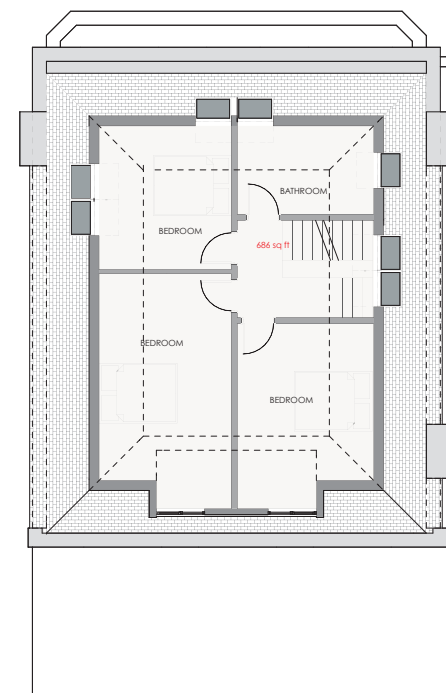

Key:
 ch ceiling height
 FL floor level relative to external survey
 h head height from floor
 hmax maximum height
 hmin minimum height from floor
 h all heights from floor
 u/s height to underside

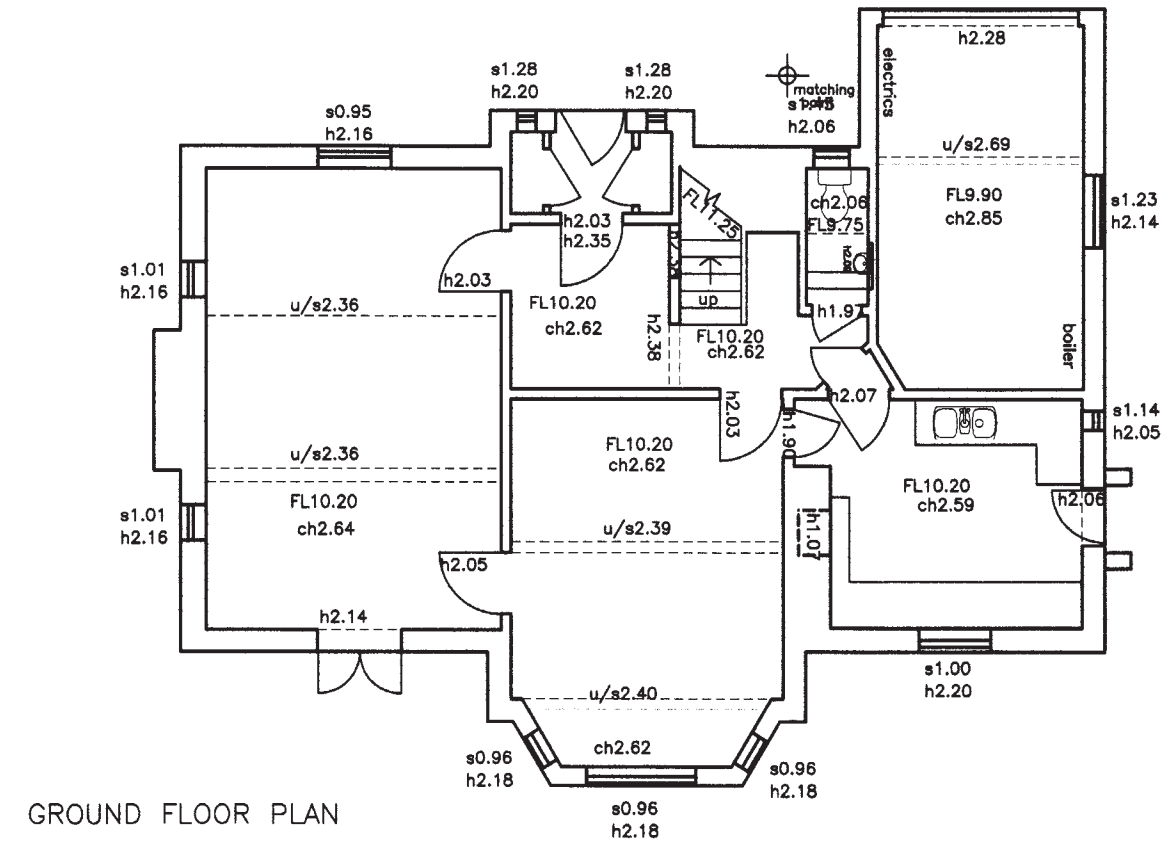

GROUND FLOOR PLAN

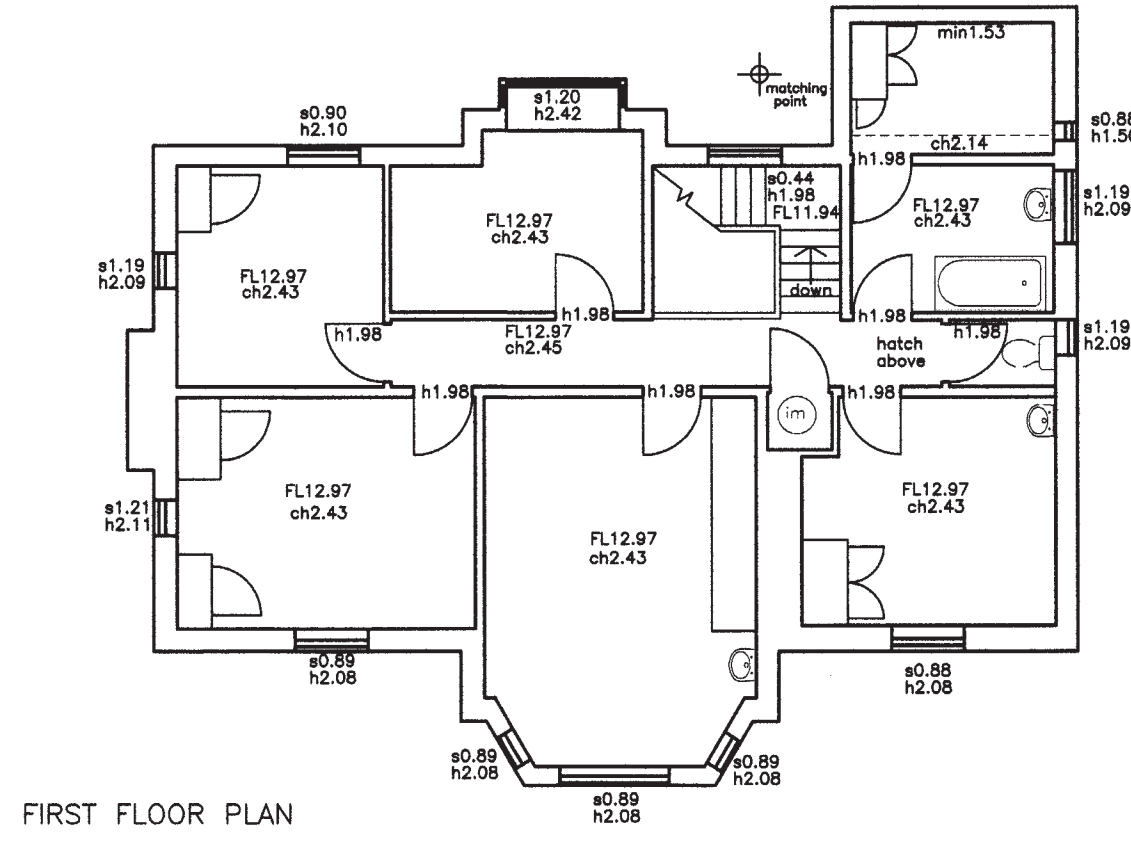


FIRST FLOOR PLAN


Land of the ...

-9 JUN 2015

Planning Development Control

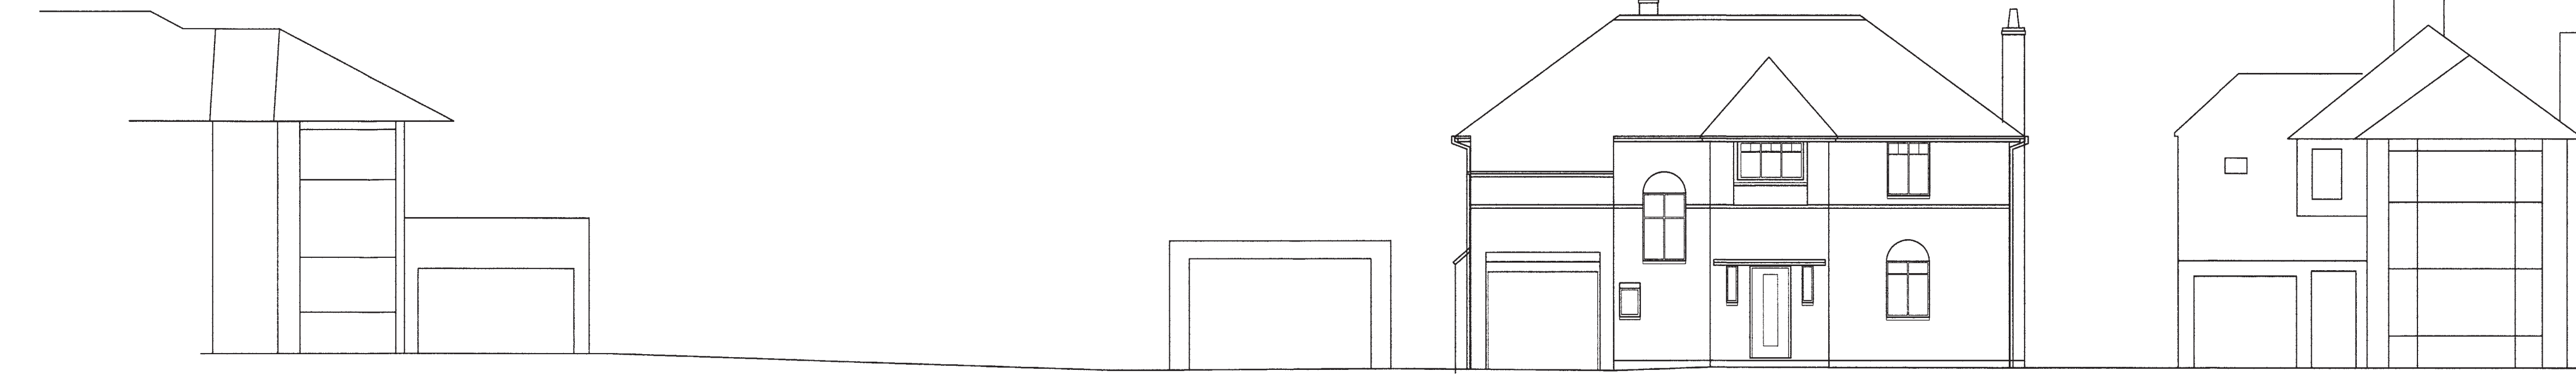

8.00m DATUM
 NORTH ELEVATION

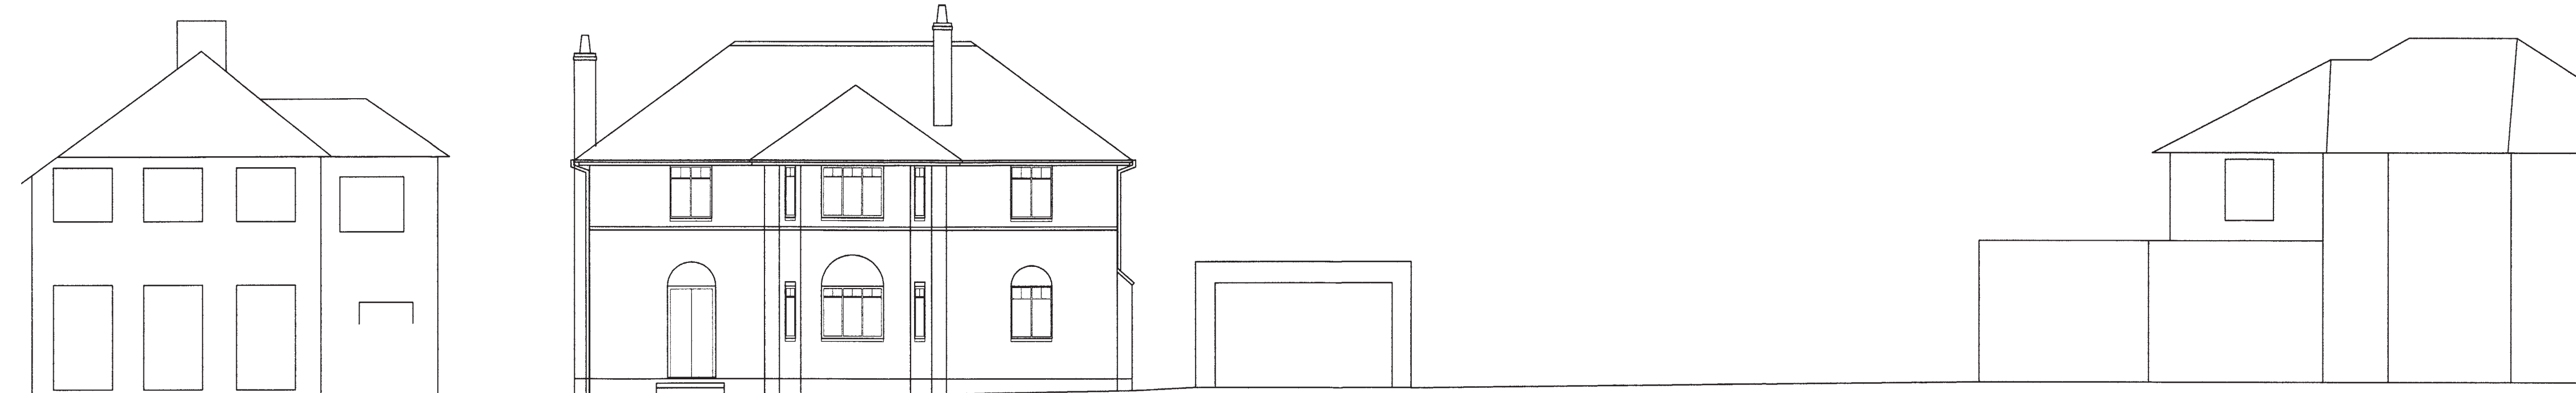



8.00m DATUM
 SOUTH ELEVATION



8.00m DATUM
 EAST ELEVATION



8.00m DATUM
 WEST ELEVATION

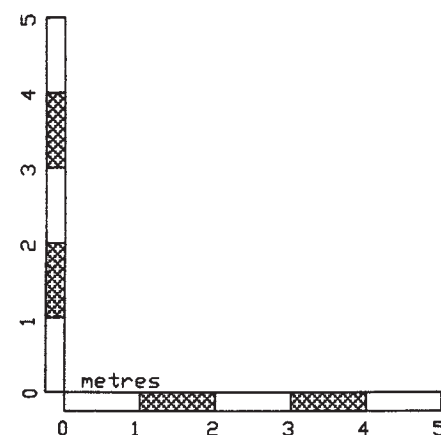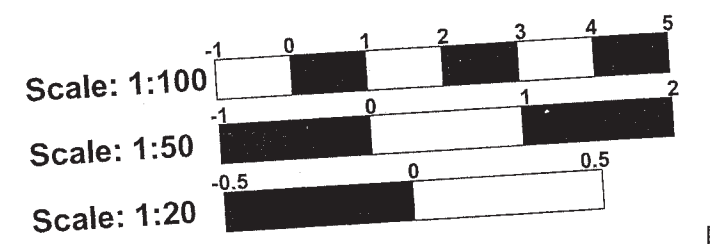

NOTES:
 LEVELS RELATE TO ARBITRARY DATUM

**P STUBBINGTON
 LAND SURVEYS LTD**

THE MEAD
 DURLEY BROOK ROAD
 DURLEY
 SOUTHAMPTON
 HAMPSHIRE
 SO32 2AR
 TEL : 023 8060 1876
 MOBILE -
 07973 348165
 EMAIL -
 PAUL@PSLANDSURVEYS.COM

CLIENT: - MERCATURA DEVELOPMENTS LTD

CONTRACT: - 27 LINDISFARNE ROAD
 LONDON SW20 0NW

TITLE: - BUILDING SURVEY

SCALE: - 1:100 @A1

DRAWING NO. 4808/02

DATE: - DECEMBER 2014

SURVEYOR: - PS

