

Page 251

- THERMOPLASTIC PVC POLYMER MEMBRANE TO VENTILATED FLAT ROOF STRUCTURE BETWEEN PITCHES
- VENTILATED ROOF CONSTRUCTION WITH TILE CLADDING
- PRE-WEATHERED ROOF TILE TO GIVE THE APPEARANCE OF AN AGED BLACKENED ROOF WITH SUBTLE RED TONES
- PRE-FORMED ALUMINIUM CONCEALED GUTTER
- PRE-FORMED ALUMINIUM PROFILE POWDER COATED TO MATCH WEATHERED ROOF TILE - COLOUR TO BE CONFIRMED BY ARCHITECT
- PRE-COLOURED CONCRETE COPING STONE TO MATCH BRICKWORK WALLS - COLOUR REFERENCE TO BE PROVIDED BY ARCHITECT
- CONCRETE COPINGS ACROSS WINDOW REVEALS TO BE SUPPORTED BY RSA TO STRUCTURAL ENGINEER'S SPEC.
- RECESS FOR MECHANICALLY OPERATED ROLLER BLIND
- 12MM LACQUERED MDF WALL LINING PANEL TO FINISH SOFFIT BEHIND WINDOW
- ALUMINIUM FRAMED FINELINE WINDOW WITH POWDER COAT FINISH - COLOUR: CHARCOAL GREY
- PRE-COLOURED CONCRETE WINDOW SILL TO MATCH BRICKWORK WALLS - COLOUR REFERENCE TO BE PROVIDED BY ARCHITECT
- PORCH DETAIL: CARVED OAK PANEL WITH ARTS AND CRAFTS CLADDING MOTIF PANELS TO BE STAINED TO COMPLIMENT DARK WINDOW FRAME COLOUR
- RECESSED BRICKWORK PANEL BETWEEN KITCHEN AND BEDROOM WINDOWS
- EXTERIOR SKIN SUPPORTED BY RSA TO BE SPECIFIED BY STRUCTURAL ENGINEER
- ALUMINIUM FRAMED FINELINE WINDOW WITH POWDER COAT FINISH - COLOUR: CHARCOAL GREY
- PRE-COLOURED CONCRETE WINDOW SILL TO MATCH BRICKWORK WALLS - COLOUR REFERENCE TO BE PROVIDED BY ARCHITECT
- SOFT RED MULTI-STOCK WITH HINTS OF GREY, SUCH AS 'BROMLEY RED' BY HOSKINS OR SIMILAR AS APPROVED
- MASONRY PLINTH FORMING ENTRANCE AREA

UNIT 1 CROMBIE MEWS, 11A ABERCROMBIE STREET, LONDON, SW11 2 JB
T 020 79246257 . www.gilespike.com

REVISIONS

DO NOT SCALE OFF THIS DRAWING. ALL DIMENSIONS ARE TO BE CHECKED PRIOR TO CONSTRUCTION. ALL COPYRIGHTS RELATING TO THE DESIGN WORK CONTAINED ON THIS DRAWING TO BE RETAINED BY GILES PIKE ARCHITECTS LLP.

PROJECT
20 SHERIDAN ROAD SW19

CLIENT
CHRIS & ALEX ALDHAM

STATUS
PLANNING

G I L E S P I K E

DRAWING
DETAILED CONSTRUCTION SECTION


SCALE
1:20 @ A1

DATE
MAR 2015

DRAWING NO.
14 / 937 / 150

REV.
-

ARCHITECTS &
INTERIOR DESIGNERS

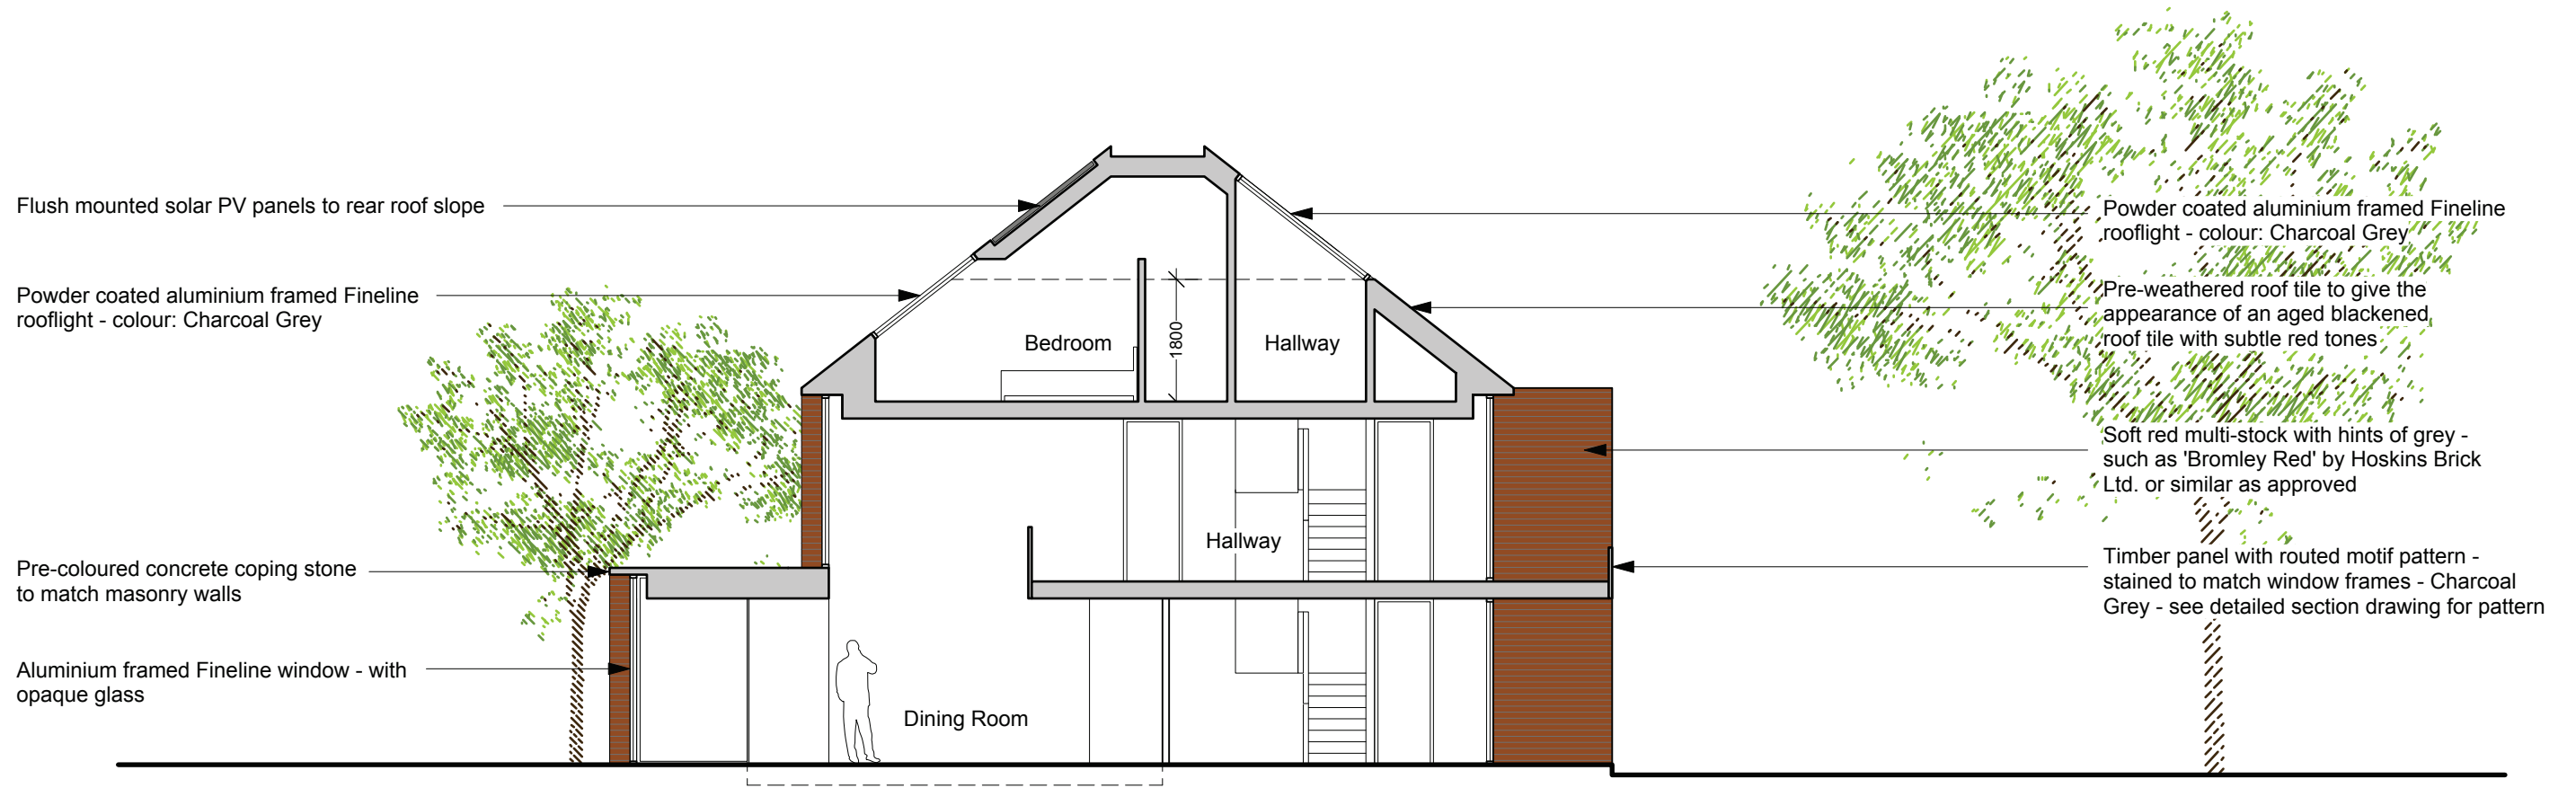

PROPOSED CROSS SECTION
SCALE 1:100



UNIT 1 CROMBIE MEWS . 11A ABERCROMBIE STREET . LONDON . SW11 2
JB
T 020 79246257 . www.gilespike.com
DO NOT SCALE OFF THIS DRAWING. ALL DIMENSIONS ARE TO BE CHECKED
PRIOR TO CONSTRUCTION. ALL COPYRIGHTS RELATING TO THE DESIGN WORK
CONTAINED ON THIS DRAWING TO BE RETAINED BY GILES PIKE ARCHITECTS LLP.

REVISIONS

PROJECT
20 SHERIDAN ROAD SW19
DRAWING
PROPOSED CROSS SECTION

CLIENT
CHRIS & ALEX ALDHAM
SCALE
1:100 @ A3
DATE
MAR 2015

STATUS
PLANNING
DRAWING NO.
14 / 937 / 130
REV.
B

GILES PIKE
ARCHITECTS &
INTERIOR DESIGNERS



Page 253

FRONT PERSPECTIVE VIEW

UNIT 1 CROMBIE MEWS . 11A ABERCROMBIE STREET . LONDON . SW11 2 JB T 020 79246257 . www.gilespike.com	REVISIONS	PROJECT 20 Sheridan Road	CLIENT Chris and Alex Aldham	STATUS PLANNING		G I L E S P I K E	
DO NOT SCALE OFF THIS DRAWING. ALL DIMENSIONS ARE TO BE CHECKED PRIOR TO CONSTRUCTION. ALL COPYRIGHTS RELATING TO THE DESIGN WORK CONTAINED ON THIS DRAWING TO BE RETAINED BY GILES PIKE ARCHITECTS LLP.		DRAWING Perspective View	SCALE N.T.S	DATE Feb 2015	DRAWING NO. 14/937/304	REV. -	ARCHITECTS & INTERIOR DESIGNERS



Page 254

REAR PERSPECTIVE VIEW

UNIT 1 CROMBIE MEWS . 11A ABERCROMBIE STREET . LONDON . SW11 2 JB T 020 79246257 . www.gilespike.com	REVISIONS	PROJECT 20 Sheridan Road	CLIENT Chris and Alex Aldham	STATUS PLANNING		G I L E S P I K E	
DO NOT SCALE OFF THIS DRAWING. ALL DIMENSIONS ARE TO BE CHECKED PRIOR TO CONSTRUCTION. ALL COPYRIGHTS RELATING TO THE DESIGN WORK CONTAINED ON THIS DRAWING TO BE RETAINED BY GILES PIKE ARCHITECTS LLP.		DRAWING Perspective View	SCALE N.T.S	DATE Feb 2015	DRAWING NO. 14/937/305	REV. -	ARCHITECTS & INTERIOR DESIGNERS



INTERNAL VIEW THROUGH MAIN LIVING ROOM

UNIT 1 CROMBIE MEWS . 11A ABERCROMBIE STREET . LONDON . SW11 2 JB T 020 79246257 . www.gilespike.com	REVISIONS	PROJECT 20 Sheridan Road	CLIENT Chris and Alex Aldham	STATUS PLANNING		G I L E S P I K E	
DO NOT SCALE OFF THIS DRAWING. ALL DIMENSIONS ARE TO BE CHECKED PRIOR TO CONSTRUCTION. ALL COPYRIGHTS RELATING TO THE DESIGN WORK CONTAINED ON THIS DRAWING TO BE RETAINED BY GILES PIKE ARCHITECTS LLP.		DRAWING Perspective View	SCALE N.T.S	DATE Feb 2015	DRAWING NO. 14/937/306	REV. -	ARCHITECTS & INTERIOR DESIGNERS

This page is intentionally left blank