

NON STANDARD EQUIPMENT FOUND IN STORE AND HAS BEEN REPLACED USING A 'BEST FIT' POLICY WHEN UPDATING TO STORE SPACE. STORE REQUIRES A FULL MEASURED SURVEY TO CONFIRM EXACT EQUIPMENT DETAILS AND SETTING OUT

History

Rev	Date	Description	By
-	17/03/14	PROPOSED LAYOUT CREATED	GM
A	03/04/14	SMALL FOSDU ADDED. SMALL SEASONAL ISLAND ADDED. HORTI RESITED.	GM
B	17/04/14	TILLS & FOS DESK RESITED. SEASONAL RESITED & NEWSPAPERS REDUCED BY ONE BAY. SCANNERS RESITED. HORTI REVERTED BACK TO 'LIVE'	GM
C	01/05/14	2No. NEW LADDER RACKS ADDED. MERCHANDISE UPDATED.	GM
D	06/05/14	1No. NEW PLANT QUAD ADDED TO HORTI. 1No. CPR SHOWN AS EXISTING (CONVERTED FROM SCO).	GM
	12/05/14	1No. SMALL FOSDU REMOVED. PERCHING ADDED. FOSDU RESITED.	GM
	19/05/14	EXISTING CUSTOMER BENCH RESITED. BAY NUMBERS ADDED. WALL ADDED BEHIND SCO.	GM
-	05/03/15	PROPOSED GRAZING FEASIBILITY LAYOUT CREATED	LB

Notes  
 Last updated to Storespace:  
 1) No dimensions to be scaled from this drawing  
 2) All perimeter fixtures to be Class 1 Fire rated unless otherwise specified in the schedule

KEY

	New fixture and equipment
	Existing repositioned fixture and equipment
	Indicates removed, building elements, fixture and equipment

Area Schedule

Sales Area	XX,XXXsq.ft
Non Sales Area	XX,XXXsq.ft
Gross Area	XX,XXXsq.ft

Base Drawing  
 XXX-SDEV-LIVE LAYOUT

**Waitrose**  
 Store Development

Doncastle Road, Southern Industrial Area,  
 Bracknell, Berkshire, RG12 8YA.  
 Telephone: 01344 424680 Fax: 01344 824119


Branch  
**314 WIMBLEDON**

Title  
**PROPOSED LAYOUT**

Project  
**GRAZING FEASIBILITY**

Scale	1:100@A1
Creation Date	17th MARCH 2014
Store Planner	LYNNE BOWMAN
Store Designer	TBC
CAD Planner	TBC

Drawing No.  
**314-SDEV-GRA-REDLINE2**

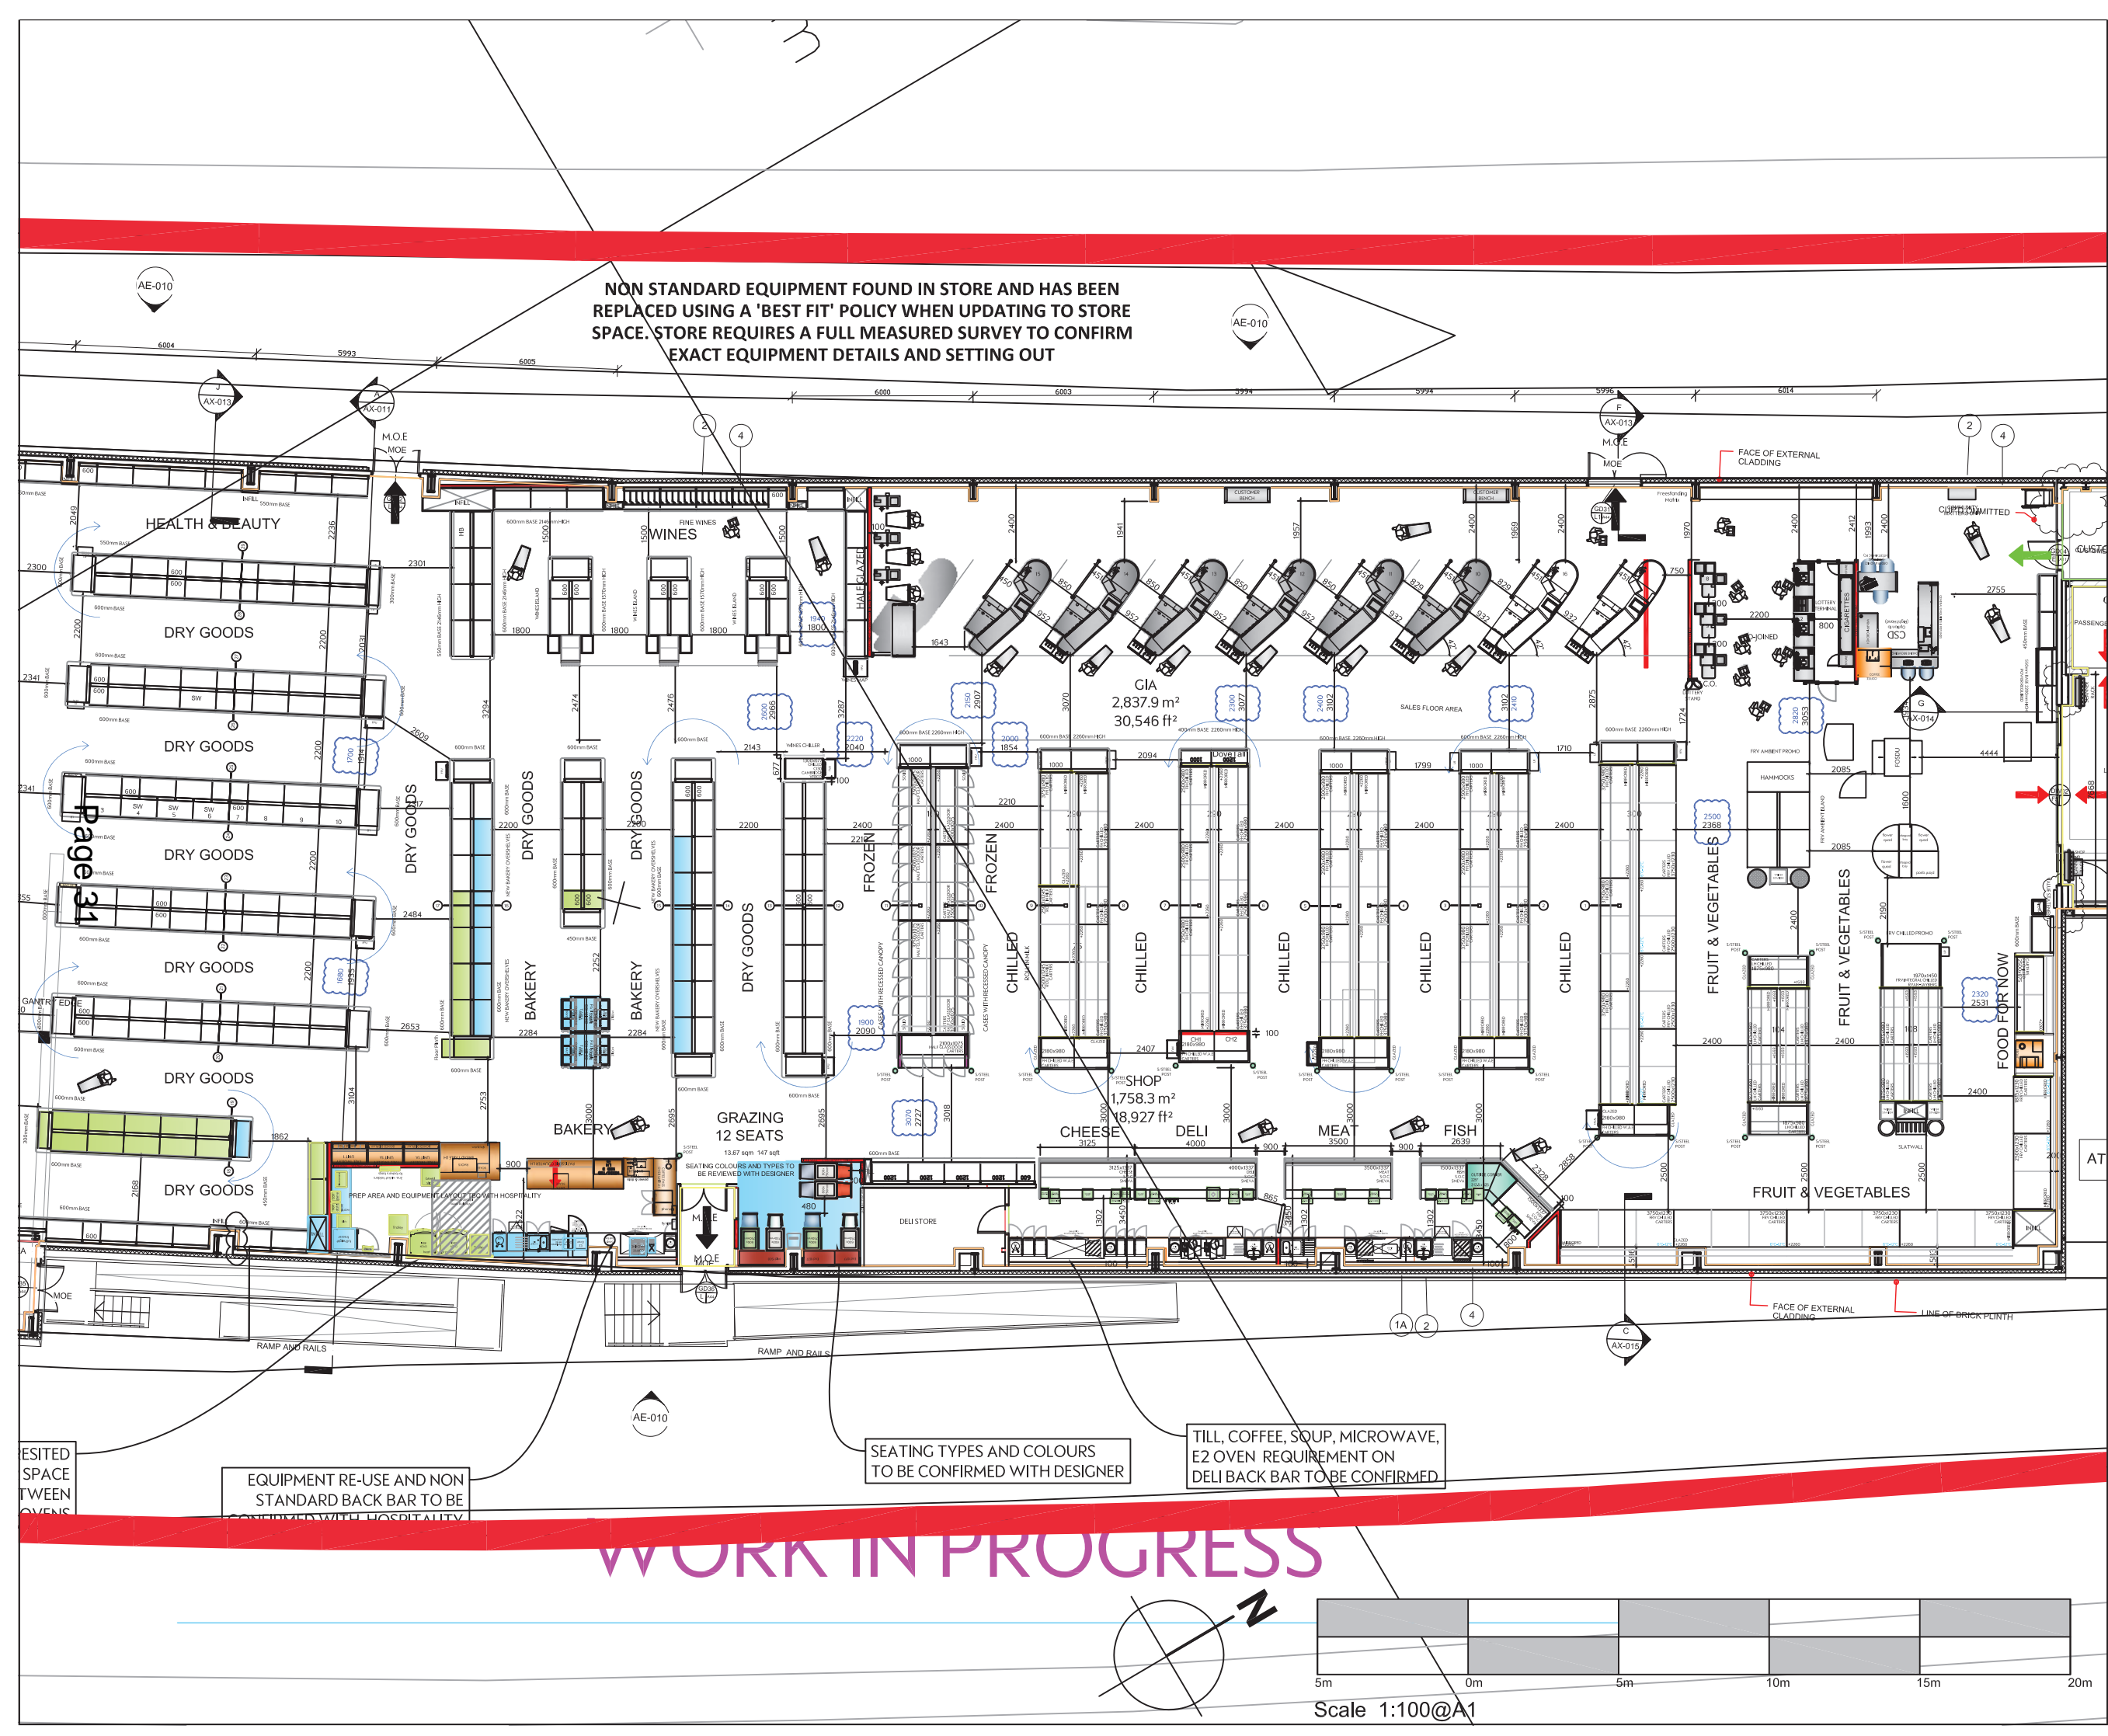



Page 31

RESITED SPACE BETWEEN OVENS  
 EQUIPMENT RE-USE AND NON STANDARD BACK BAR TO BE CONFIRMED WITH HOSPITALITY

SEATING TYPES AND COLOURS TO BE CONFIRMED WITH DESIGNER

TILL, COFFEE, SOUP, MICROWAVE, E2 OVEN REQUIREMENT ON DELI BACK BAR TO BE CONFIRMED.

**WORK IN PROGRESS**

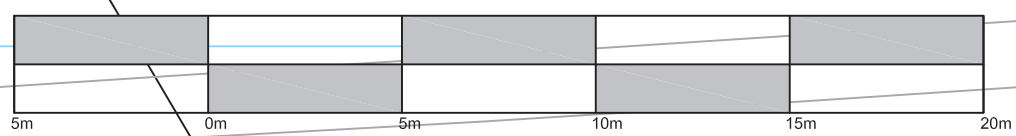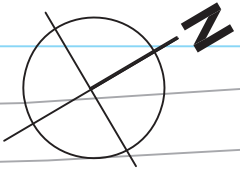

Scale 1:100@A1

This page is intentionally left blank