



# NORTHGATE SE GIS Print Template

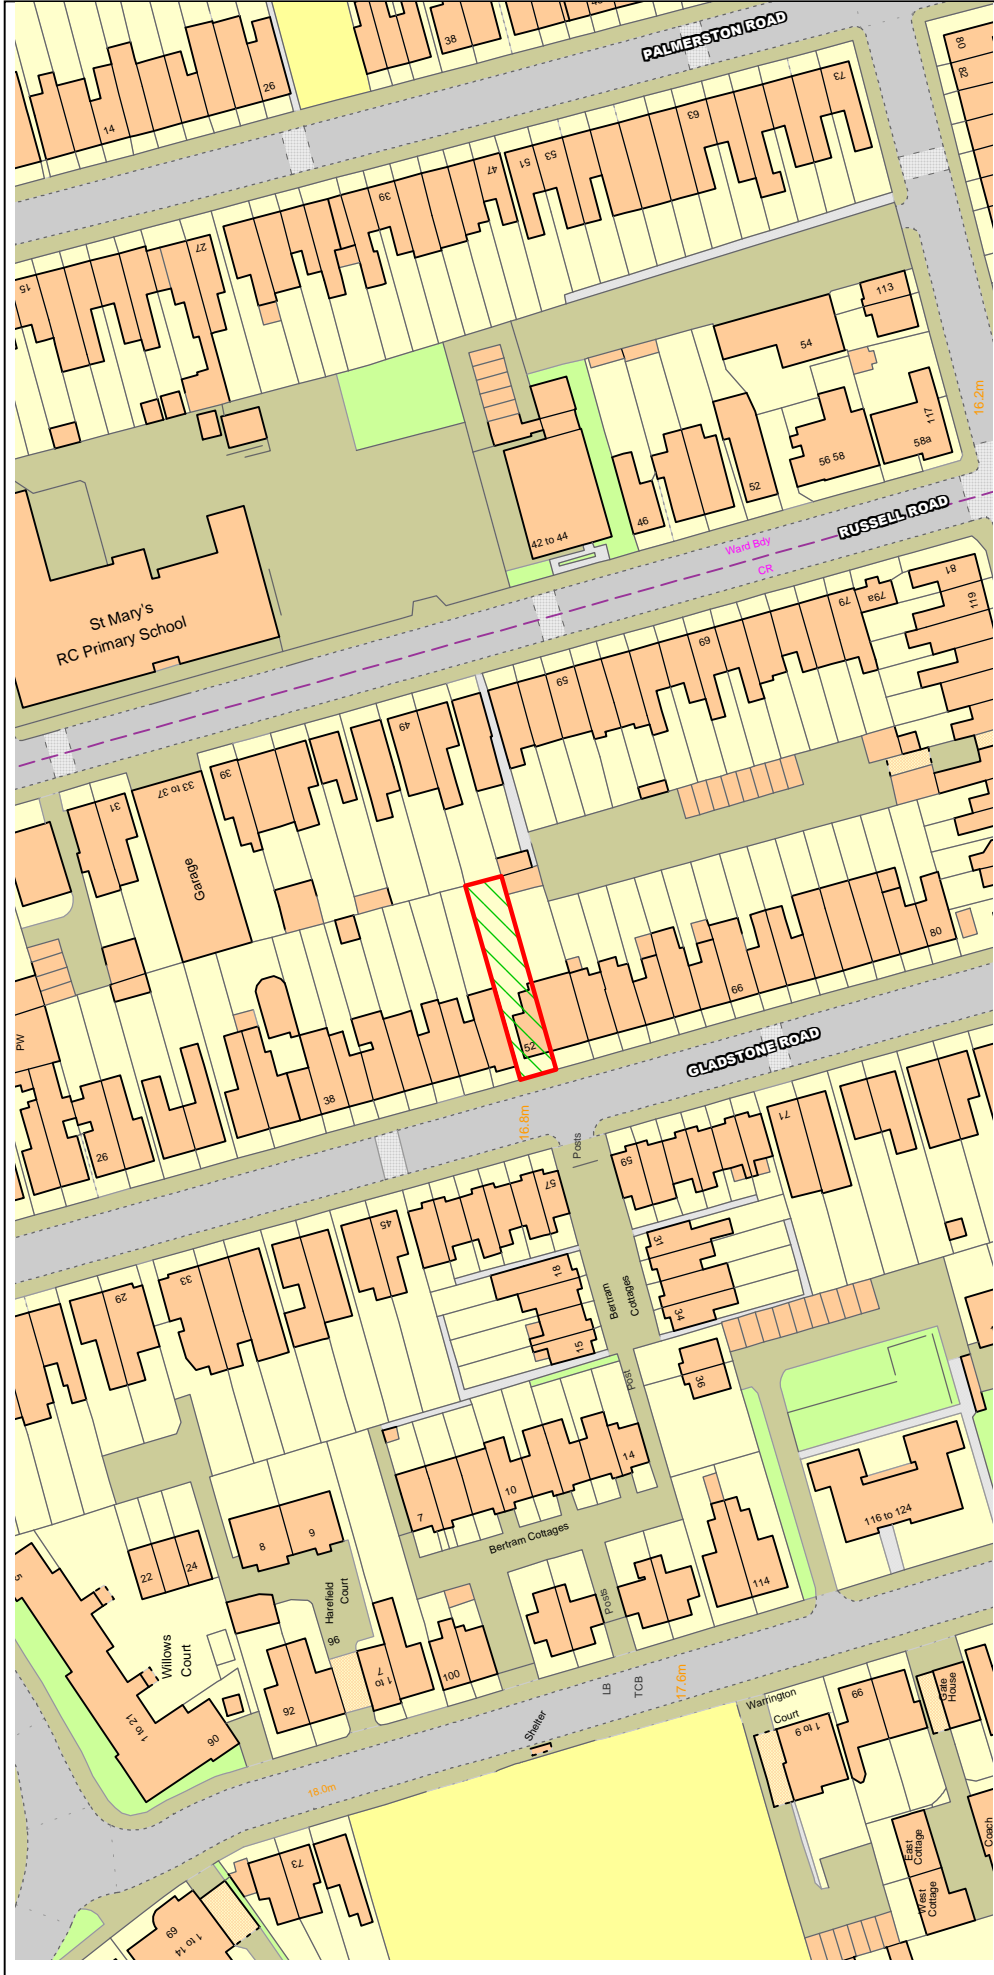

Text Details **52 Gladstone Road**

This material has been reproduced from Ordnance Survey digital map data with the permission of the controller of Her Majesty's Stationery Office, © Crown Copyright.

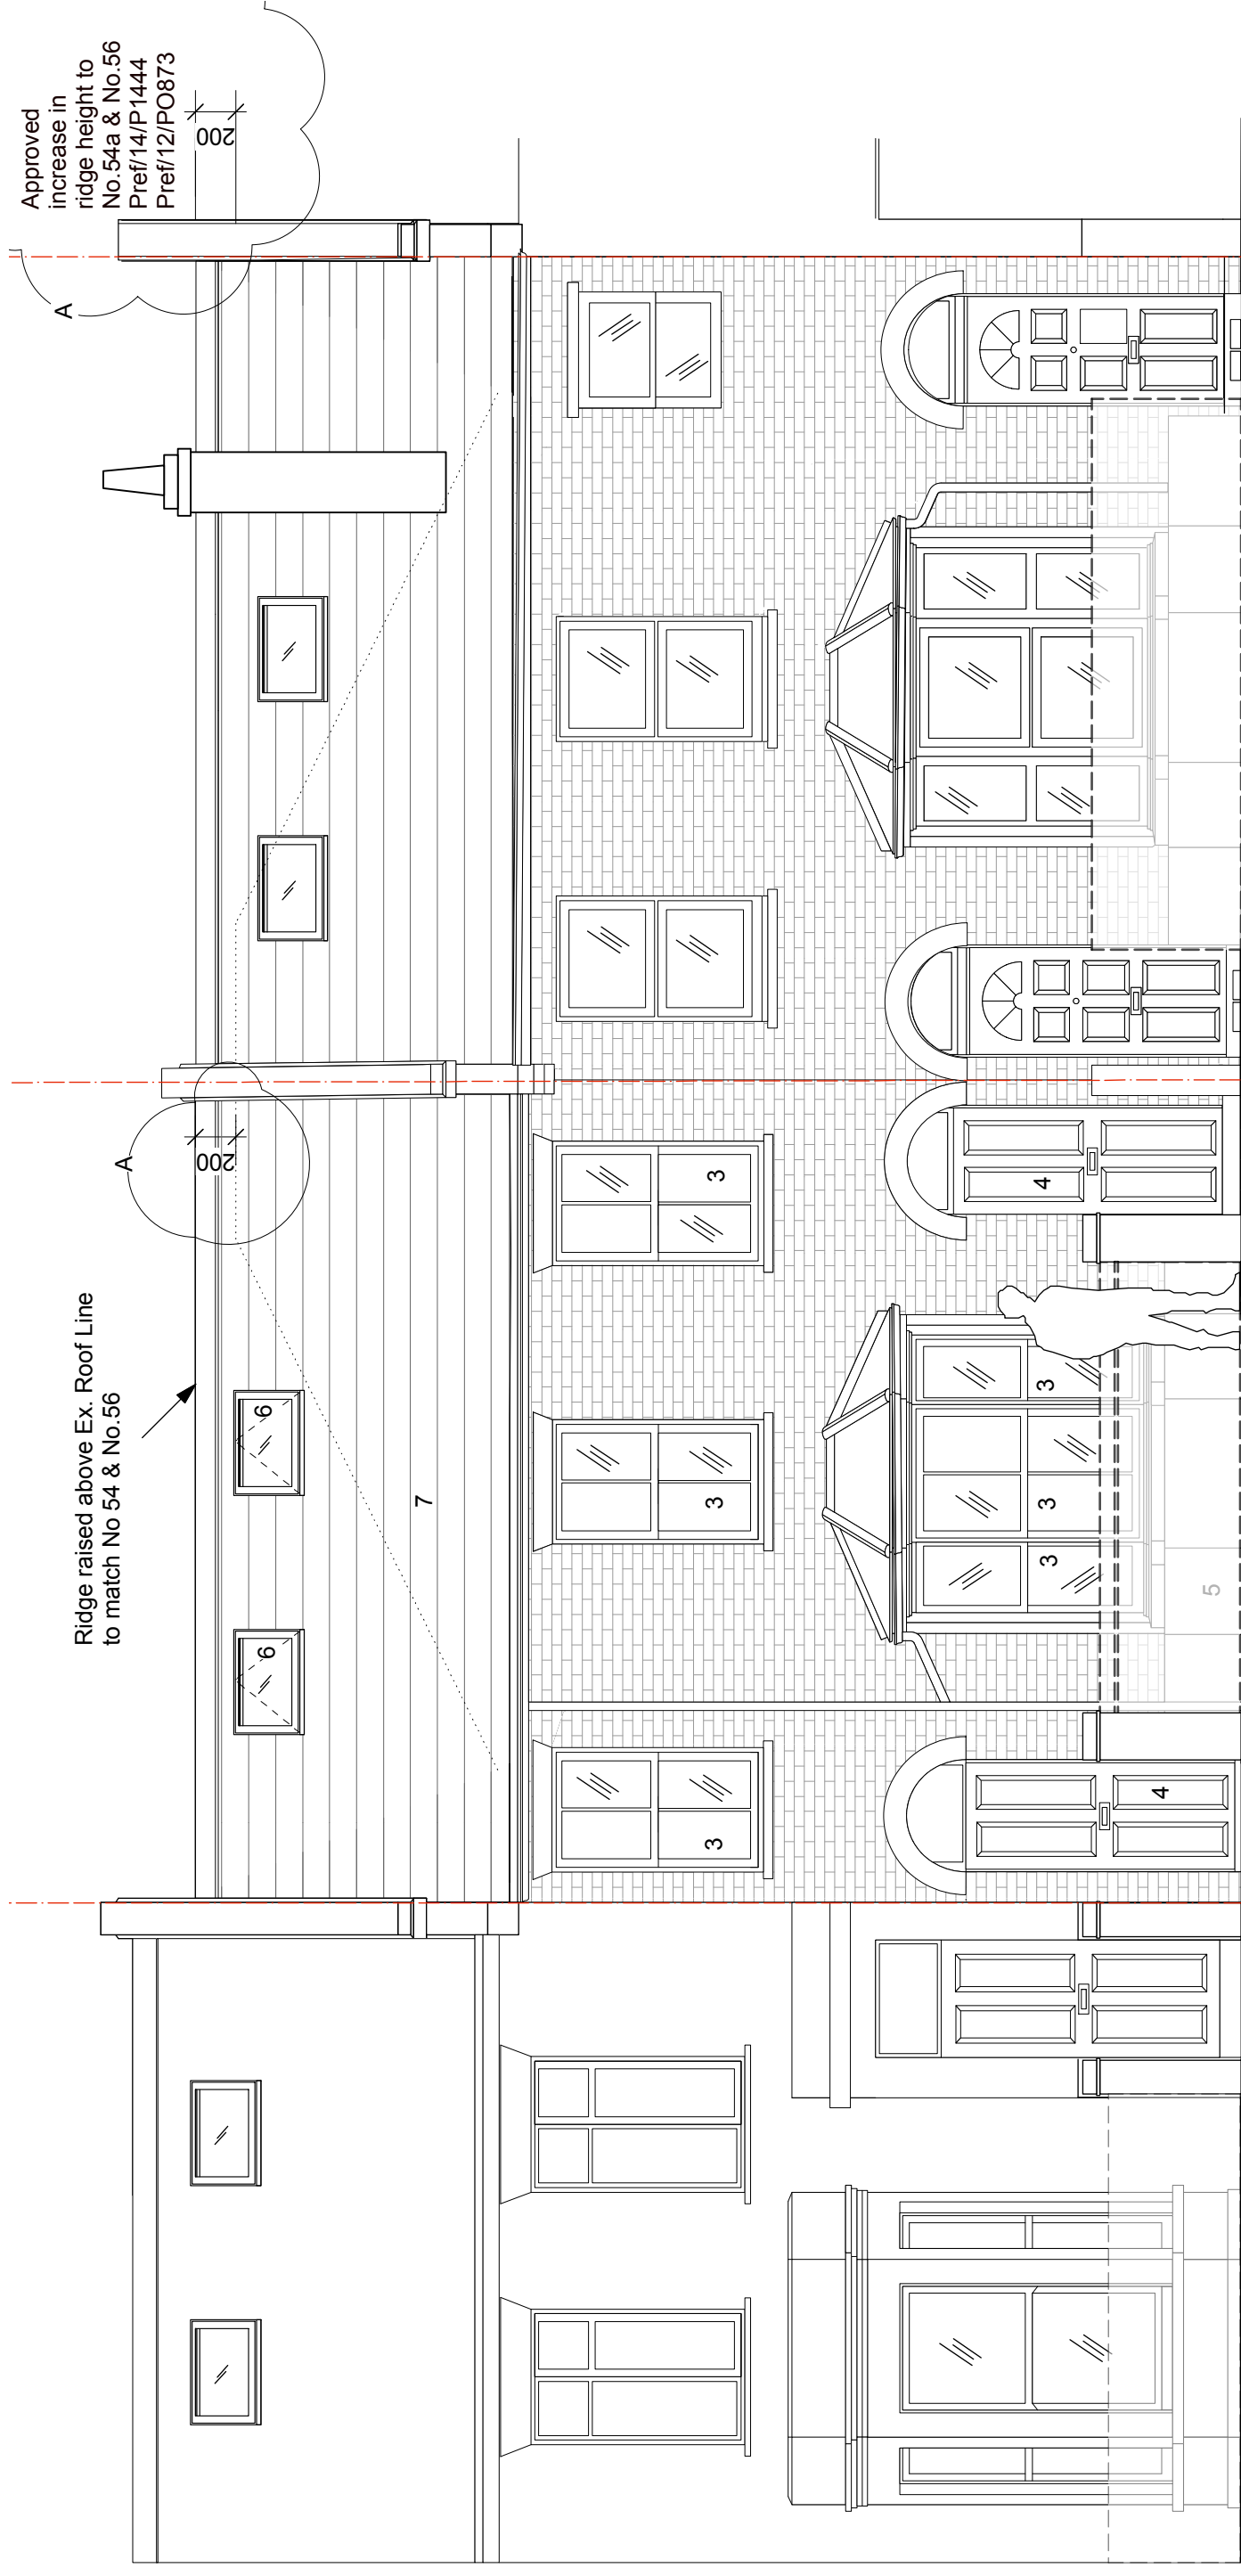

Approved increase in ridge height to No. 54a & No. 56 Pref/14/P1444 Pref/12/PO873

Ridge raised above Ex. Roof Line to match No 54 & No. 56

No.50  
[Un-Surveyed]

- MATERIALS KEY**
1. London stock brick to match existing
  2. Fixed frameless glazing
  3. Double glazed timber sash windows
  4. Timber door
  5. Render
  6. Velux window
  7. Slate tiled roof

No.52

No.54  
[Un-surveyed]planning approved  
ref:  
- No.54A: 14/P1444  
- No.54: 14/P1980

No.56  
[Un-surveyed]  
Planning Approved  
Ref:  
12/PO873

BOUNDARY LINE

BOUNDARY LINE

