


Living room	13.416 SQM
Bed room	9.709SQM
Shower Room	2.875 SQM
INTERNAL (Incl. Internal Wall)	26.000 SQM

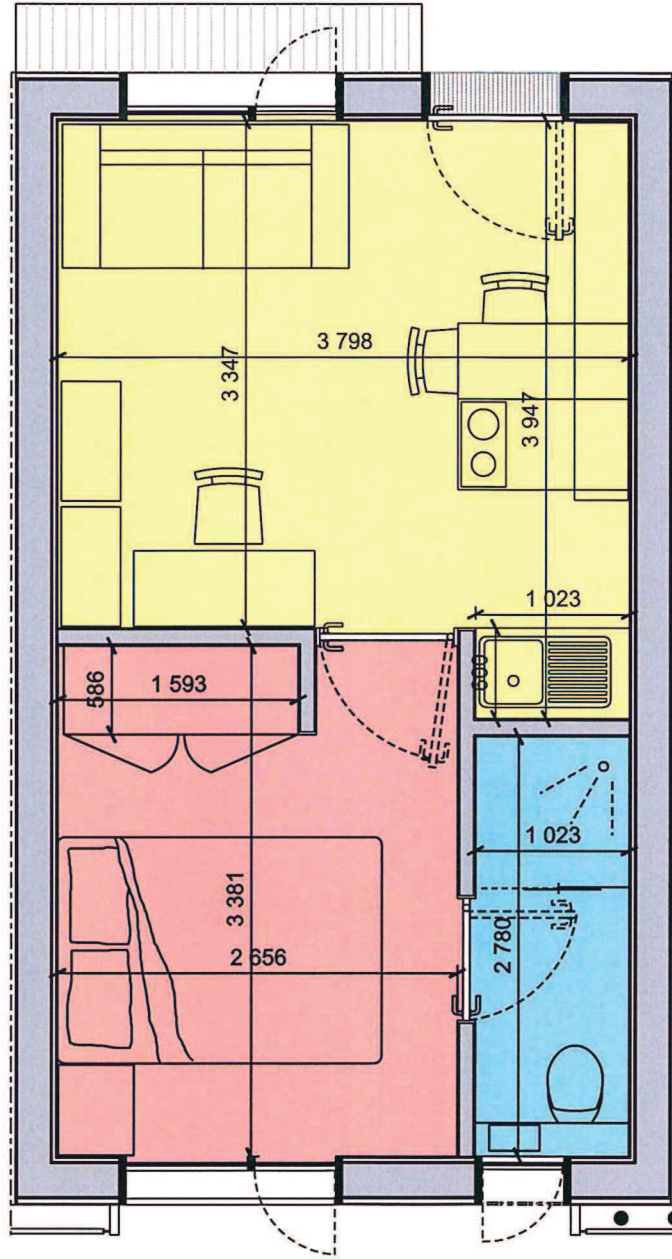


Revision	Date	Description
00	06-02-2014	For Information
01	10-03-2014	Unit wall thickness changed, Area changed
P01	28-03-2014	Planning
P02	23-07-2014	Unit arrangement revised

Drawing Purpose PLANNING		
Drawn by SI	Checked by LO	Authorised by AP
<small>Do not scale from drawing. The author of this drawing takes no responsibility for any dimensions obtained by measuring or scaling from this drawing and no reliance may be placed on such dimensions. If no dimension is given, it is the responsibility of the recipient to ascertain the dimension specifically from the author or by site measurement. The sizing of all structural and service elements must always be checked against the relevant engineer's approvals. No reliance should be placed upon sizing information shown on this drawing.</small>		

Page 44

Project Y:Cube Housing	Drawing Title Typical Layout	<small>© copyright Rogers Stirk Harbour + Partners, all rights reserved 2011</small>	
Contact Rogers Stirk Harbour + Partners	Scale @ A4 1:50	Drawing Number RSHP-0107-P-TYP	Revision P02
<small>Thames Wharf HighWy Road London W1 9PA</small>	<small>UK 020 7385 1233 fax 020 7385 6470 email info@rshp.com www.rshp.com</small>	Drawing Date 06-02-2014	Revision Date 23-07-2014


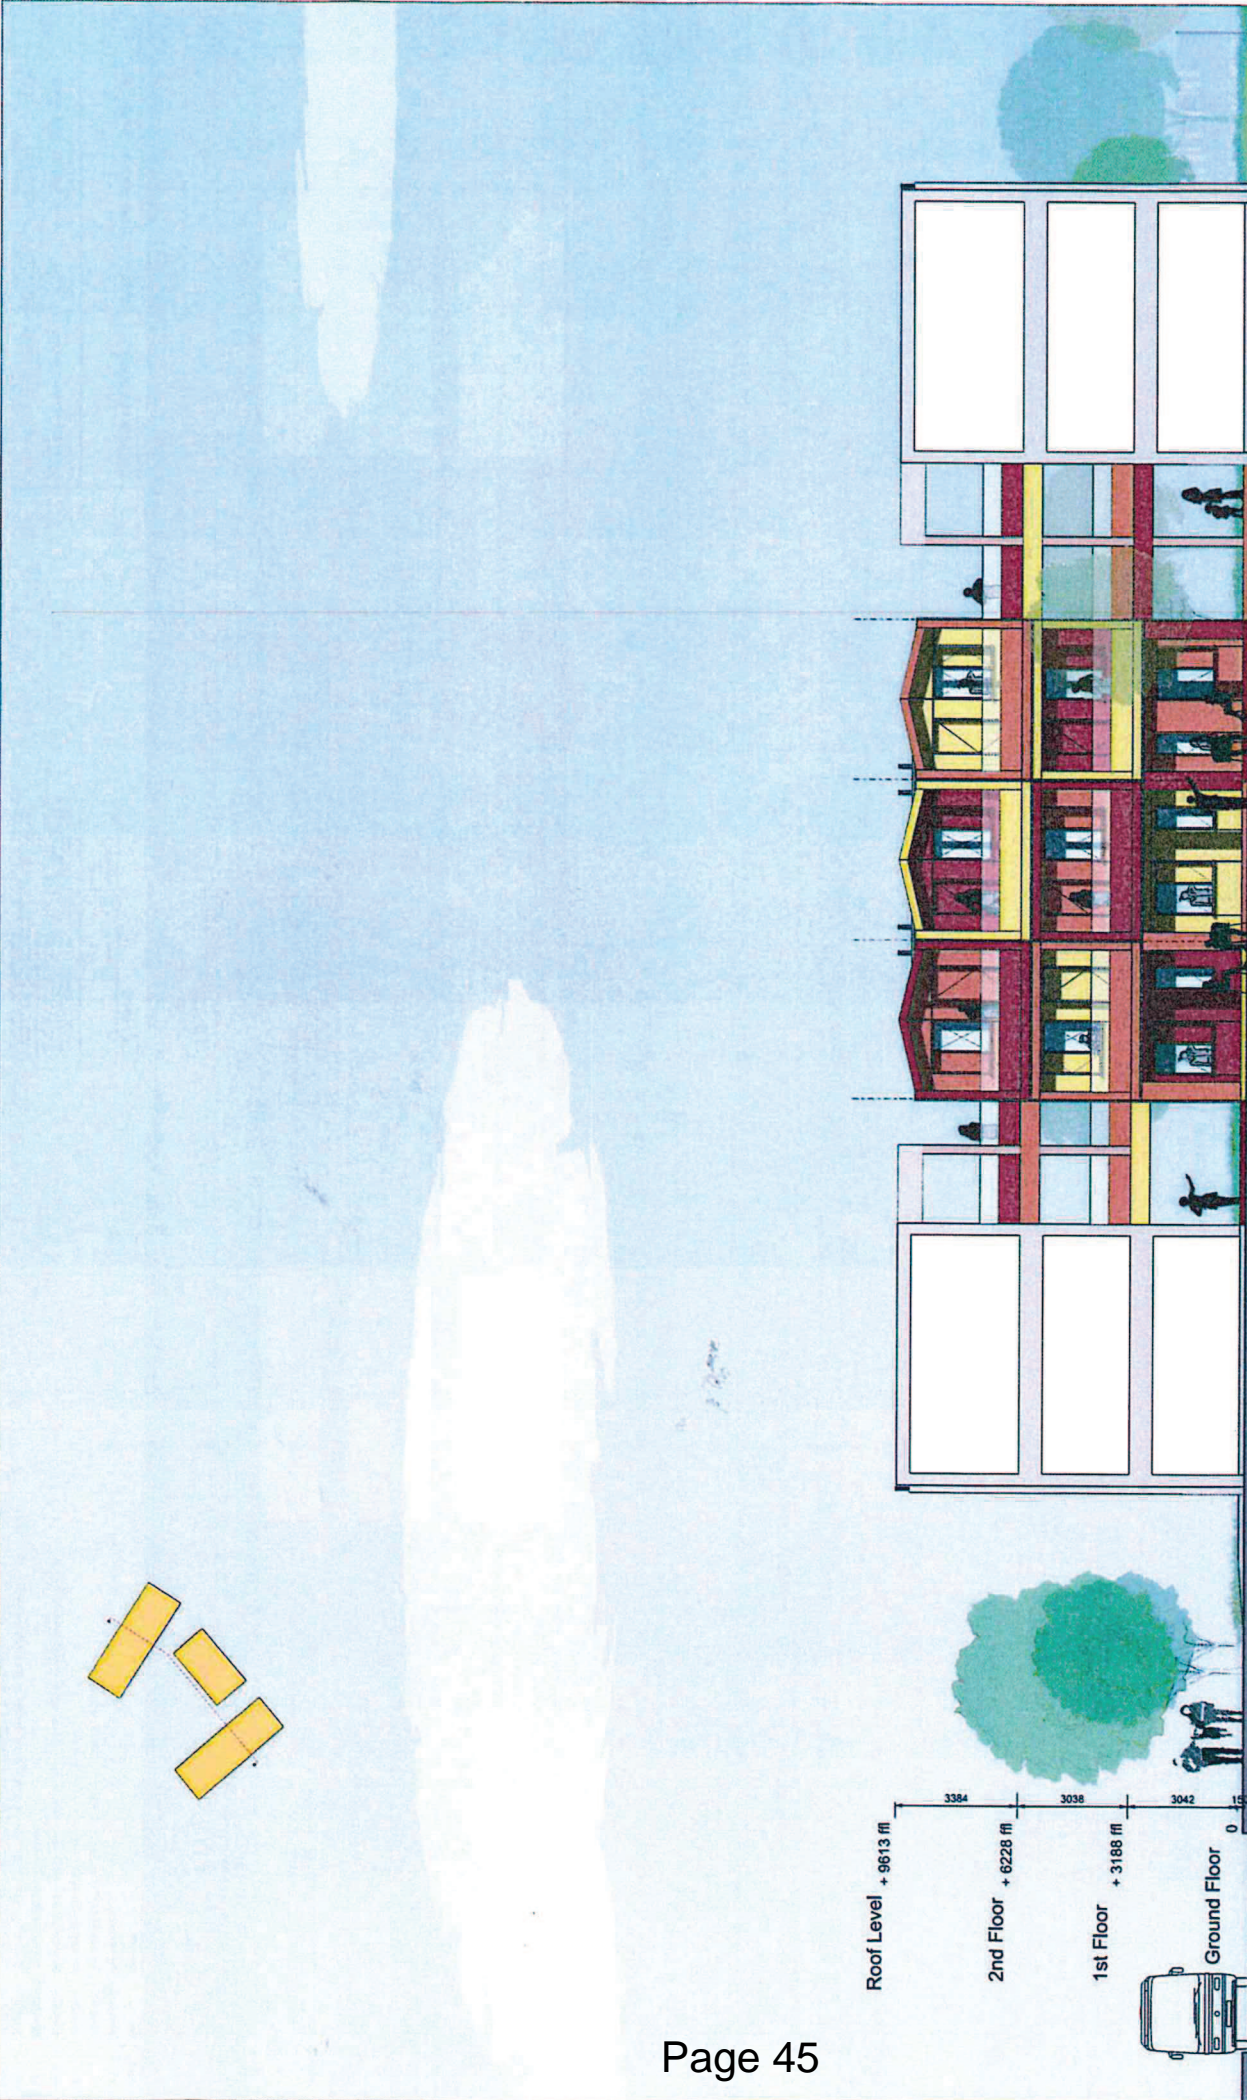


Revision	Date	Description	Legend
00	06-02-2014	For Information	
01	04-03-2014	For Information - Y-Cube unit size changed. Existing fence included. Gate location Changed	
02	10-03-2014	Units arrangement altered - Mirrored to keep floors in middle	
P01	28-03-2014	Floor detail changed. Unit arrangement changed to give space in between rows. Gates location changed	
P02	23-01-2014	Bottom layout revised. Increase columns size, balustrade removed on GL. +100mm of GL	
P03	24-01-2014	+100 off ground level. ramps extended. fence removed parallel to the street	

Design Process		Checked By		Authorised By	
SI	LO	LO	AP	AP	AP

Project		Drawing Number	
Y-Cube Housing	View from Internal Courtyard - North West	Scale @ A2	Revision Number
		1:100	RSH-P-0301-E-NW
		06-02-2014	24-07-2014
			P03

Client	
Y-Cube Housing	Contact

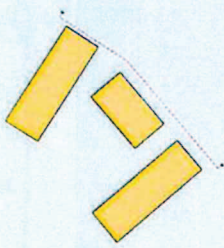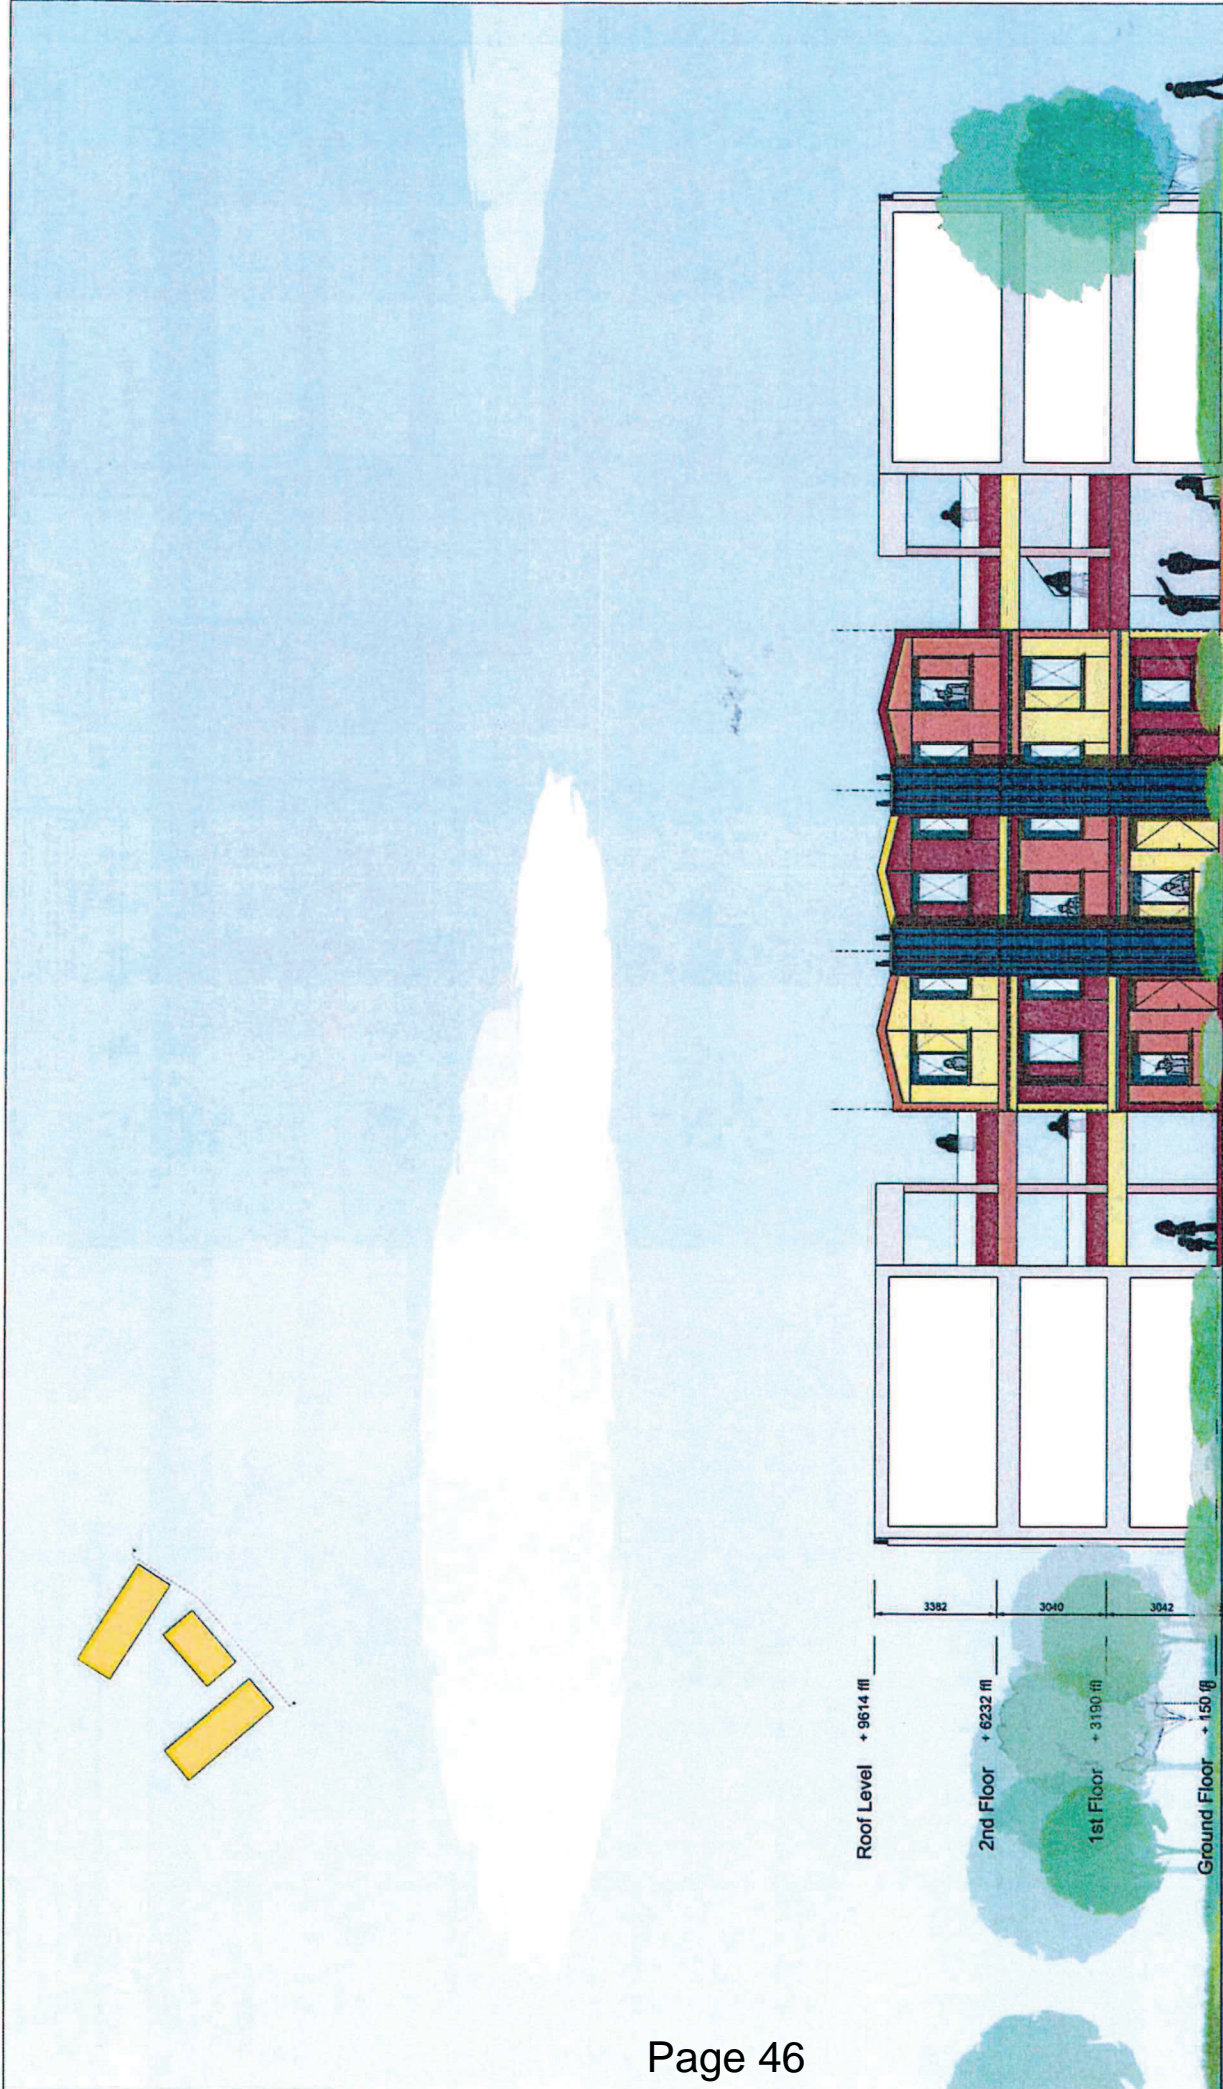

Roof Level + 9614 ft
 2nd Floor + 6232 ft
 1st Floor + 3190 ft
 Ground Floor + 150 ft

3382 3040 3042

Revision	Date	Description	Legend
00	06-02-2014	For Information	
01	03-02-2014	For Information: Unit size increased, Existing fence removed, Roof amended	
02	10-03-2014	Units arrangement altered - Moved to keep doors in middle	
P01	26-03-2014	Floor level changed, Unit arrangement changed to give space in between rows, Gates location changed	
P02	16-07-2014	Coordination with SDC Build Systems	
P03	23-02-2014	Floor detail altered, structure exposed, ground floor section walls door added, Structure modified	
P04	24-07-2014	+150' off ground level, ramps extended, fence removed, gate added	

PLANNING Drawn by: SI Checked by: LO Authored by: AP		Do not scale from drawing. The author of the drawing bears no responsibility for reliance on any information shown on this drawing. The architect is not responsible for any information shown on this drawing.
Project: Y-Cube Housing	Drawing Title: View from Clay Avenue - South East	Scale @ A2: 1:100
Consultant: Rogers Stirk Harbour + Partners <small>180, 200, 210, 220,1000</small>	Drawing Number: RSHP-0300-E-SE	Date: 06-02-2014
Project Manager: Y. C. HO	Project Manager: Y. C. HO	Date: 24-07-2014
