


LOWER GROUND FLOOR PLAN

REVISIONS			
REV	DATE	NOTES	INITIAL
A	20.04.2015	AMENDMENTS MADE IN LINE WITH LPA E-MAIL DATED 2 APRIL 2015	SPN
B	06.05.2015	AMENDMENTS MADE IN LINE WITH LPA E-MAIL DATED 30 APRIL 2015	AN

STATUS
PLANNING

Howard Fairbairn :MHK
chartered architects


Head Office
Howard Fairbairn Project Services Ltd
439 London Road
Croydon
CR0 3PF
Telephone
020 8665 5252
Facsimile
020 8665 6252
Website
www.hfahmk.com
Email
croydon@hfahmk.com

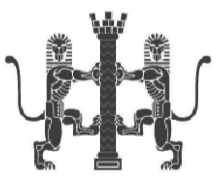

Other Offices :-
Chester
01244 659 9933
North London
020 8951 5838

Client	Total Homes		
Project	High Street, Colliers Wood		
Title	Proposed Development Lower Ground Floor Plan		
Drawn by	SN	Checked by	AJL
Scale	1:100 @ A1	Date	NOV 2014
CAD Ref:	6336		

Dwg N°	6336-2P04	Rev	B
--------	-----------	-----	---

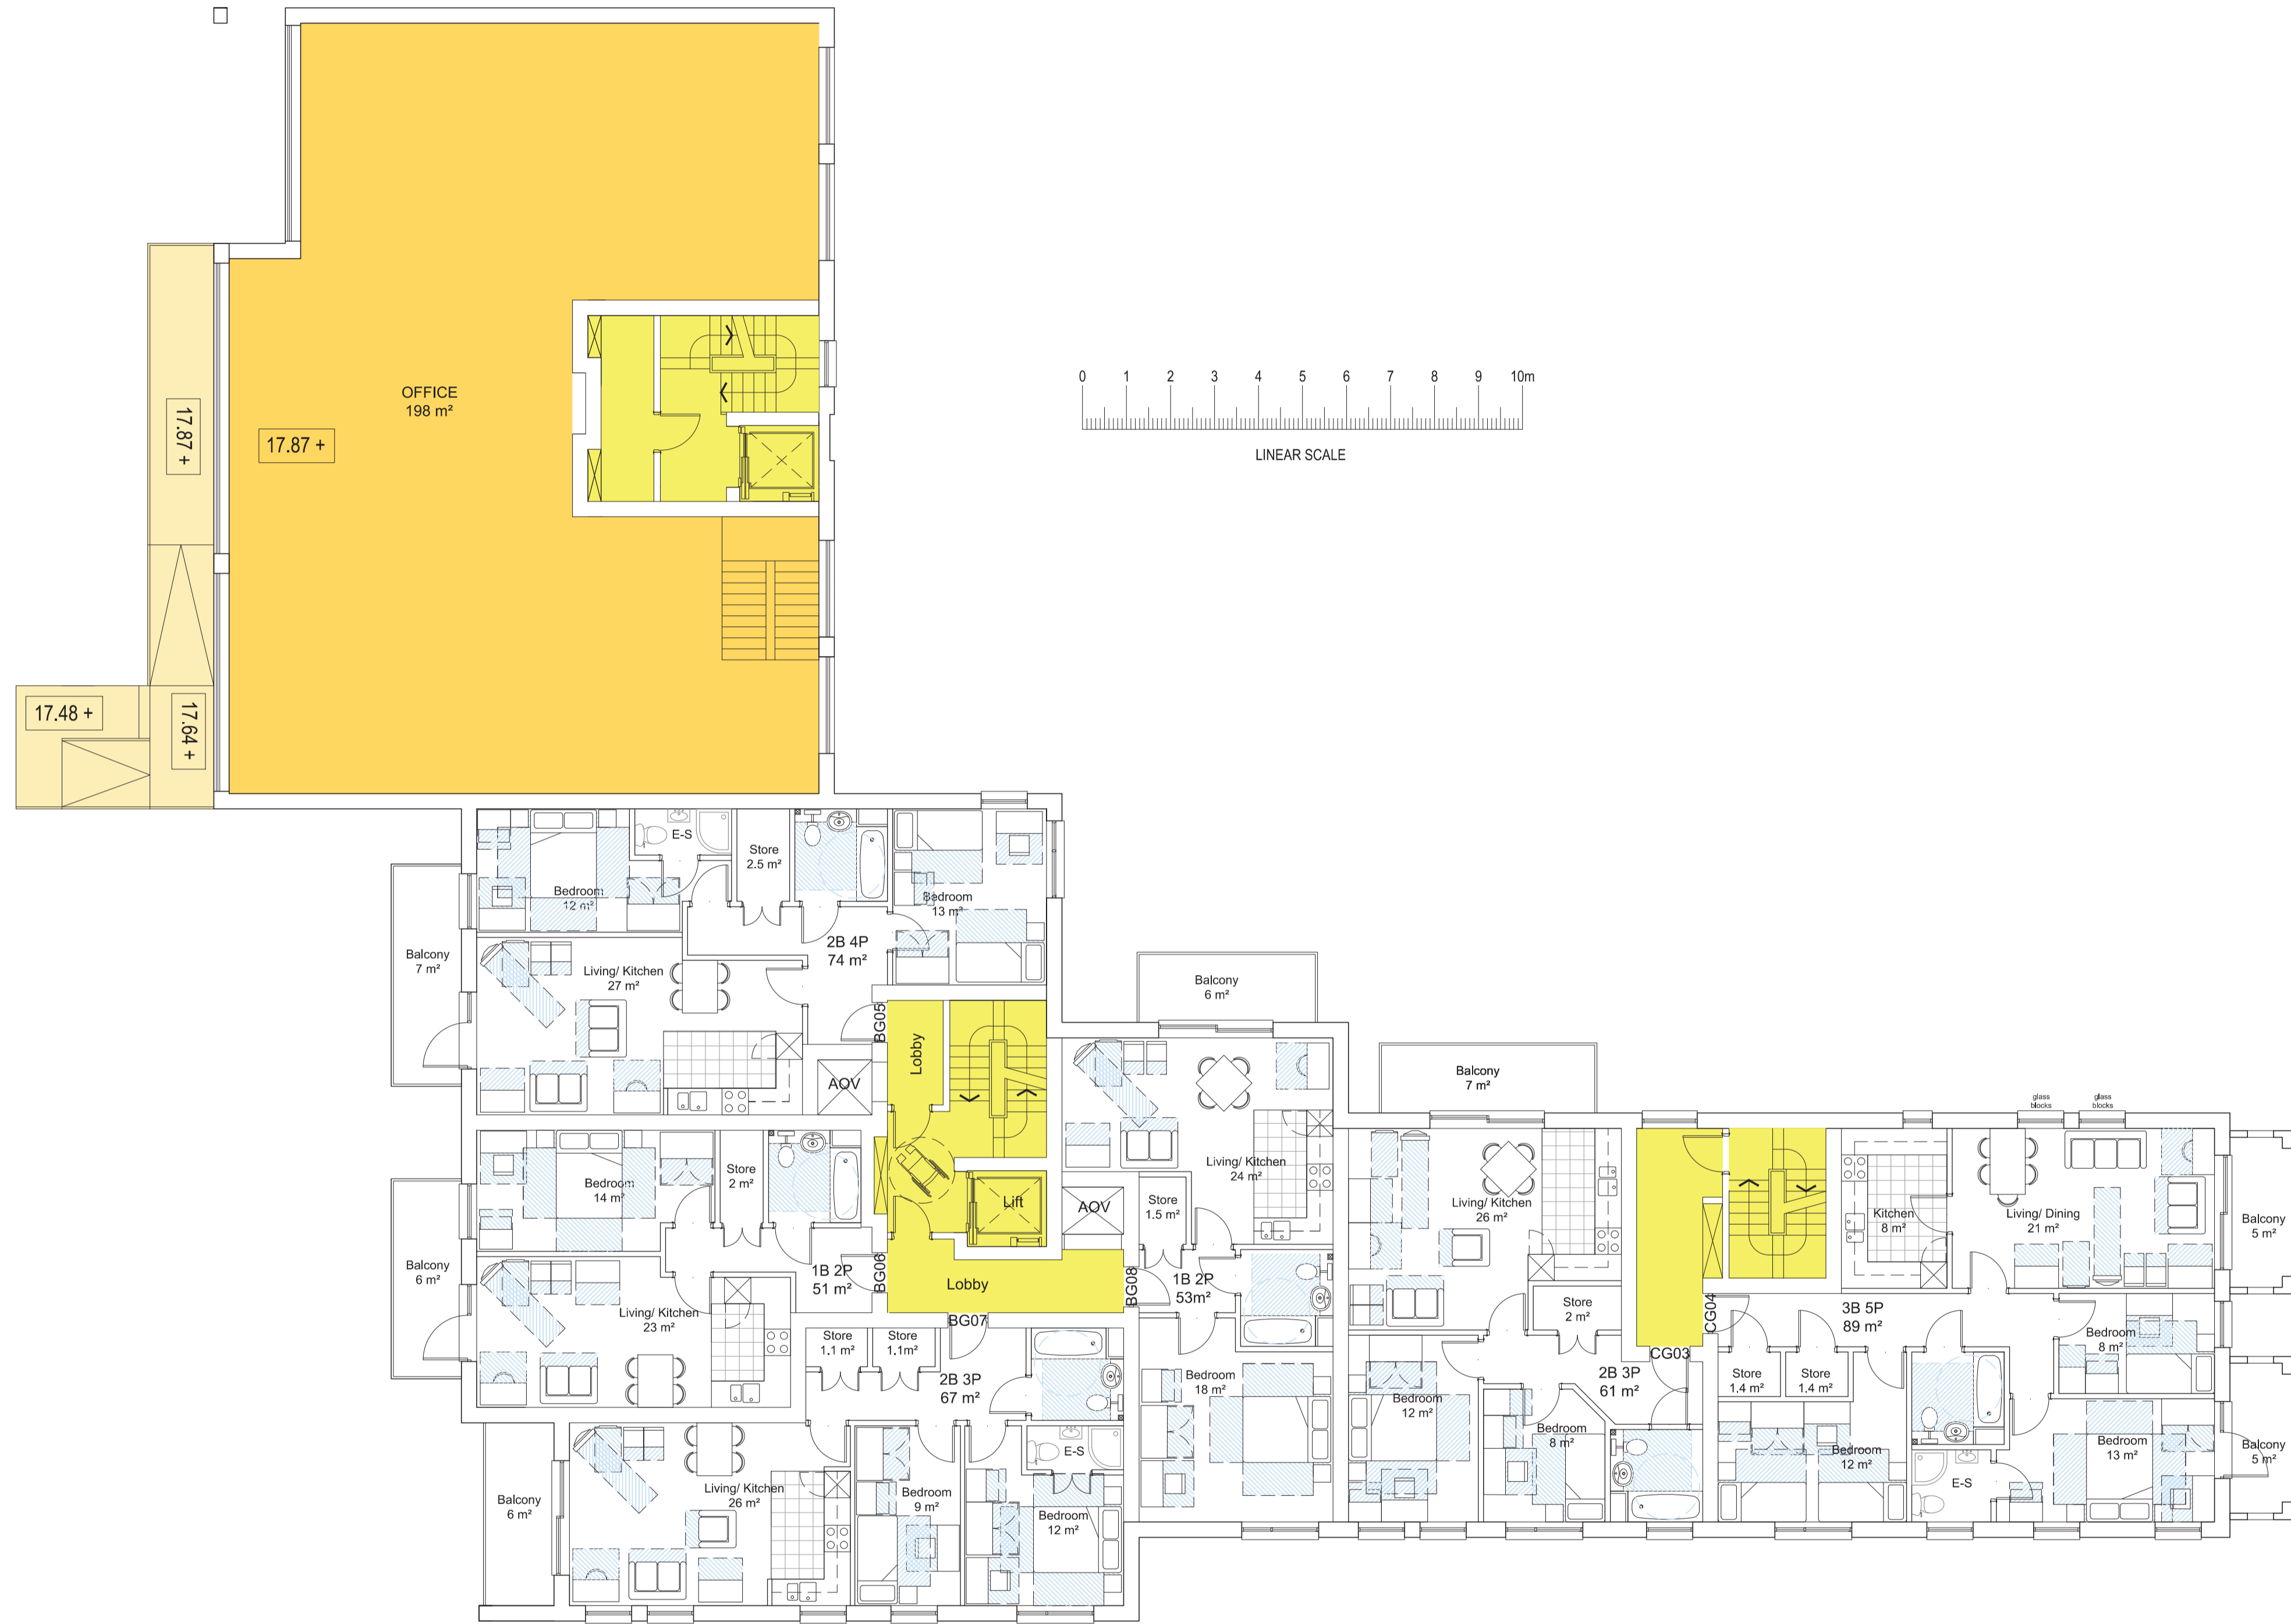

UPPER GROUND FLOOR PLAN

REVISIONS			
REV	DATE	NOTES	INITIAL
A	20.04.2015	AMENDMENTS MADE IN LINE WITH LPA E-MAIL DATED 2 APRIL 2015	SPN
B	06.05.2015	AMENDMENTS MADE IN LINE WITH LPA E-MAIL DATED 30 APRIL 2015	AN

STATUS
PLANNING


Howard Fairbairn :MHK
chartered architects

Head Office
Howard Fairbairn Project Services Ltd
439 London Road
Croydon
CR0 3PF
Telephone
020 8665 5252

Facsimile
020 8665 6252

Website
www.hfmhk.com

Email
croydon@hfmhk.com

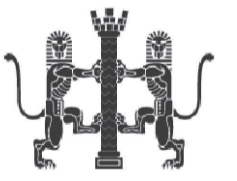

Other Offices :-
Chester
01244 659 9933
North London
020 8951 5838

Client	Total Homes		
Project	High Street, Colliers Wood		
Title	Proposed Development Upper Ground Floor Plan		
Drawn by	SN	Checked by	AJL
Scale	1:100 @ A1	Date	NOV 2014
CAD Ref:	6336		

Dwg N°	6336-2P05	Rev	B
--------	-----------	-----	---



FIRST FLOOR PLAN

REVISIONS			
REV	DATE	NOTES	INITIAL
A	20.04.2015	AMENDMENTS MADE IN LINE WITH LPA E-MAIL DATED 2 APRIL 2015	SPN
B	06.05.2015	AMENDMENTS MADE IN LINE WITH LPA E-MAIL DATED 30 APRIL 2015	AN


STATUS

PLANNING

Howard : Fairbairn : MHK
 chartered architects

Head Office
 Howard Fairbairn Project Services Ltd
 439 London Road
 Croydon
 CR0 3PF
 Telephone
 020 8665 5252
 Facsimile
 020 8665 6252
 Website
 www.hfmhk.com
 Email
 croydon@hfmhk.com

Other Offices :-
 Chester
 01244 659 9933
 North London
 020 8951 5838

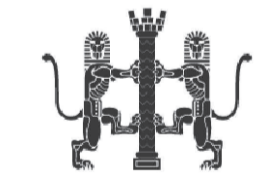

Client	Total Homes		
Project	High Street, Colliers Wood		
Title	Proposed Development First Floor Plan		
Drawn by	SN	Checked by	AJL
Scale	1:100 @ A1	Date	NOV 2014
CAD Ref:	6336		

Dwg N°	6336-2P06	Rev	B
--------	-----------	-----	---



SECOND FLOOR PLAN


REVISIONS				
REV	DATE	NOTES	INITIAL	
A	20.04.2015	AMENDMENTS MADE IN LINE WITH LPA E-MAIL DATED 2 APRIL 2015	SPN	
B	06.05.2015	AMENDMENTS MADE IN LINE WITH LPA E-MAIL DATED 30 APRIL 2015	AN	

STATUS

PLANNING

Howard : Fairbairn : MHK
 chartered architects


Head Office
 Howard Fairbairn Project Services Ltd
 439 London Road
 Croydon
 CR0 3PF
 Telephone
 020 8665 5252
 Facsimile
 020 8665 6252
 Website
 www.hfmhk.com
 Email
 croydon@hfmhk.com

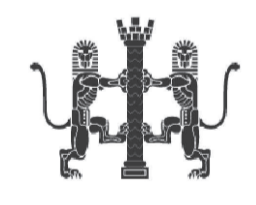

Other Offices :-
 Chester
 01244 659 9933
 North London
 020 8951 5838

Client	Total Homes		
Project	High Street, Colliers Wood		
Title	Proposed Development Second Floor Plan		
Drawn by	SN	Checked by	AJL
Scale	1:100 @ A1	Date	NOV 2014
CAD Ref:	6336		

Dwg N°	6336-2P07	Rev	B
--------	-----------	-----	---

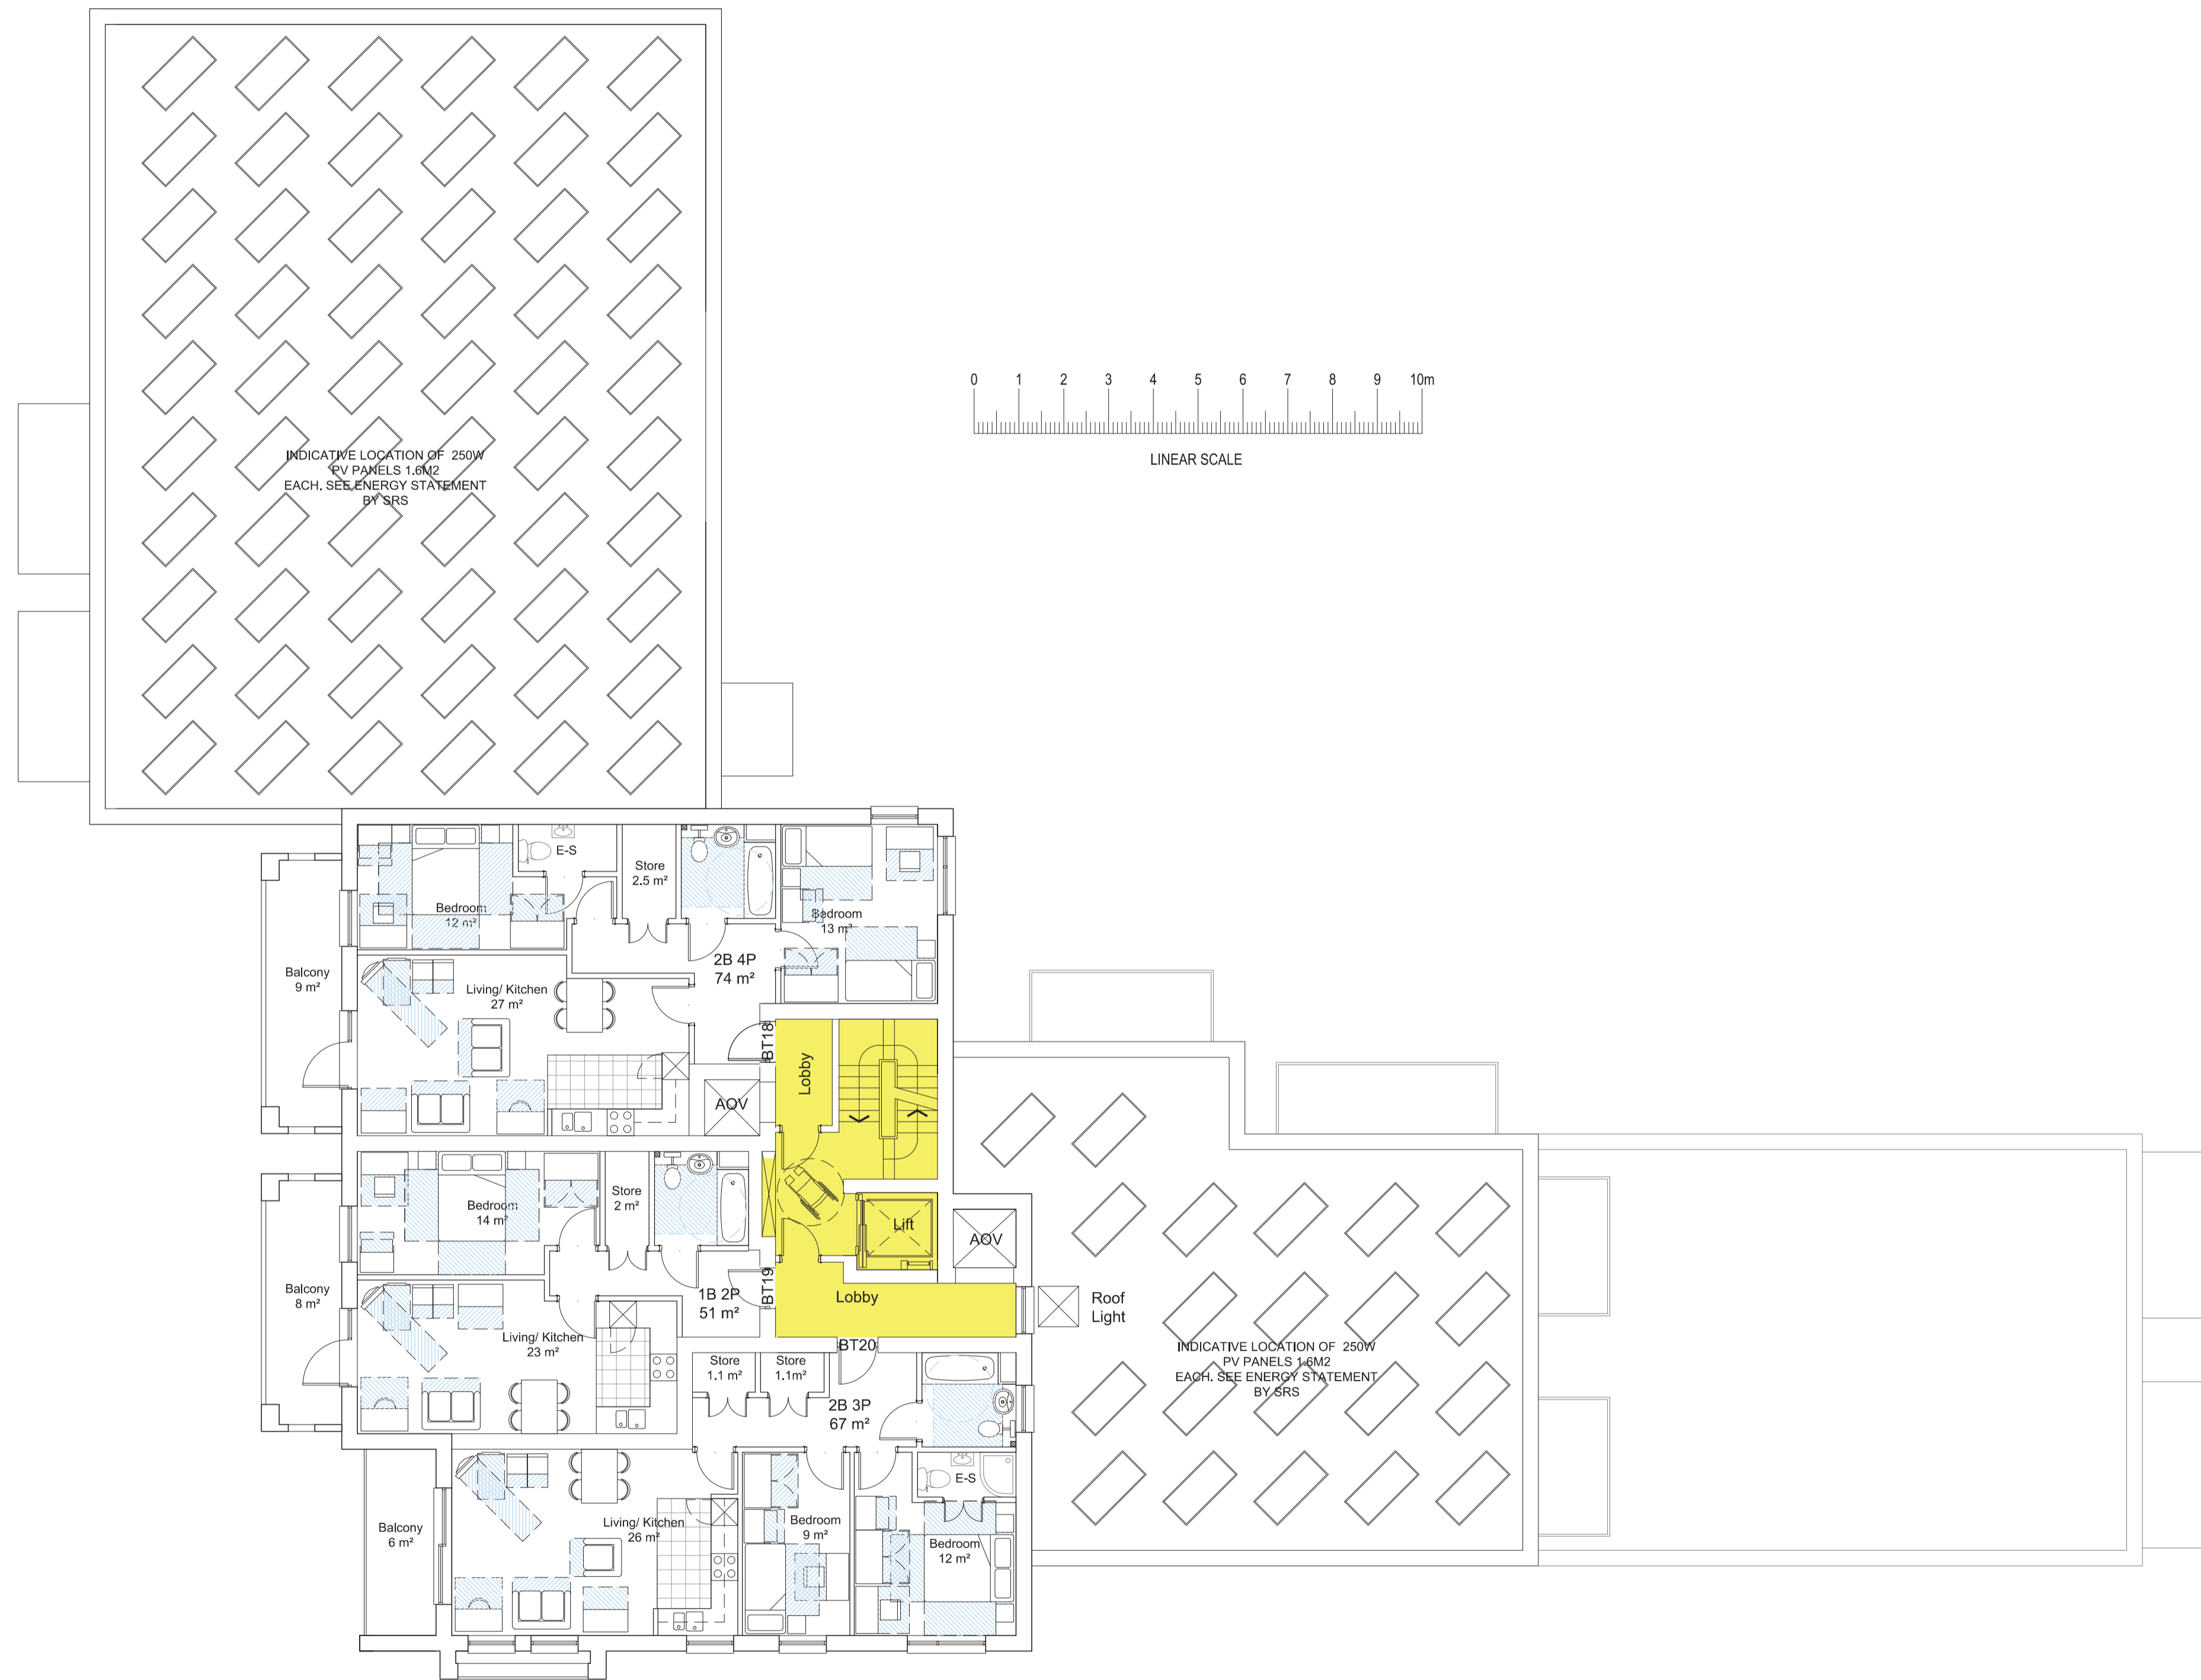

THIRD FLOOR PLAN

REVISIONS			
REV	DATE	NOTES	INITIAL
A	20.04.2015	AMENDMENTS MADE IN LINE WITH LPA E-MAIL DATED 2 APRIL 2015	SPN
B	06.05.2015	AMENDMENTS MADE IN LINE WITH LPA E-MAIL DATED 30 APRIL 2015	AN

STATUS
PLANNING

Howard : Fairbairn : MHK
chartered architects

Head Office
Howard Fairbairn Project Services Ltd
439 London Road
Croydon
CR0 3PF

Telephone
020 8665 5252

Facsimile
020 8665 6252

Website
www.hfmhk.com

Email
croydon@hfmhk.com




Other Offices :-

Chester
01244 659 9933

North London
020 8951 5838

Client	Total Homes		
Project	High Street, Colliers Wood		
Title	Proposed Development Third Floor Plan		
Drawn by	SN	Checked by	AJL
Scale	1:100 @ A1	Date	NOV 2014
CAD Ref:	6336		

Dwg N°	6336-2P08	Rev	B
--------	-----------	-----	---

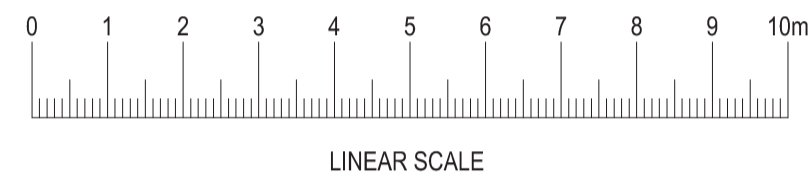


FOURTH FLOOR PLAN

REVISIONS			
REV	DATE	NOTES	INITIAL
A	20.04.2015	AMENDMENTS MADE IN LINE WITH LPA E-MAIL DATED 2 APRIL 2015	SPN
B	06.05.2015	AMENDMENTS MADE IN LINE WITH LPA E-MAIL DATED 30 APRIL 2015	AN

STATUS
PLANNING

Howard Fairbairn MHK
chartered architects

Head Office
Howard Fairbairn Project Services Ltd
439 London Road
Croydon
CR0 3PF
Telephone
020 8665 5252
Facsimile
020 8665 6252
Website
www.hfmhk.com
Email
croydon@hfmhk.com

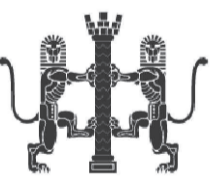

Other Offices :-
Chester
01244 659 9933
North London
020 8951 5838

Client	Total Homes		
Project	High Street, Colliers Wood		
Title	Proposed Development Fourth Floor Plan		
Drawn by	SN	Checked by	AJL
Scale	1:100 @ A1	Date	NOV 2014
CAD Ref:	6336		

Dwg N°	6336-2P09	Rev	B
--------	-----------	-----	---