

job	drawn:	date:
NORTH LODGE, 166-168 LONDON ROAD SM4 6AT	JG	10.13
drawing	scale:	job no:
FIRST FLOOR PLAN	1/100 @ A1 1/200 @ A3	1099
note: all dimensions to be checked on site. If the drawing exceeds the quantities to be used, the client must be informed before the work commences. For all other purposes, this drawing is for information only and does not constitute a contract. This drawing is copyright.		drawing no.
		GA-P-L01
		rev.
		B

rev.	date	description	issued by	checked by
I	22.08.14	ISSUED FOR PLANNING	JB	AW
A	22.04.15	REVISED FOR PLANNING	DJ	AW
B	15.05.15	REVISED FOR PLANNING	DJ	AW



Page 183

ING  
RANTED  
T WORKS

job	NORTH LODGE, 166-168 LONDON ROAD SM4 5AT	drawn:	JG	date:	10.13
drawing	SECOND FLOOR PLAN	scale:	1/100 @ A1 1/200 @ A3	job no:	1099
note:	all dimensions to be checked on site before commencement of the work, if this drawing exceeds the quantities to be used, the client must be informed before the work commences. for all dimensions used for planning application purposes do not scale. use dimensions, this drawing copyright.				
drawing no.	GA-P-L02	rev.	B		

rev.	date	description	issued by	checked by
/	22.08.14	ISSUED FOR PLANNING	JB	AW
A	22.04.15	REVISED FOR PLANNING	DJ	AW
B	15.05.15	REVISED FOR PLANNING	DJ	AW




Page 184

ING  
RANTED  
T WORKS

job	drawn:	date:
NORTH LODGE, 168-166 LONDON ROAD SM4 5AT	JG	10.13
drawing	scale:	job no:
THIRD FLOOR PLAN	1/100 @ A1 1/200 @ A3	1099

note: all dimensions to be checked on site before commencement of the work, if this drawing exceeds the quantities to be used, the client must be informed before the work commences. for all other purposes, including planning application purposes do not scale. use dimensions, this drawing is copyright.

rev.	date	description	issued by	checked by
/	22.08.14	ISSUED FOR PLANNING	JB	AW
A	22.04.15	REVISED FOR PLANNING	DJ	AW
B	15.05.15	REVISED FOR PLANNING	DJ	AW

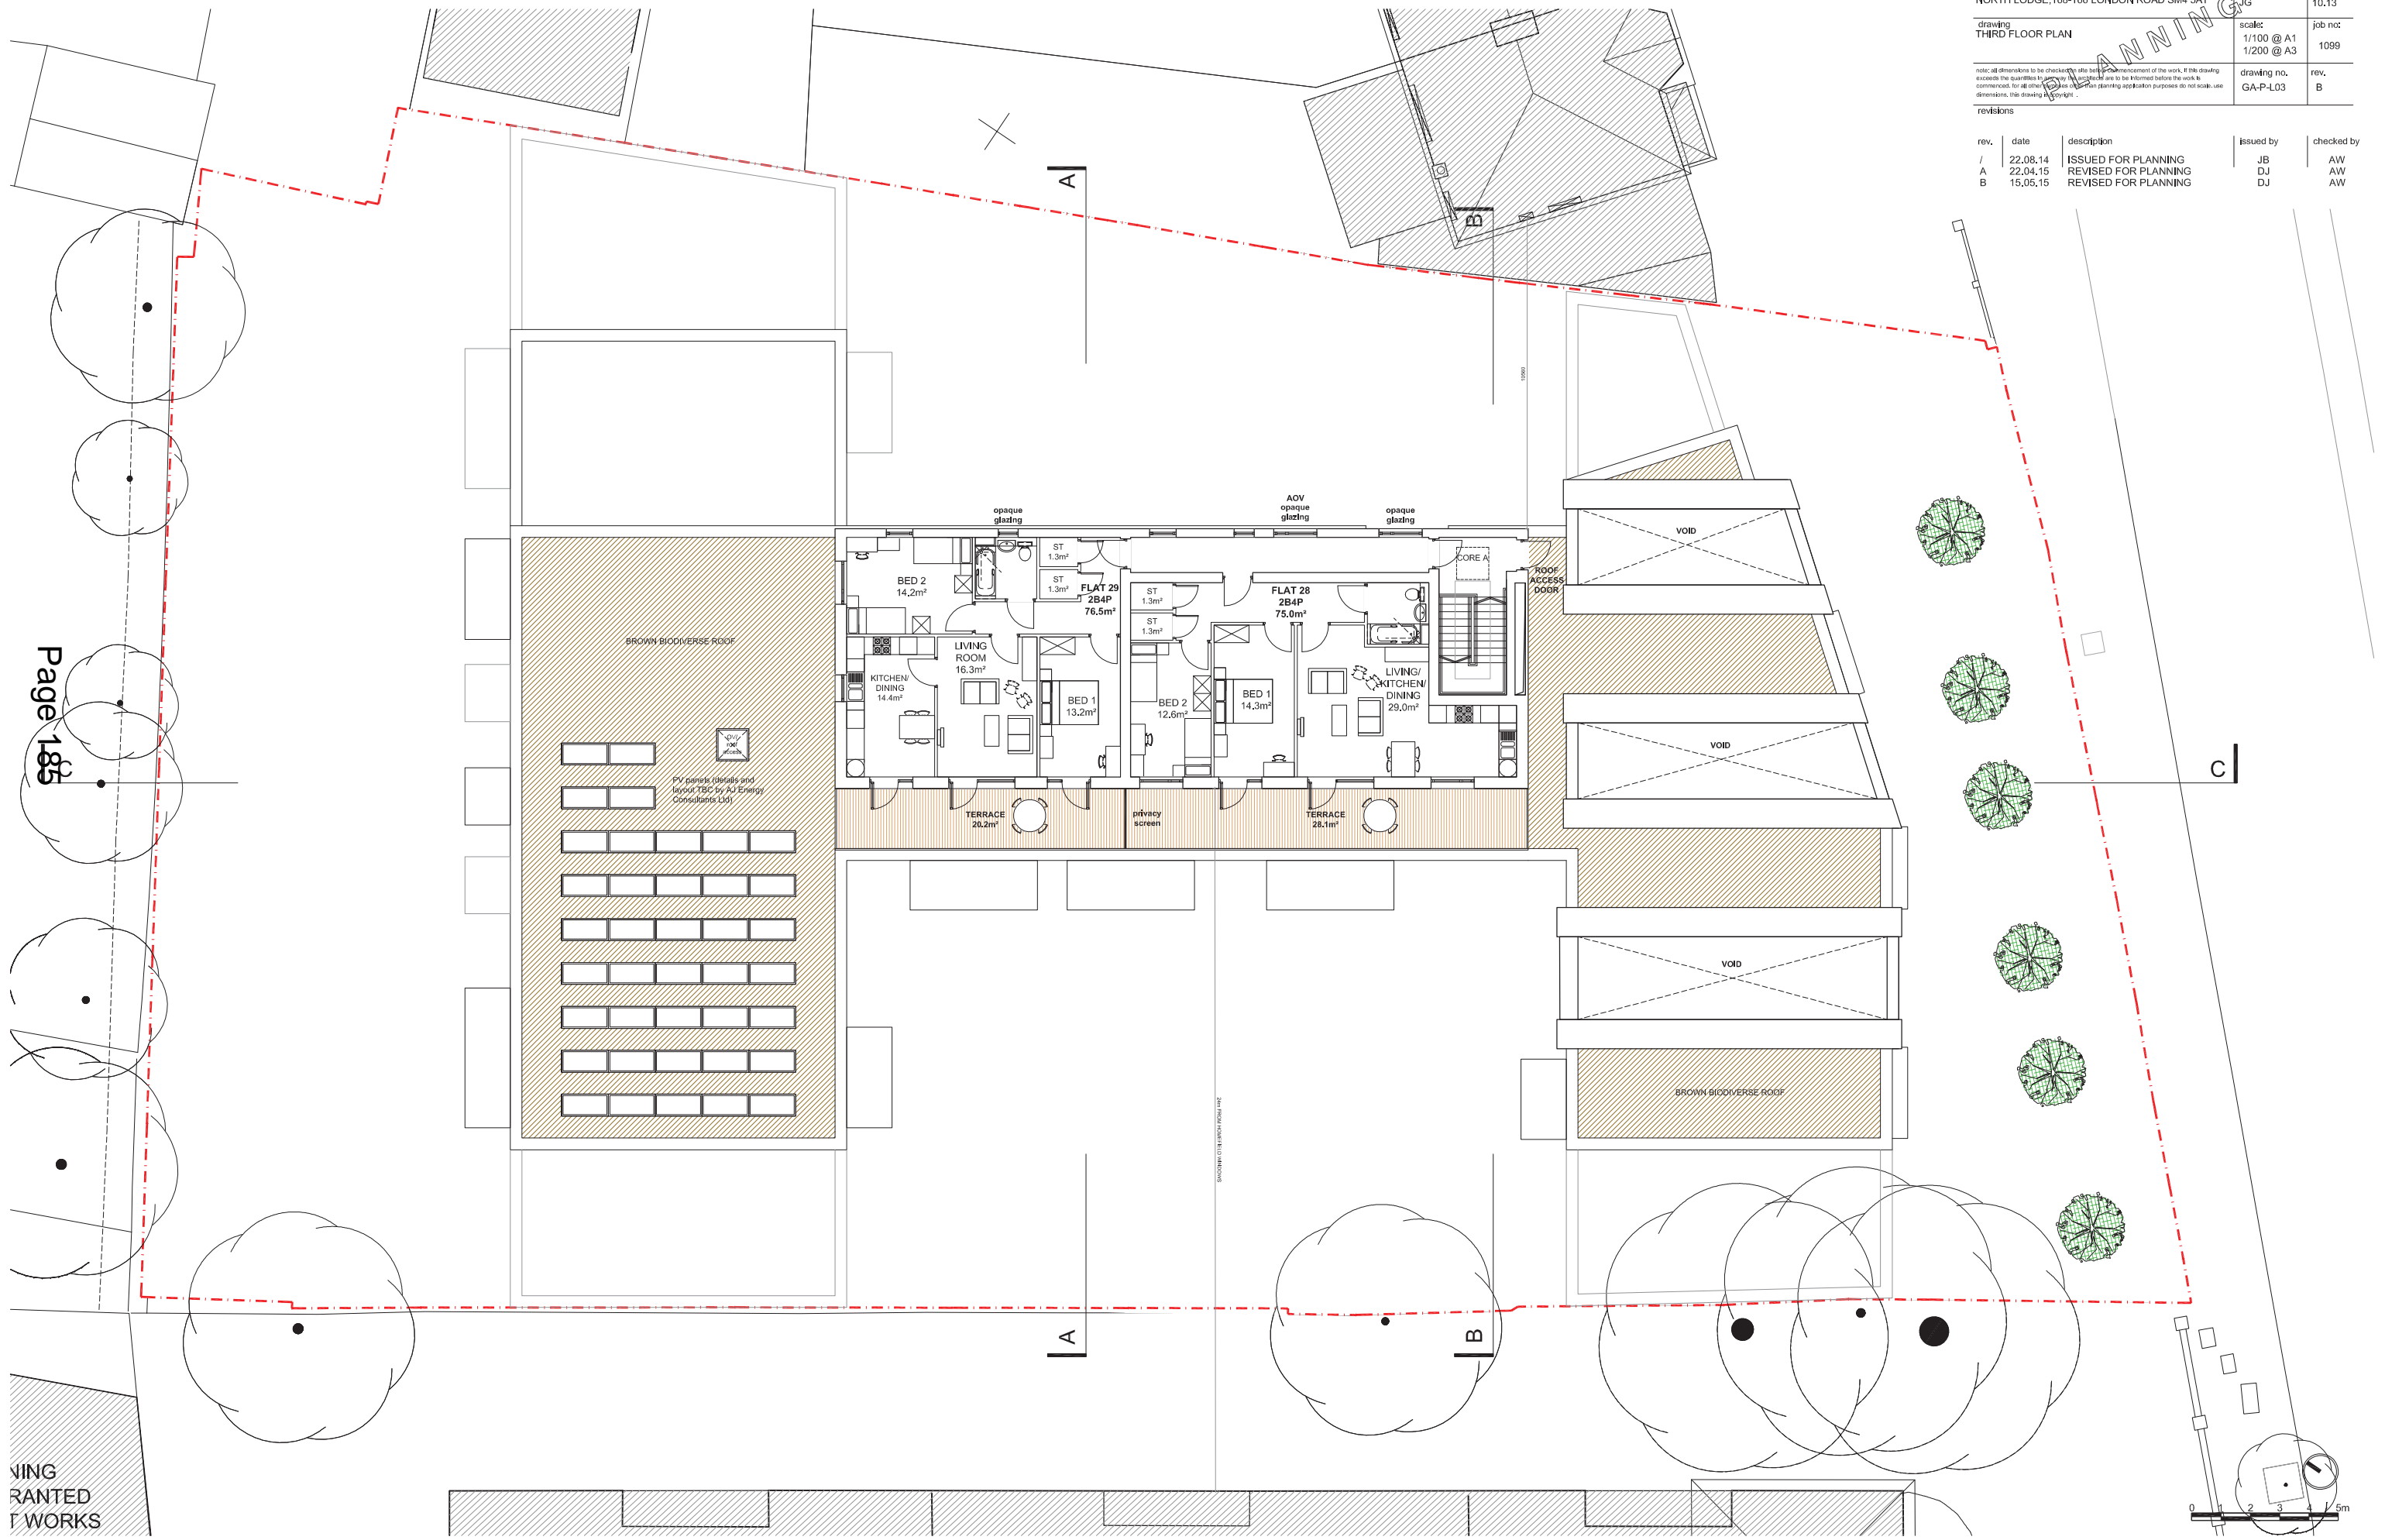

Page 185

PLANNING  
GRANTED  
WORKS

This page is intentionally left blank